


ORIGINAL SURVEY	BY	DATE
SURVEY		
PLOTTED		
NOTE BOOK		
TEMPLATE		
AREAS CHECKED		
NO.		

FINAL SURVEY	BY	DATE
SURVEY		
PLOTTED		
NOTE BOOK		
TEMPLATE		
AREAS CHECKED		
NO.		

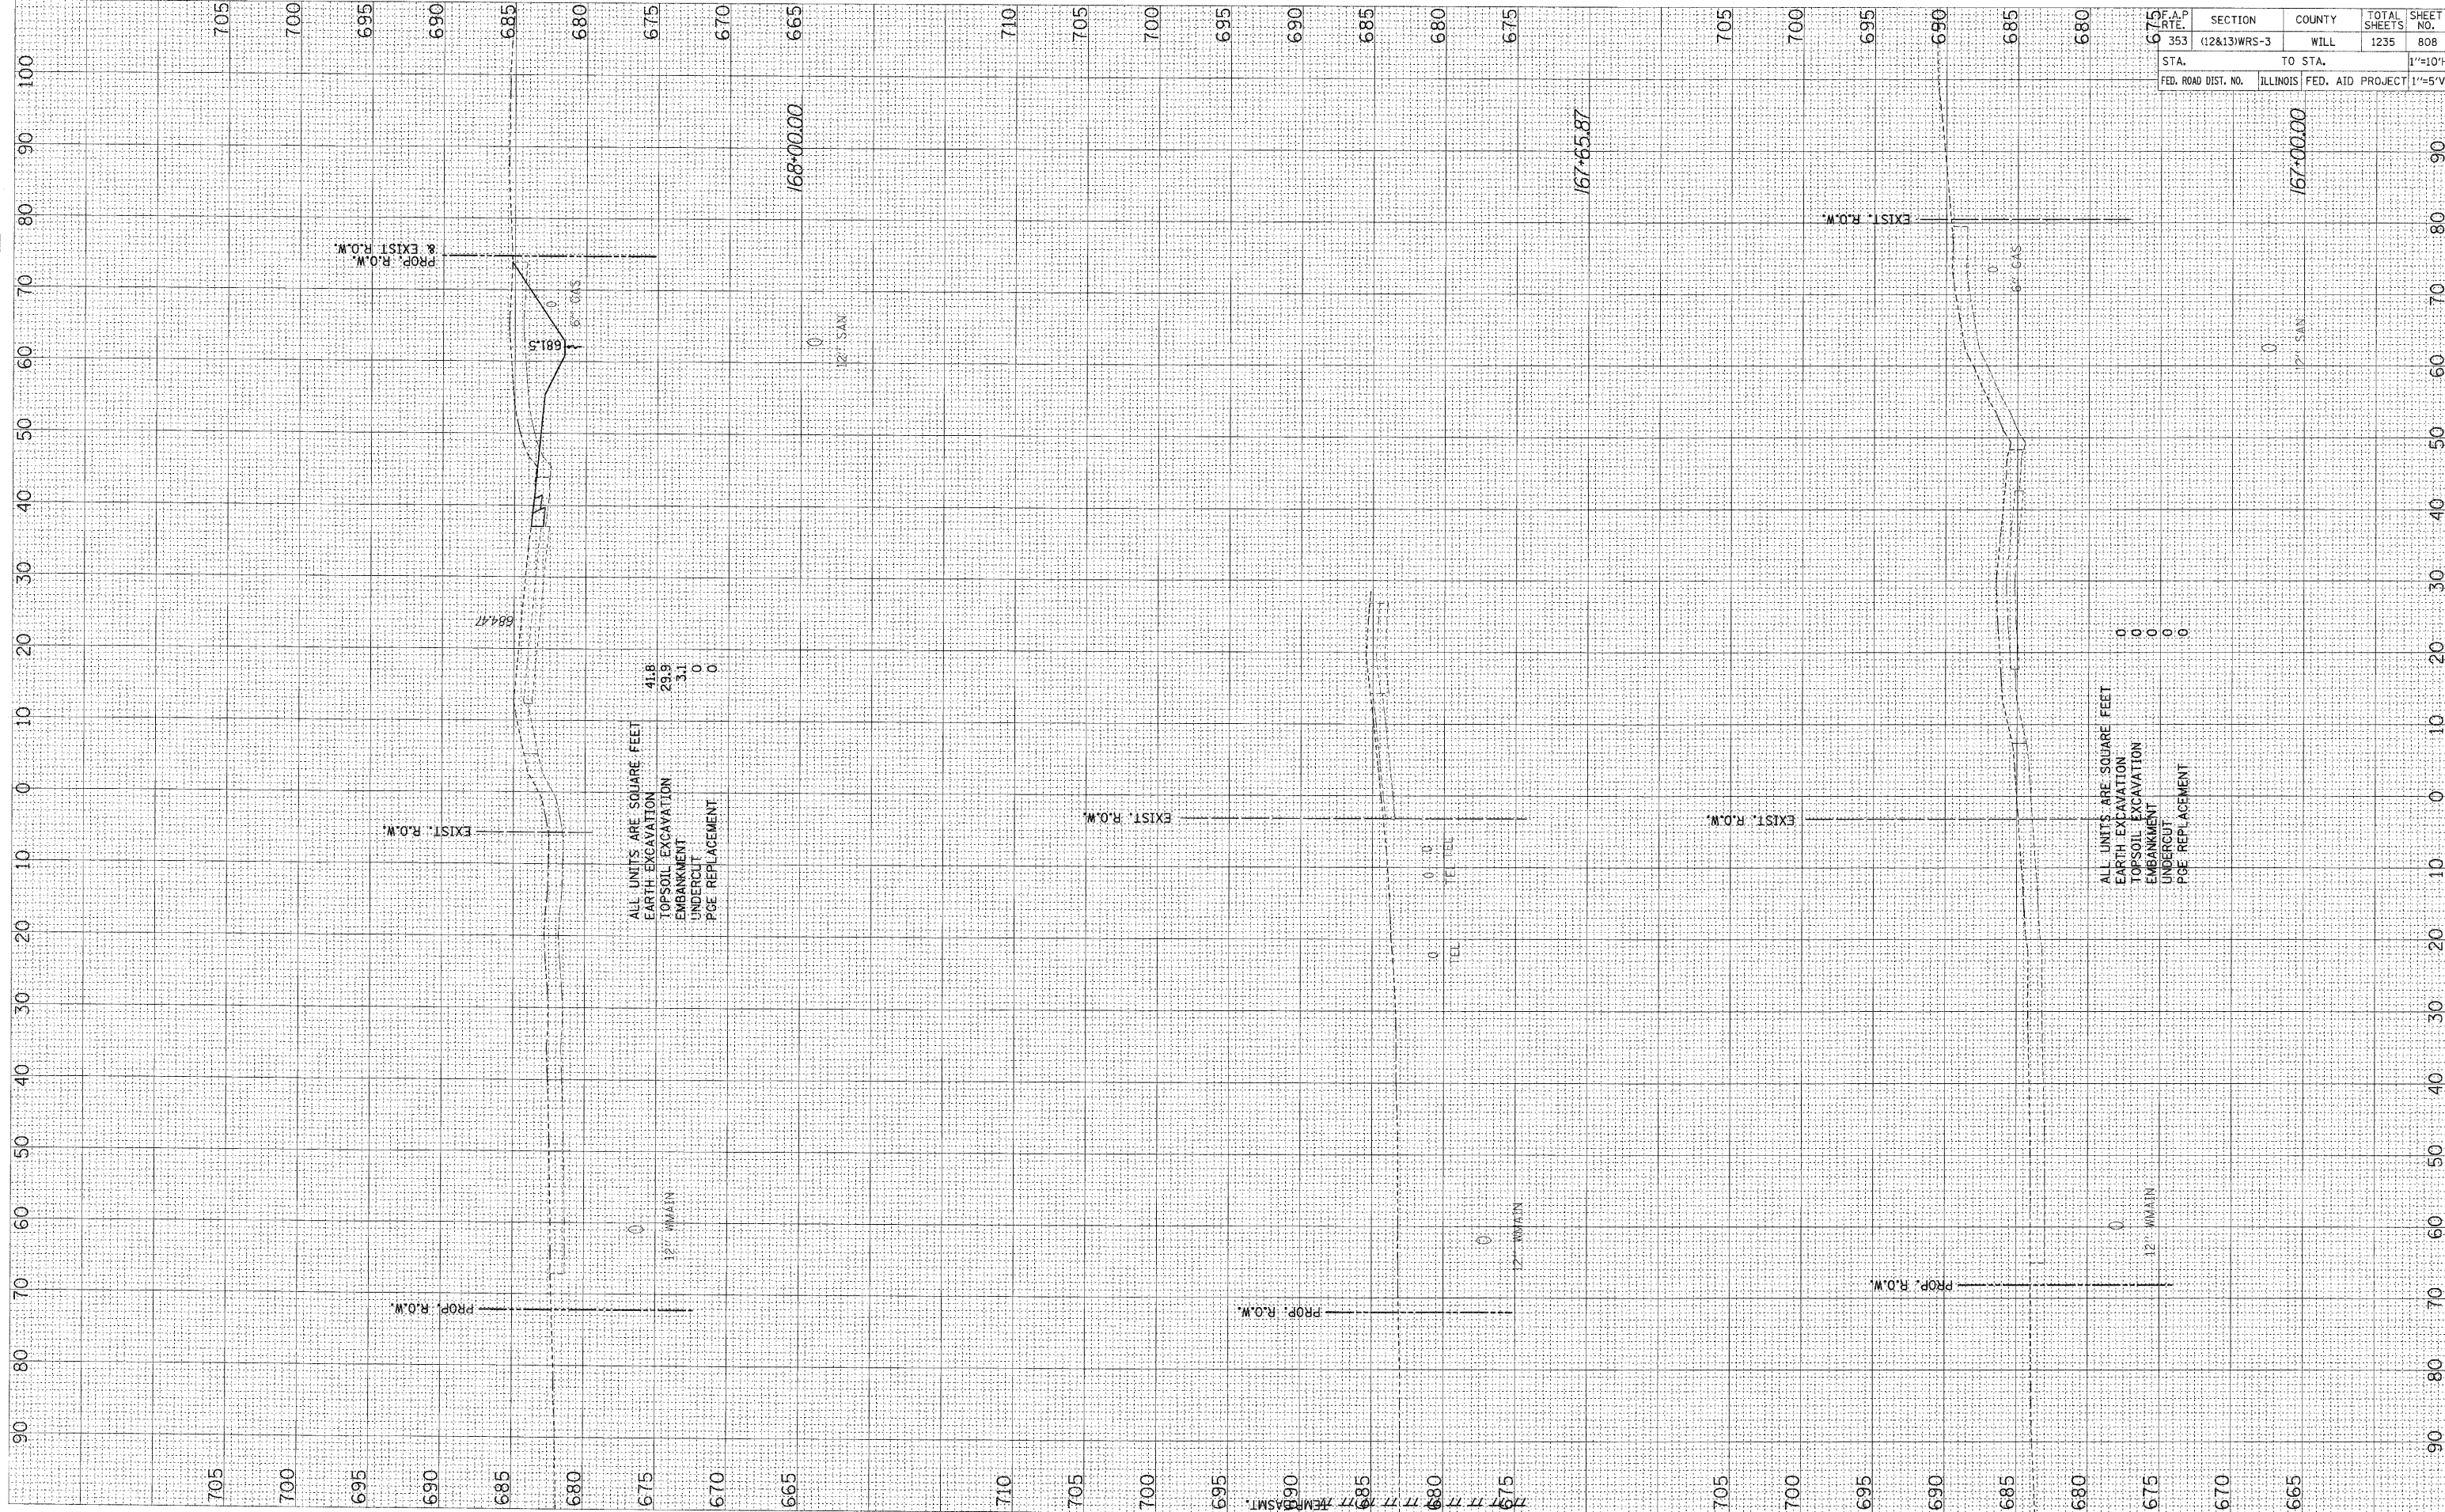

ALL UNITS ARE SQUARE FEET
 EARTH EXCAVATION 418
 TOPSOIL EXCAVATION 29.9
 EMBANKMENT 3.1
 UNDERCUT 0
 PGE REPLACEMENT 0

ALL UNITS ARE SQUARE FEET
 EARTH EXCAVATION 0
 TOPSOIL EXCAVATION 0
 EMBANKMENT 0
 UNDERCUT 0
 PGE REPLACEMENT 0

F.A.P. RTE.	SECTION	COUNTY	TOTAL SHEETS	SHEET NO.
353	(12&13)WRS-3	WILL	1235	808
STA.	TO STA.		1"=10'H	
FED. ROAD DIST. NO.	ILLINOIS FED. AID PROJECT		1"=5'V	