


FINAL SURVEY SURVEYED PLOTTED TEMP. DATE
 NO. BOOK DATE AREAS CHECKED

ORIGINAL SURVEY SURVEYED PLOTTED TEMP. DATE
 NO. BOOK DATE AREAS CHECKED

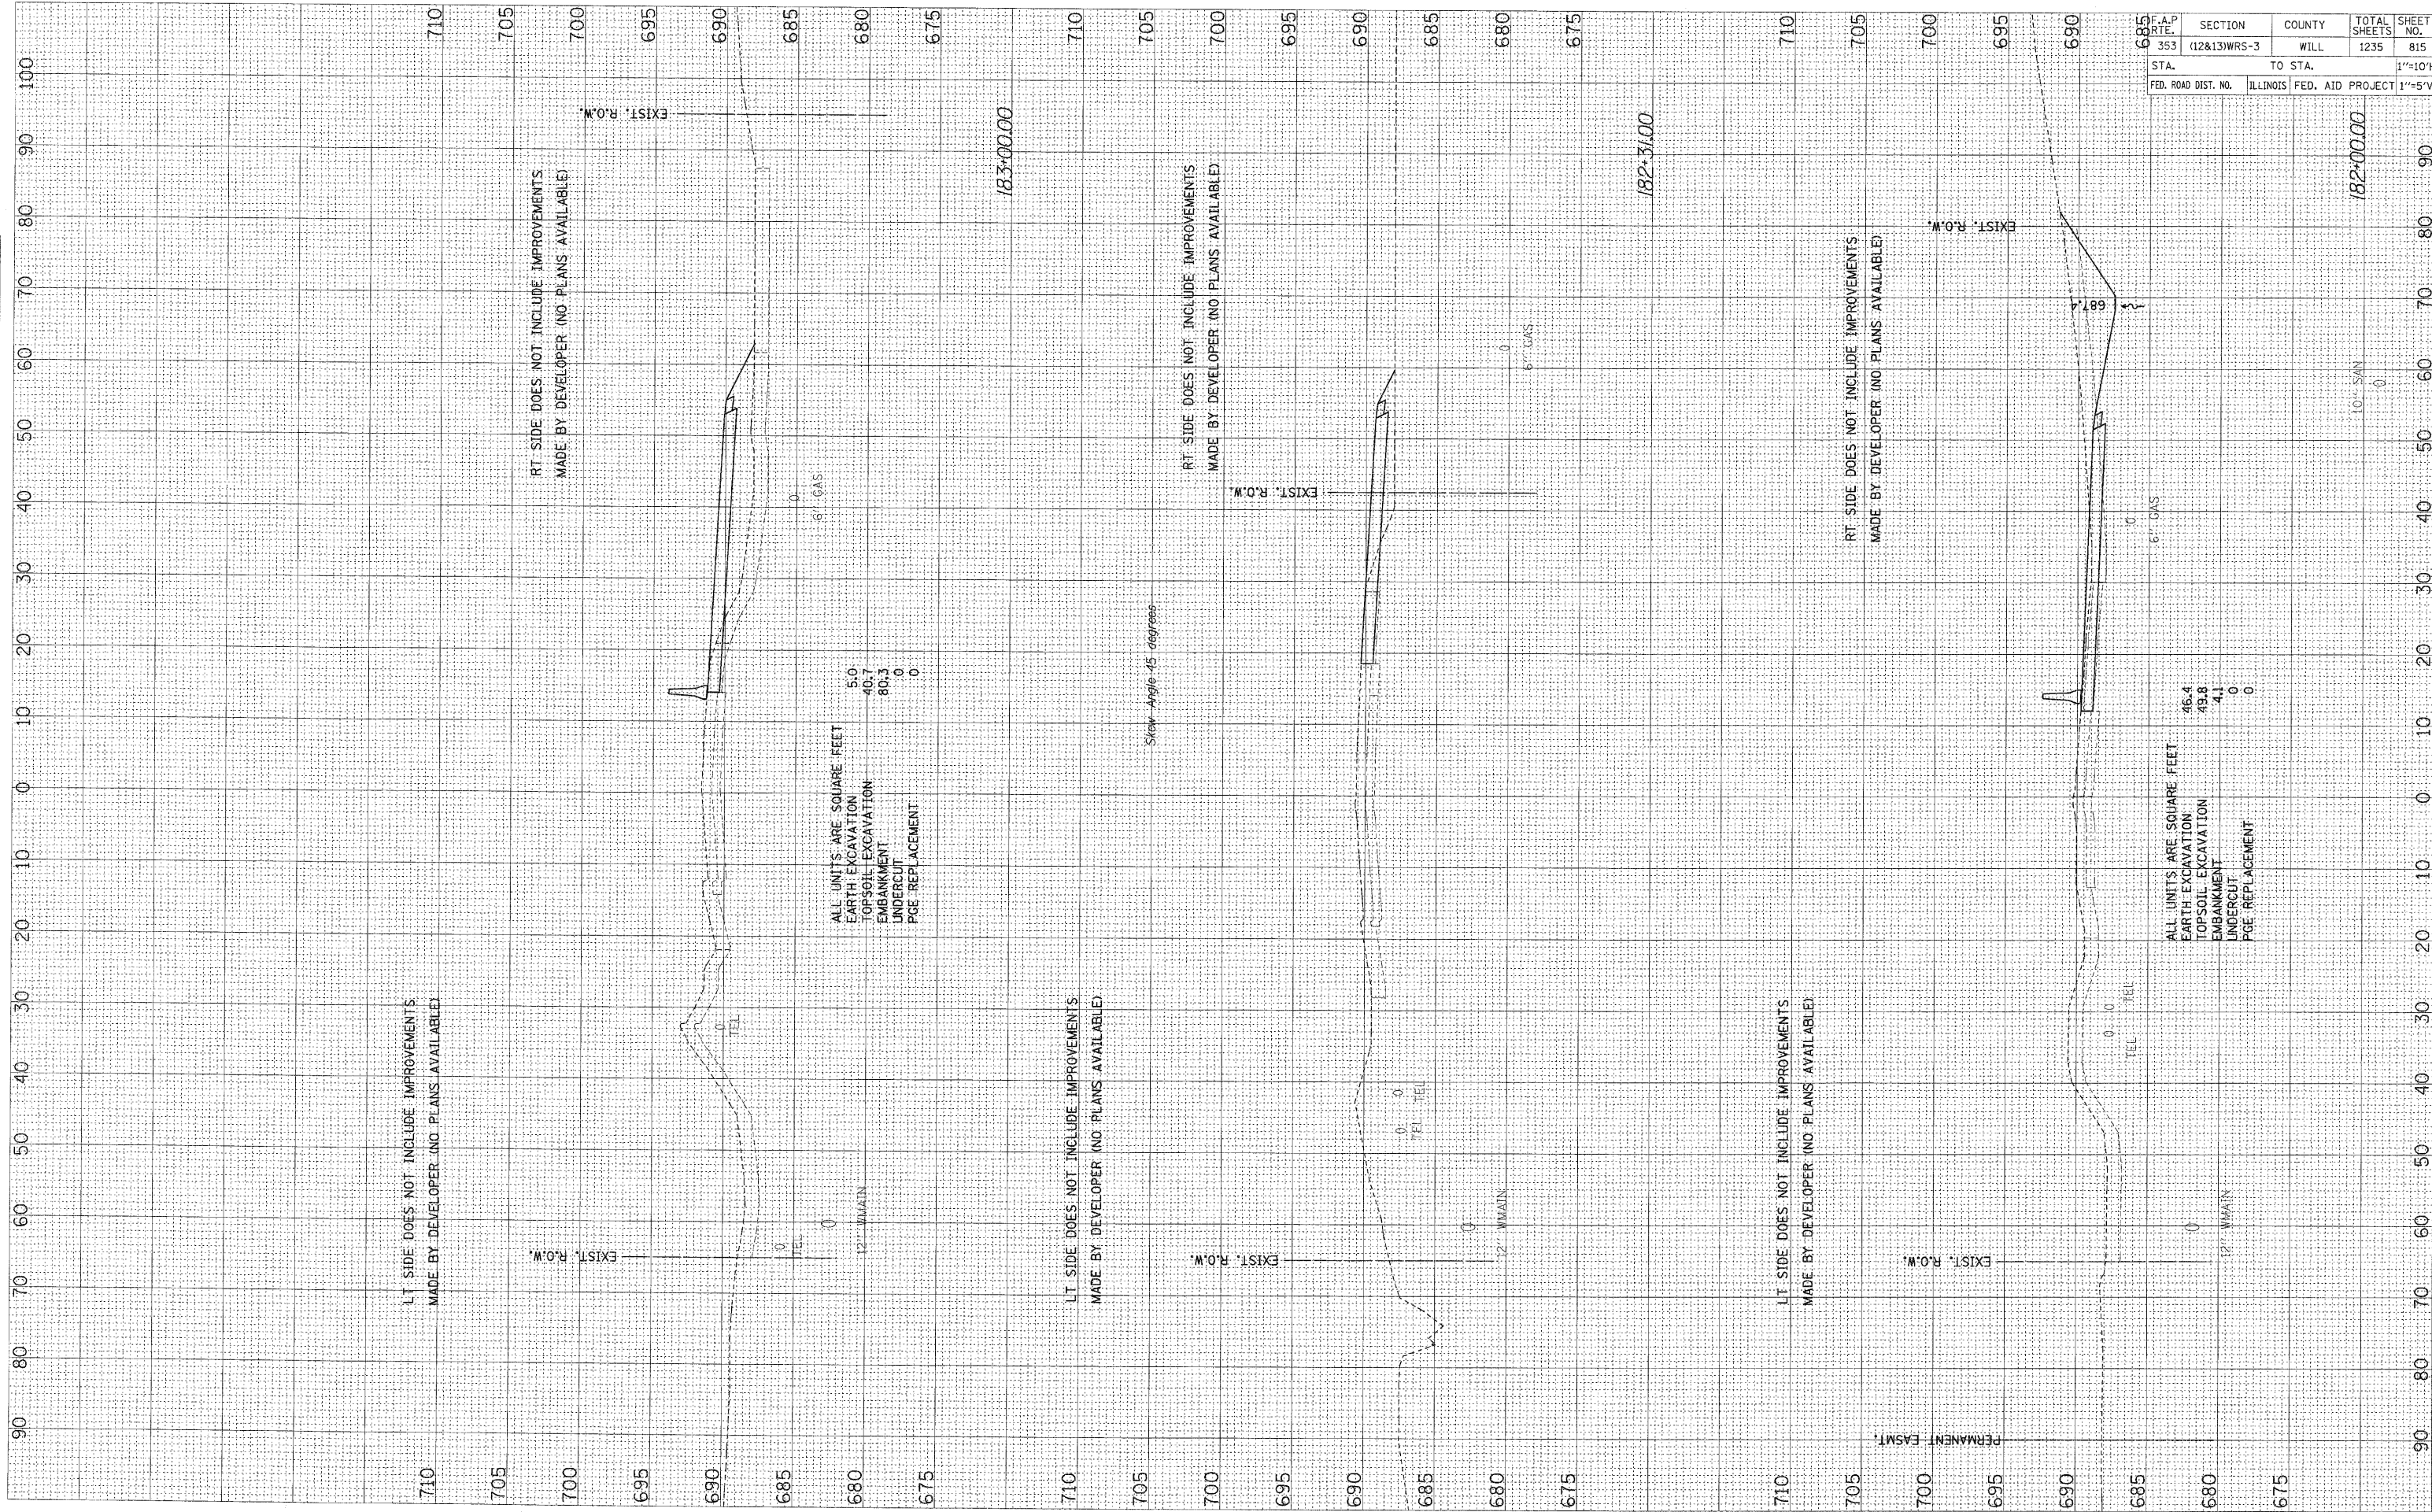

DATE	SECTION	COUNTY	TOTAL SHEETS	SHEET NO.
12/13/2013	12&13WRS-3	WILL	1235	815
STA.	TO STA.	1"=10'H		
FED. ROAD DIST. NO.	ILLINOIS	FED. AID PROJECT	1"=5'V	