


FINAL SURVEYED SURVEYED  
 SHEET PLOTTED  
 NOTE BOOK TEMPLATE  
 NO. AREAS CHECKED

ORIGINAL SURVEYED SURVEYED  
 SHEET PLOTTED  
 NOTE BOOK TEMPLATE  
 NO. AREAS CHECKED

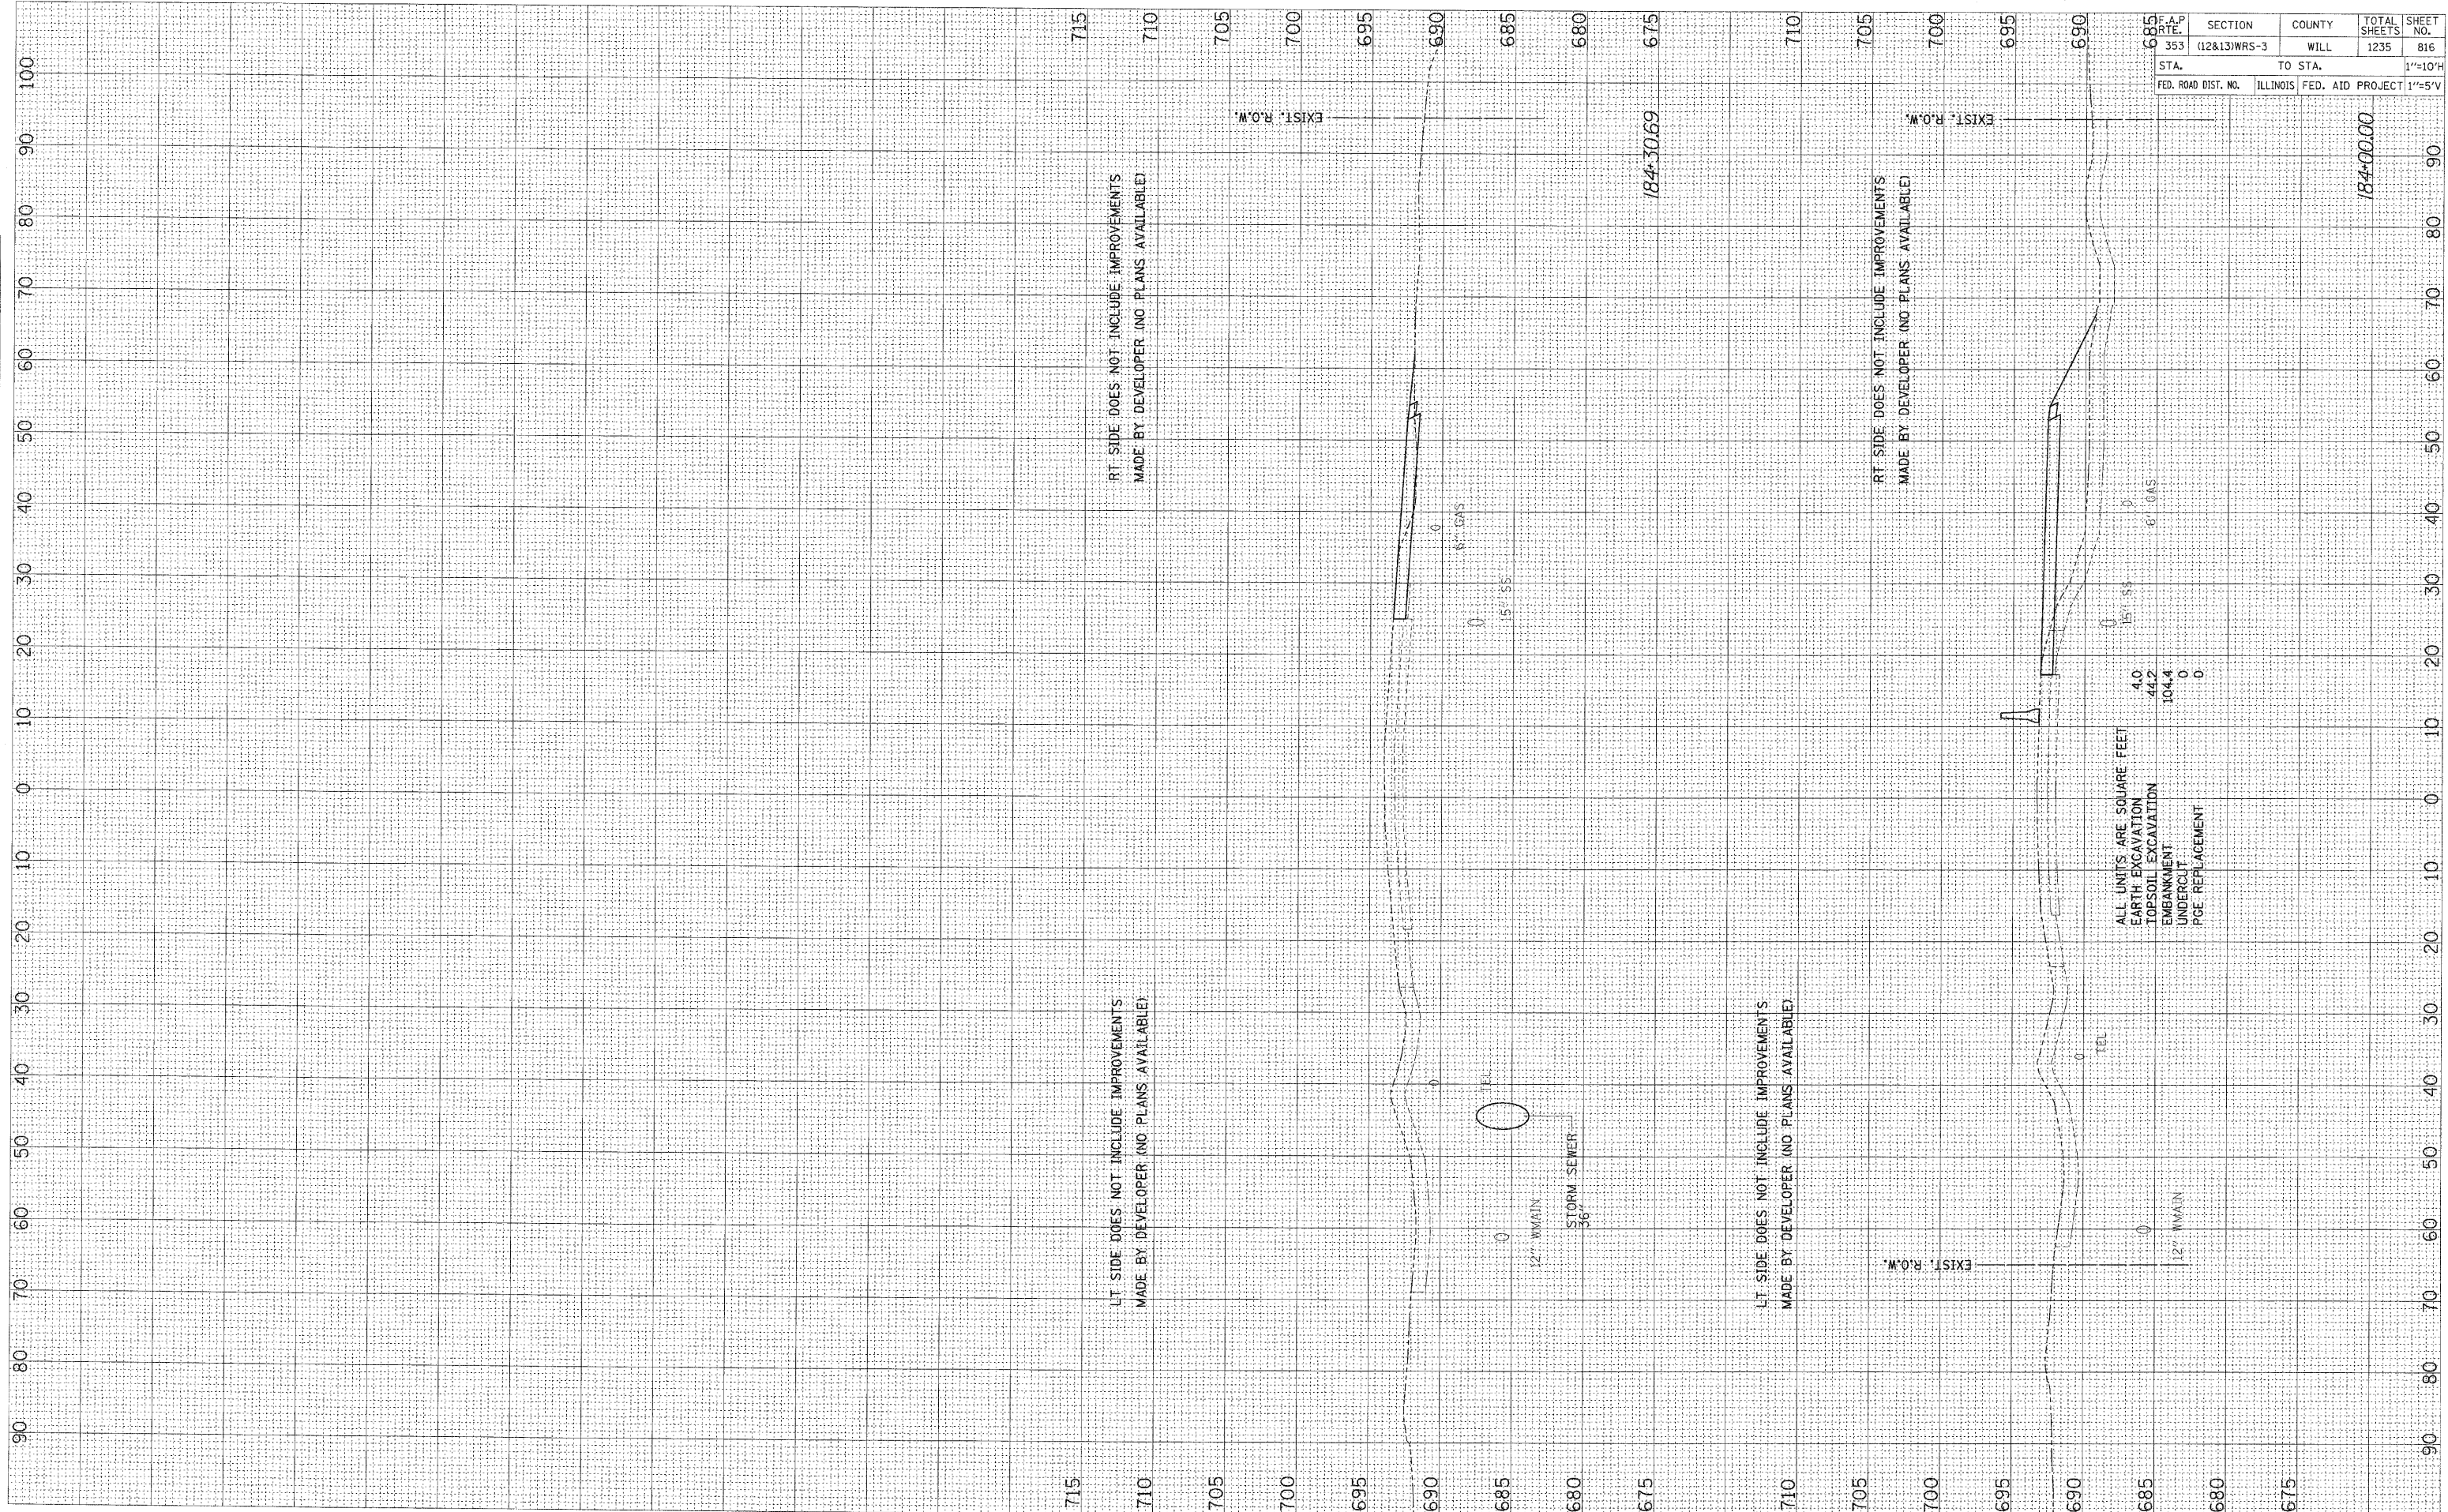

DATE	SECTION	COUNTY	TOTAL SHEETS	SHEET NO.
353	(12&13)WRS-3	WILL	1235	816
STA.	TO STA.		1"=10'H	
FED. ROAD DIST. NO.	ILLINOIS	FED. AID PROJECT	1"=5'V	

ALL UNITS ARE SQUARE FEET

EARTH EXCAVATION	4.0
TOPSOIL EXCAVATION	44.2
EMBANKMENT	104.4
UNDERCUT	0
PGE REPLACEMENT	0

12" MAIN

EXIST. R.O.W.

TEL

15' SS

6' GAS

0

0

