


FINAL SURVEY	SURVEYED	BY	DATE
NOTE BOOK NO.	PLOTTED		
	TEMPLATE		
	AREAS CHECKED		

ORIGINAL SURVEY	SURVEYED	BY	DATE
NOTE BOOK NO.	PLOTTED		
	TEMPLATE		
	AREAS CHECKED		

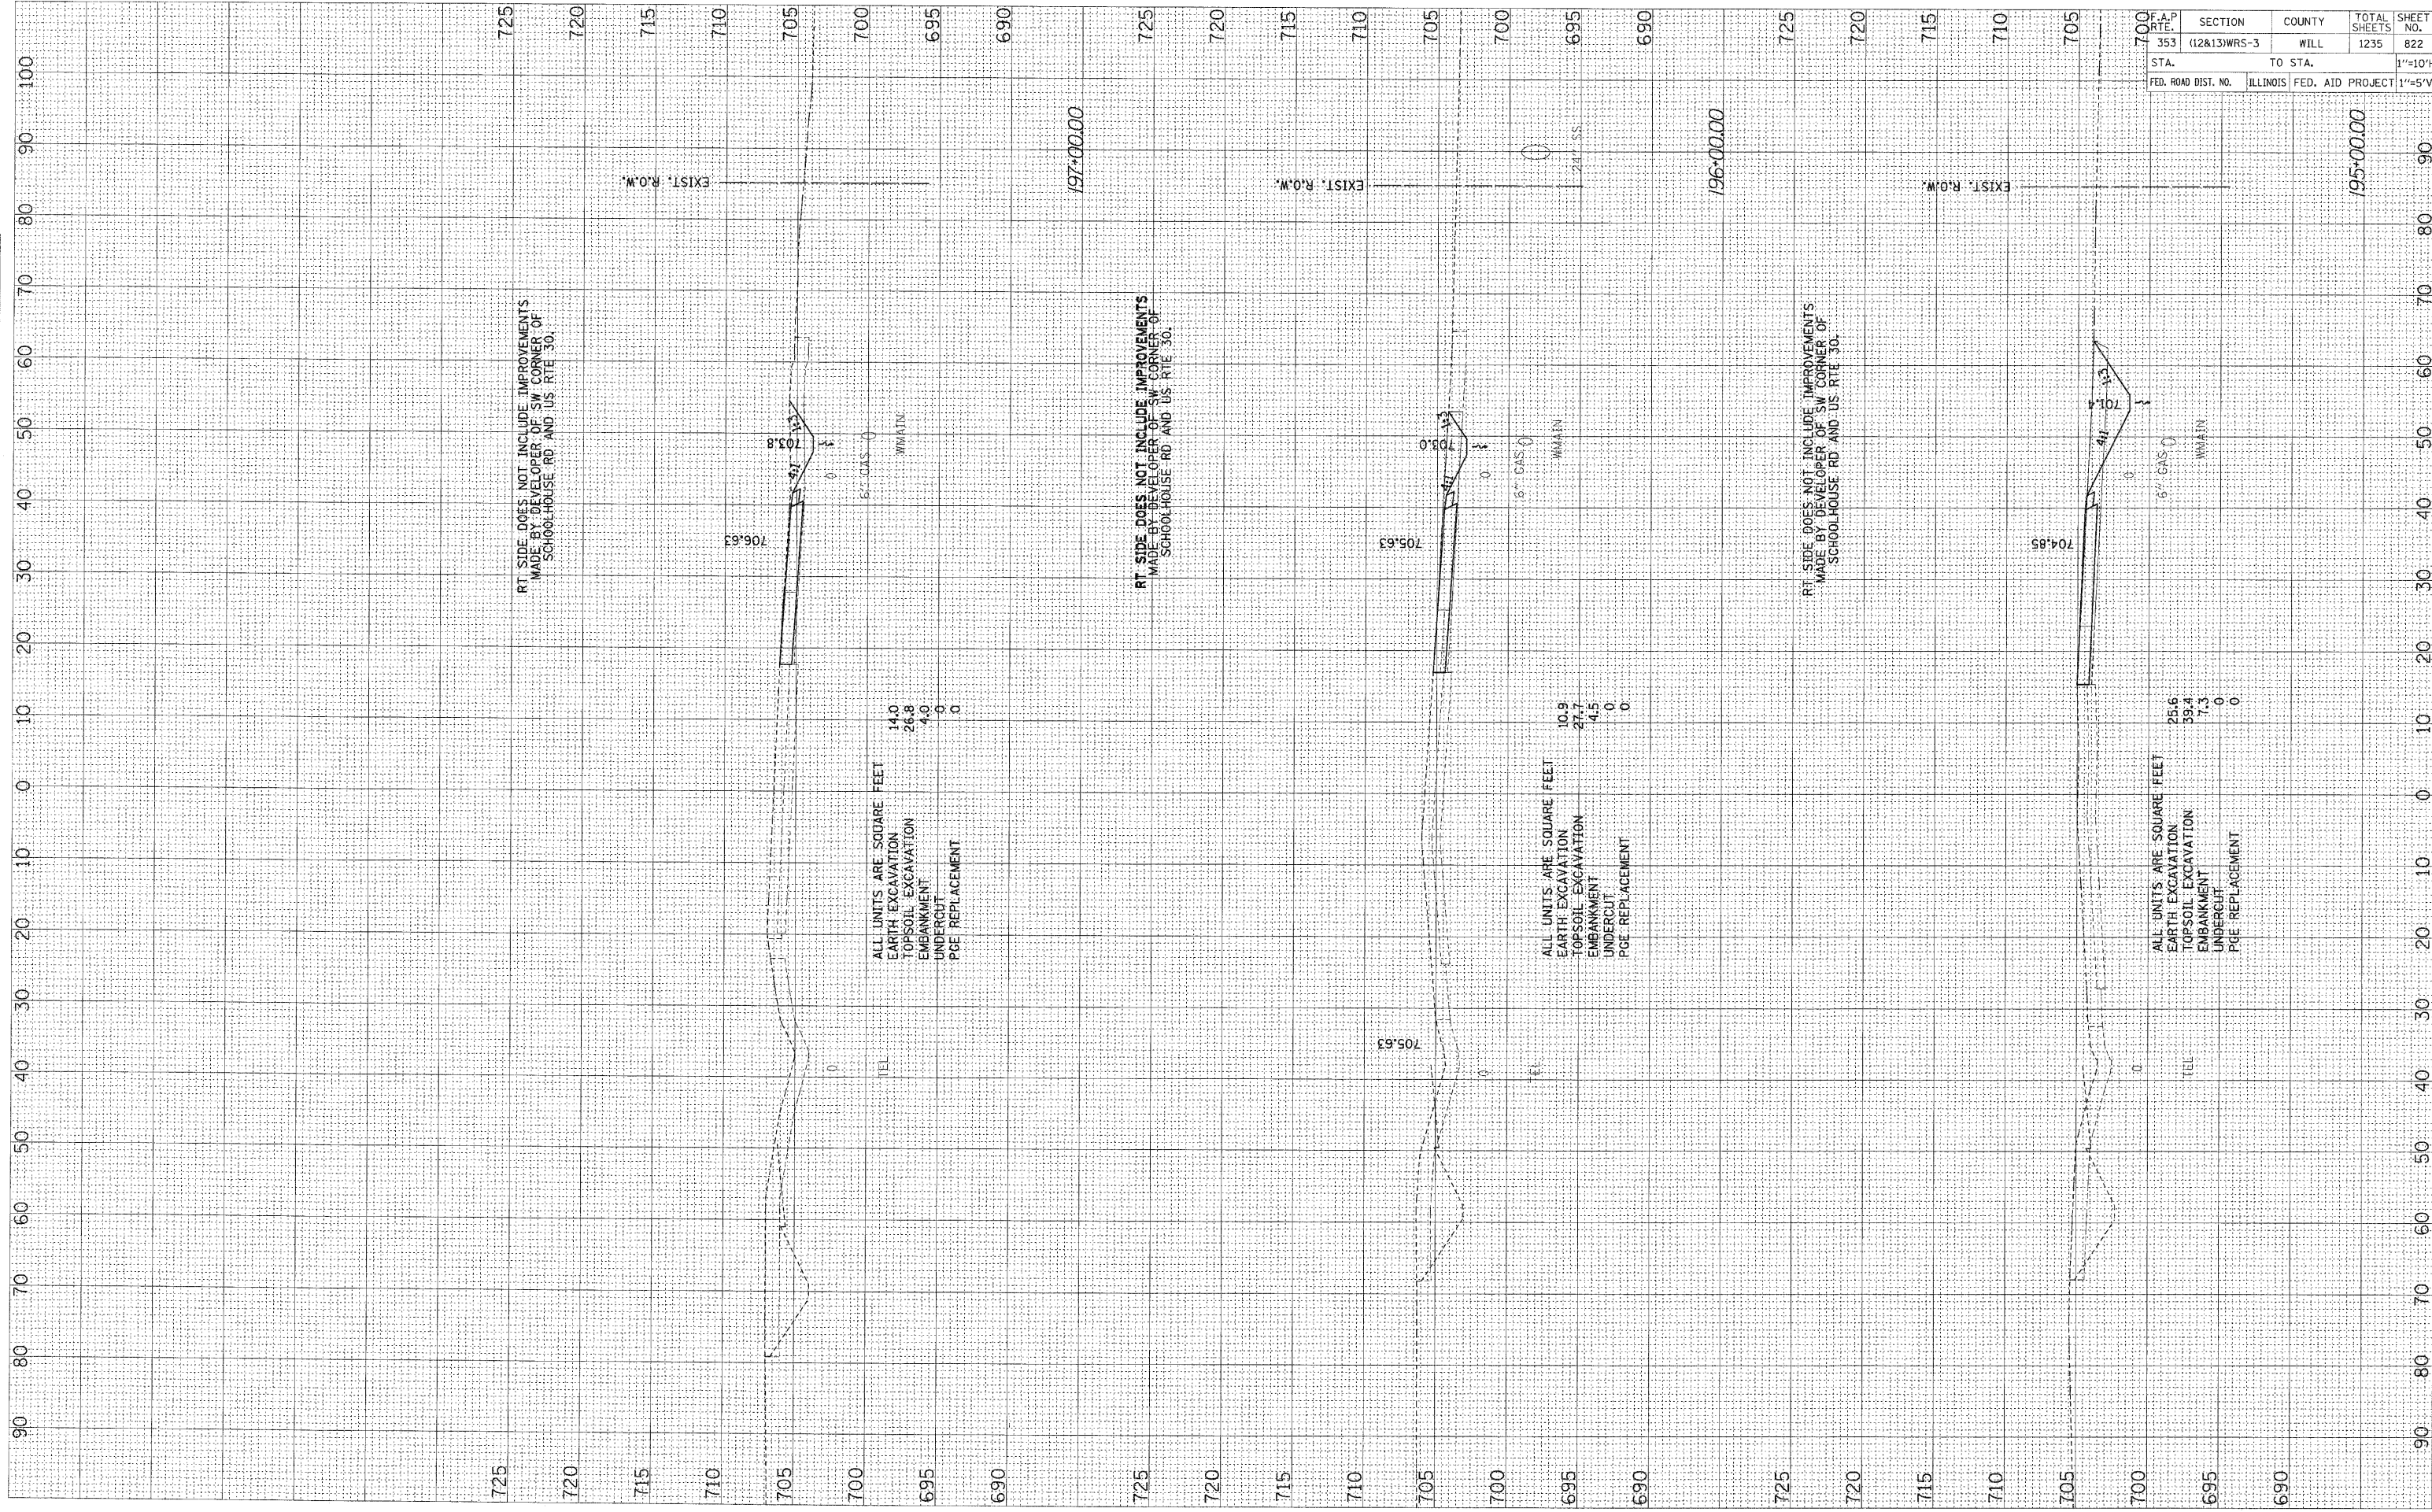

F.A.P. RTE. 353	SECTION (12&13WRS-3)	COUNTY WILL	TOTAL SHEETS 1235	SHEET NO. 822
STA.	TO STA.			1"=10'H
FED. ROAD DIST. NO.	ILLINOIS FED. AID PROJECT			1"=5'V