


FINAL SURVEY	SURVEYED	BY	DATE
NOTE BOOK	PLOTTED		
NO.	TEMP. EASMT.		
	AREAS CHECKED		

ORIGINAL SURVEY	SURVEYED	BY	DATE
NOTE BOOK	PLOTTED		
NO.	TEMP. EASMT.		
	AREAS CHECKED		

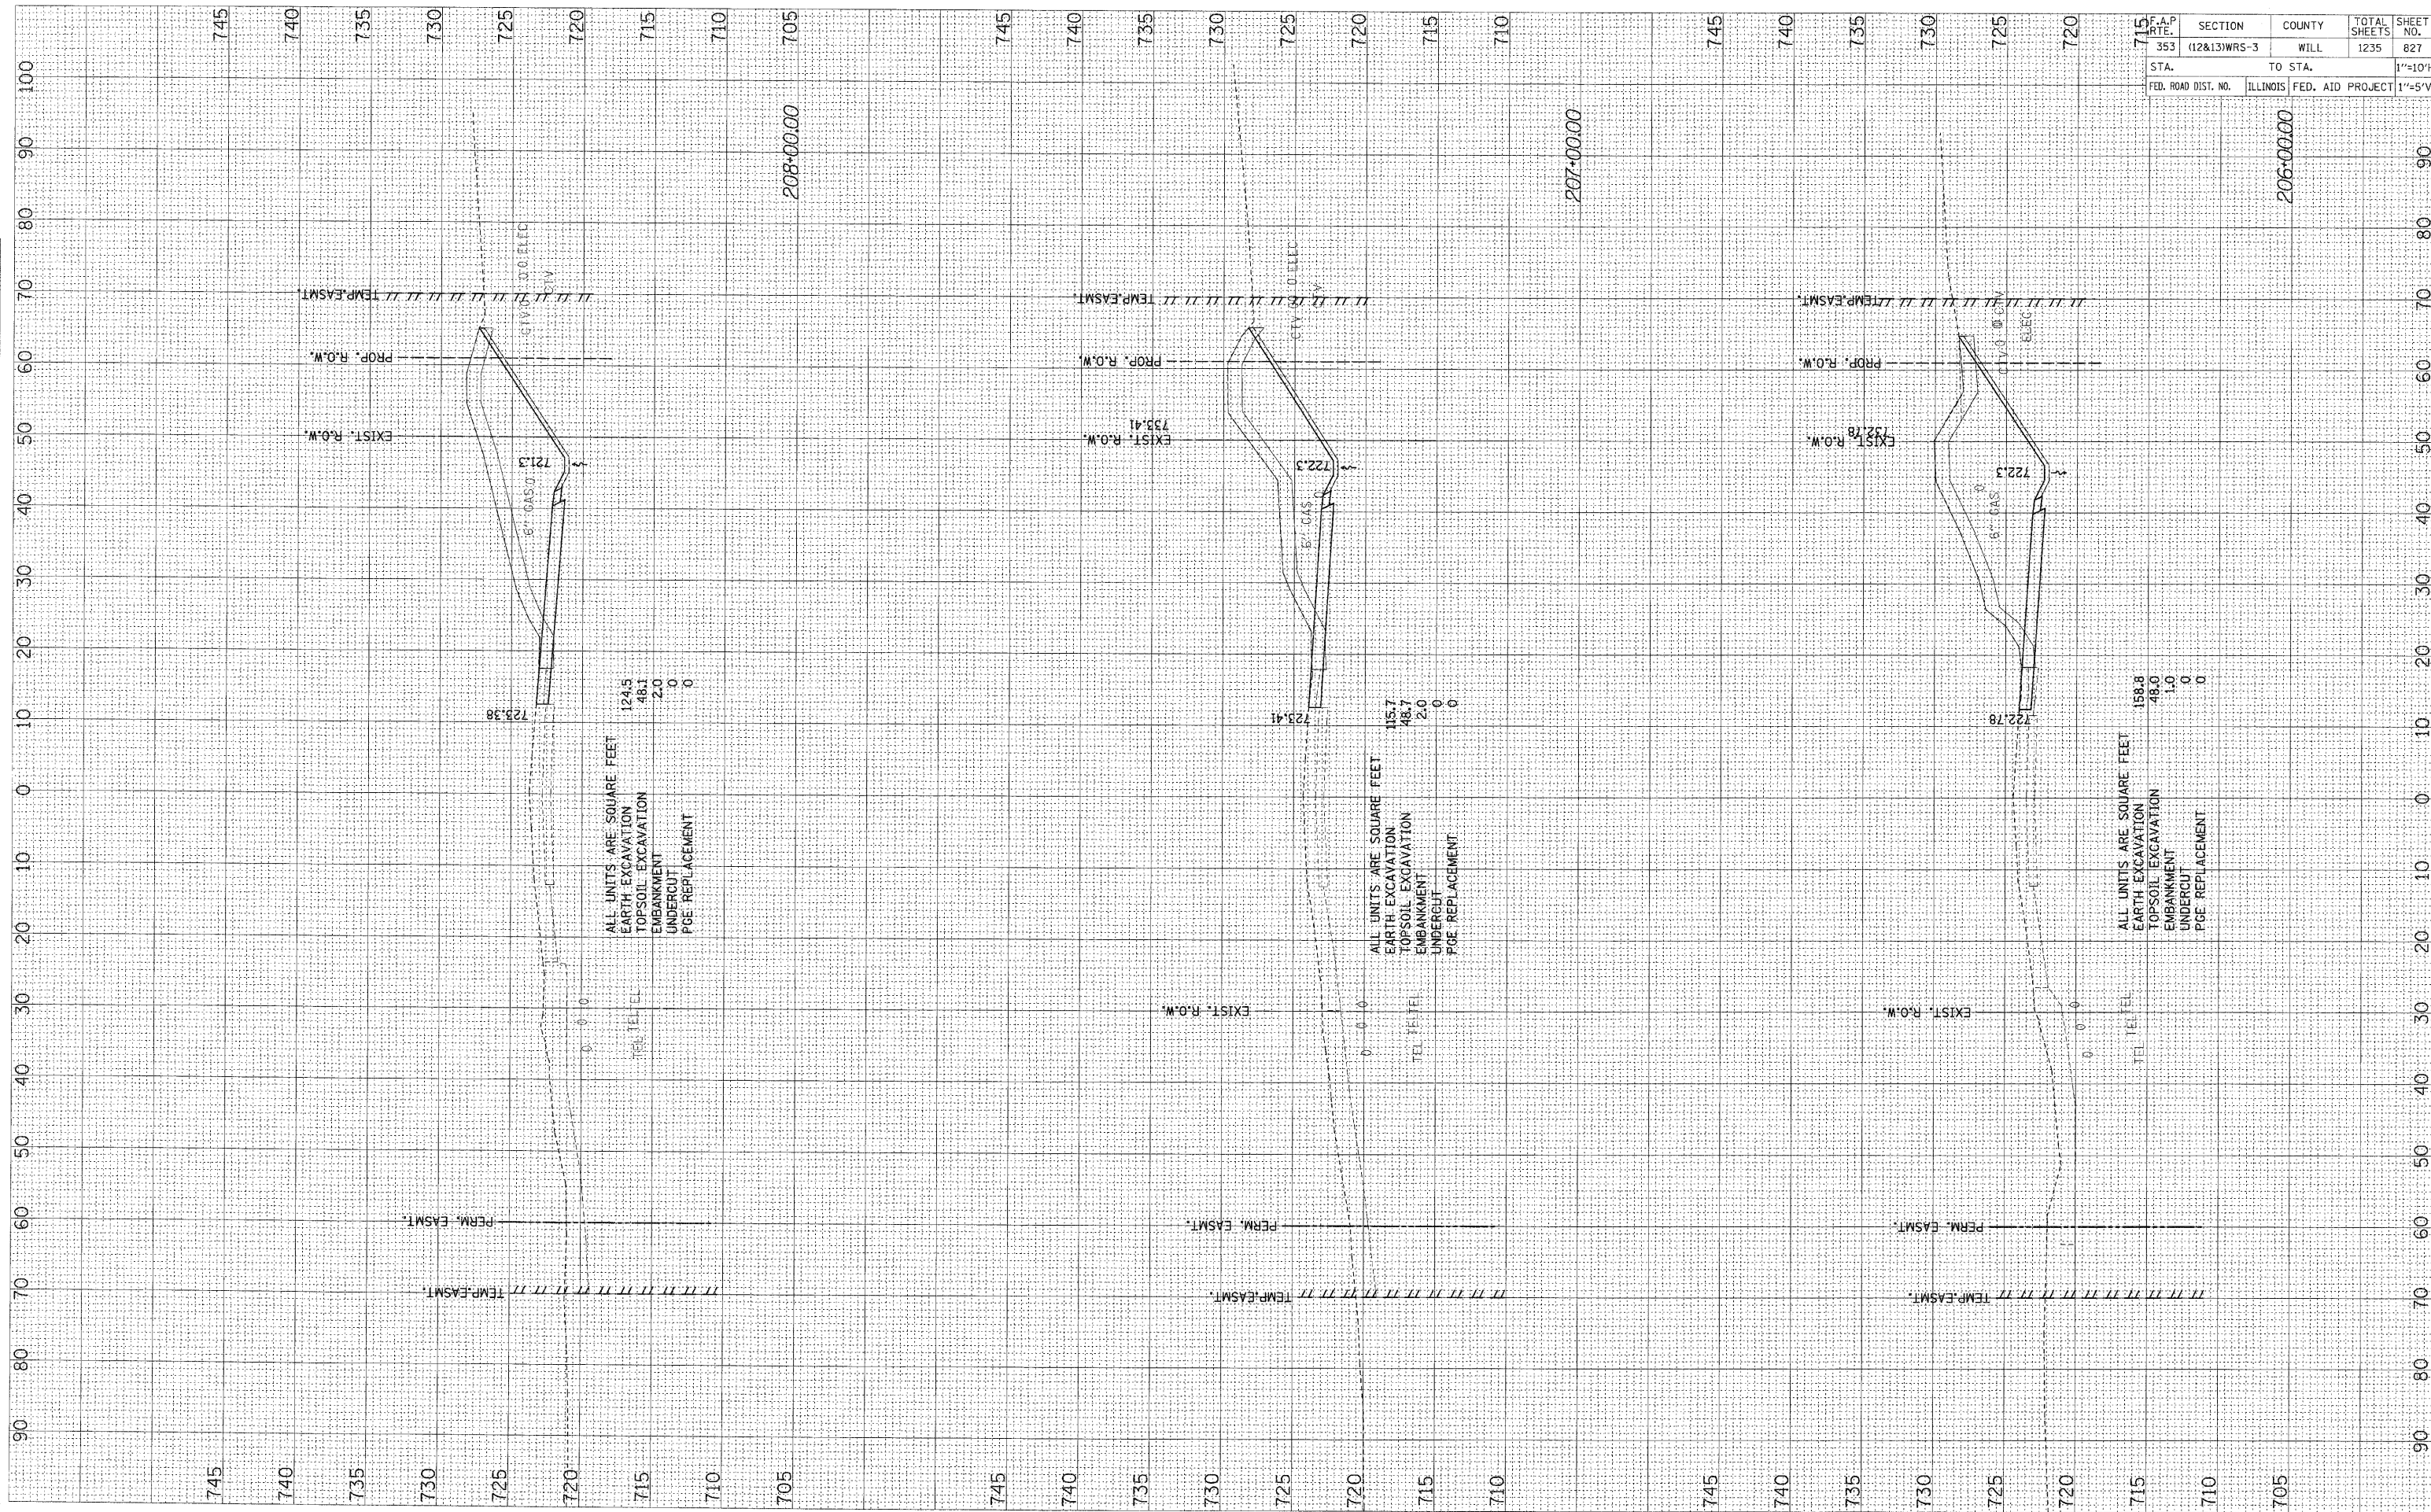

ALL UNITS ARE SQUARE FEET
 EARTH EXCAVATION 124.5
 TOPSOIL EXCAVATION 48.1
 EMBANKMENT 2.0
 UNDERCUT 0
 PGE REPLACEMENT 0

ALL UNITS ARE SQUARE FEET
 EARTH EXCAVATION 115.7
 TOPSOIL EXCAVATION 48.7
 EMBANKMENT 2.0
 UNDERCUT 0
 PGE REPLACEMENT 0

ALL UNITS ARE SQUARE FEET
 EARTH EXCAVATION 158.8
 TOPSOIL EXCAVATION 48.0
 EMBANKMENT 1.0
 UNDERCUT 0
 PGE REPLACEMENT 0

F.A.P. RTE.	SECTION	COUNTY	TOTAL SHEETS	SHEET NO.
353	(12&13)WRS-3	WILL	1235	827
STA.	TO STA.			1"=10'H
FED. ROAD DIST. NO.	ILLINOIS FED. AID PROJECT			1"=5'V