


FINAL SURVEY NO.	SURVEYED	BY	DATE
NOTE BOOK	PLOTTED		
AREAS CHECKED	TEMPLATE		

ORIGINAL SURVEY NO.	SURVEYED	BY	DATE
NOTE BOOK	PLOTTED		
AREAS CHECKED	TEMPLATE		

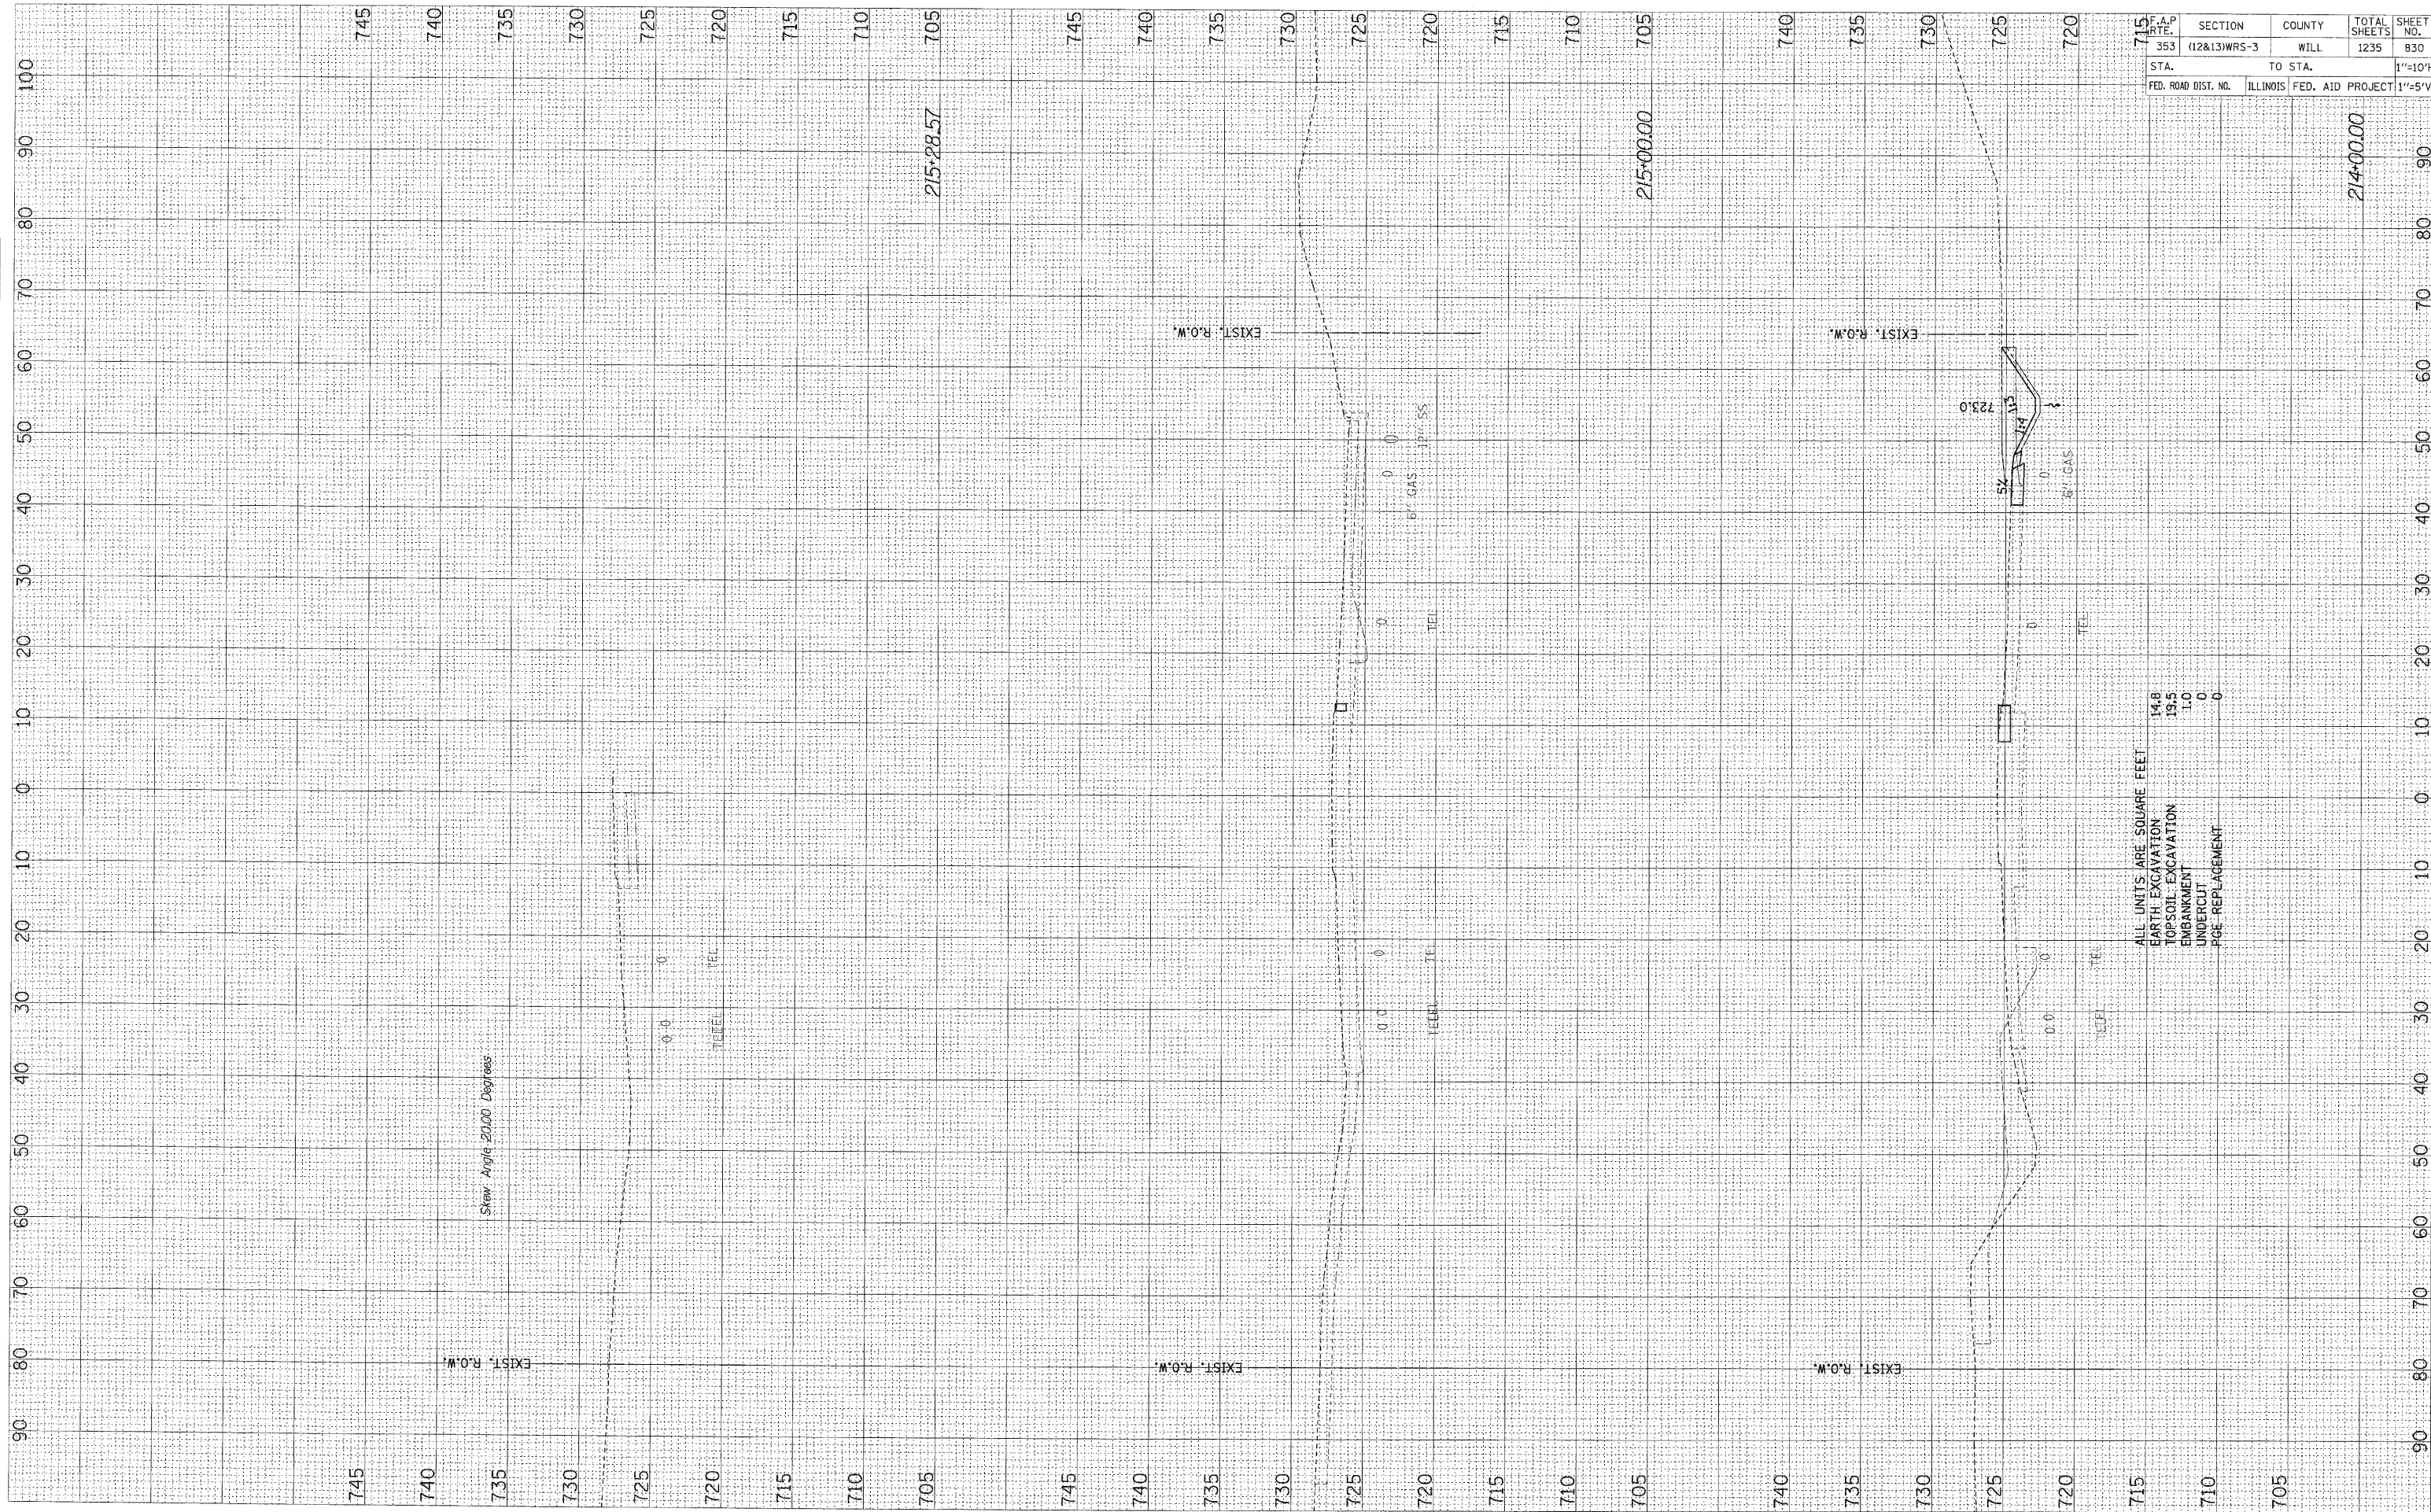

F.A.P. RTE. 353	SECTION (12&13)WRS-3	COUNTY WILL	TOTAL SHEETS 1235	SHEET NO. 830
STA. 715	TO STA. 715		1"=10'H	
FED. ROAD DIST. NO. ILLINOIS FED. AID PROJECT			1"=5'V	

ALL UNITS ARE SQUARE FEET

EARTH EXCAVATION	14.8
TOPSOIL EXCAVATION	19.5
EMBANKMENT	1.0
UNDERCLUT	0
POE REPLACEMENT	0