


FINAL SURVEY	BY	DATE
SURVEYED		
NOTE BOOK		
NO.		
TEMPLATE		
AREAS CHECKED		

ORIGINAL SURVEY	BY	DATE
SURVEYED		
NOTE BOOK		
NO.		
TEMPLATE		
AREAS CHECKED		

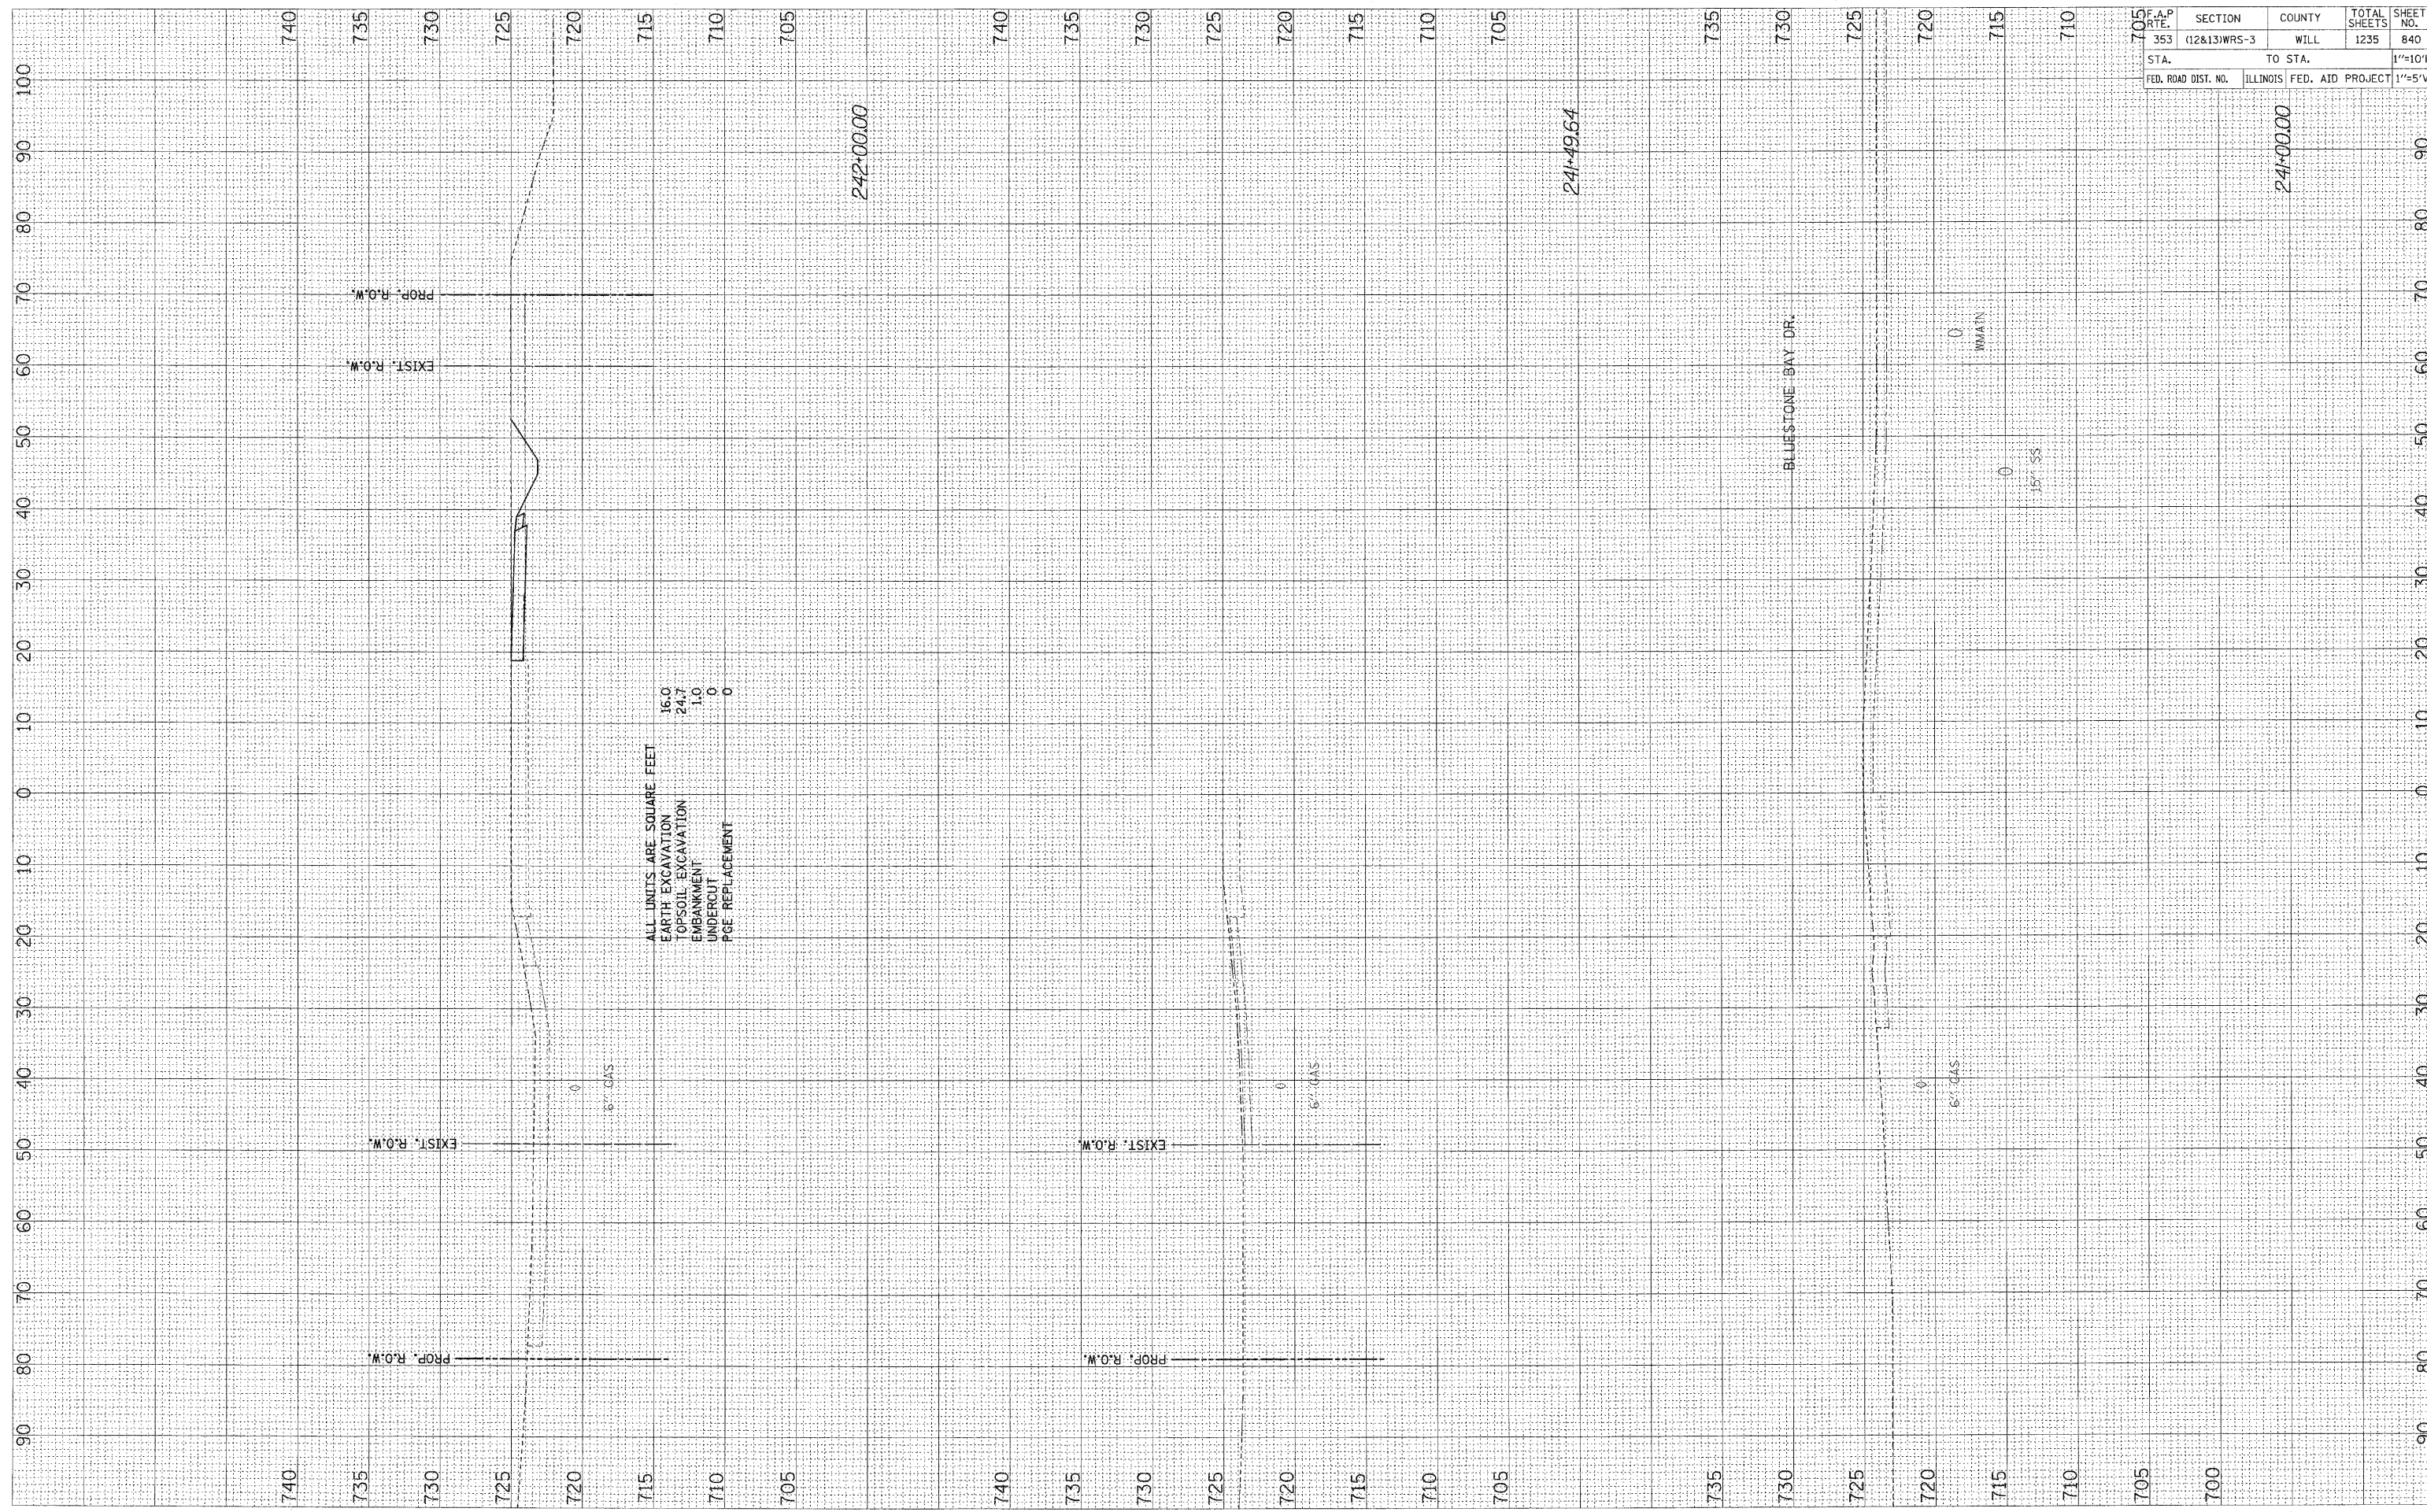

ALL UNITS ARE SQUARE FEET
 EARTH EXCAVATION 16.0
 TOPSOIL EXCAVATION 24.7
 EMBANKMENT 1.0
 UNDERCUT 0
 PGE REPLACEMENT 0

F.A.P. RTE.	SECTION	COUNTY	TOTAL SHEETS	SHEET NO.
353	(12&13)WRS-3	WILL	1235	840
STA.	TO STA.			1"=10'H
FED. ROAD DIST. NO.	ILLINOIS FED. AID PROJECT			1"=5'V