


FINAL SURVEY BY DATE
 SURVEYED BY DATE
 NOTE BOOK NO.
 TEMPLATE AREAS CHECKED

ORIGINAL SURVEY BY DATE
 SURVEYED BY DATE
 NOTE BOOK NO.
 TEMPLATE AREAS CHECKED

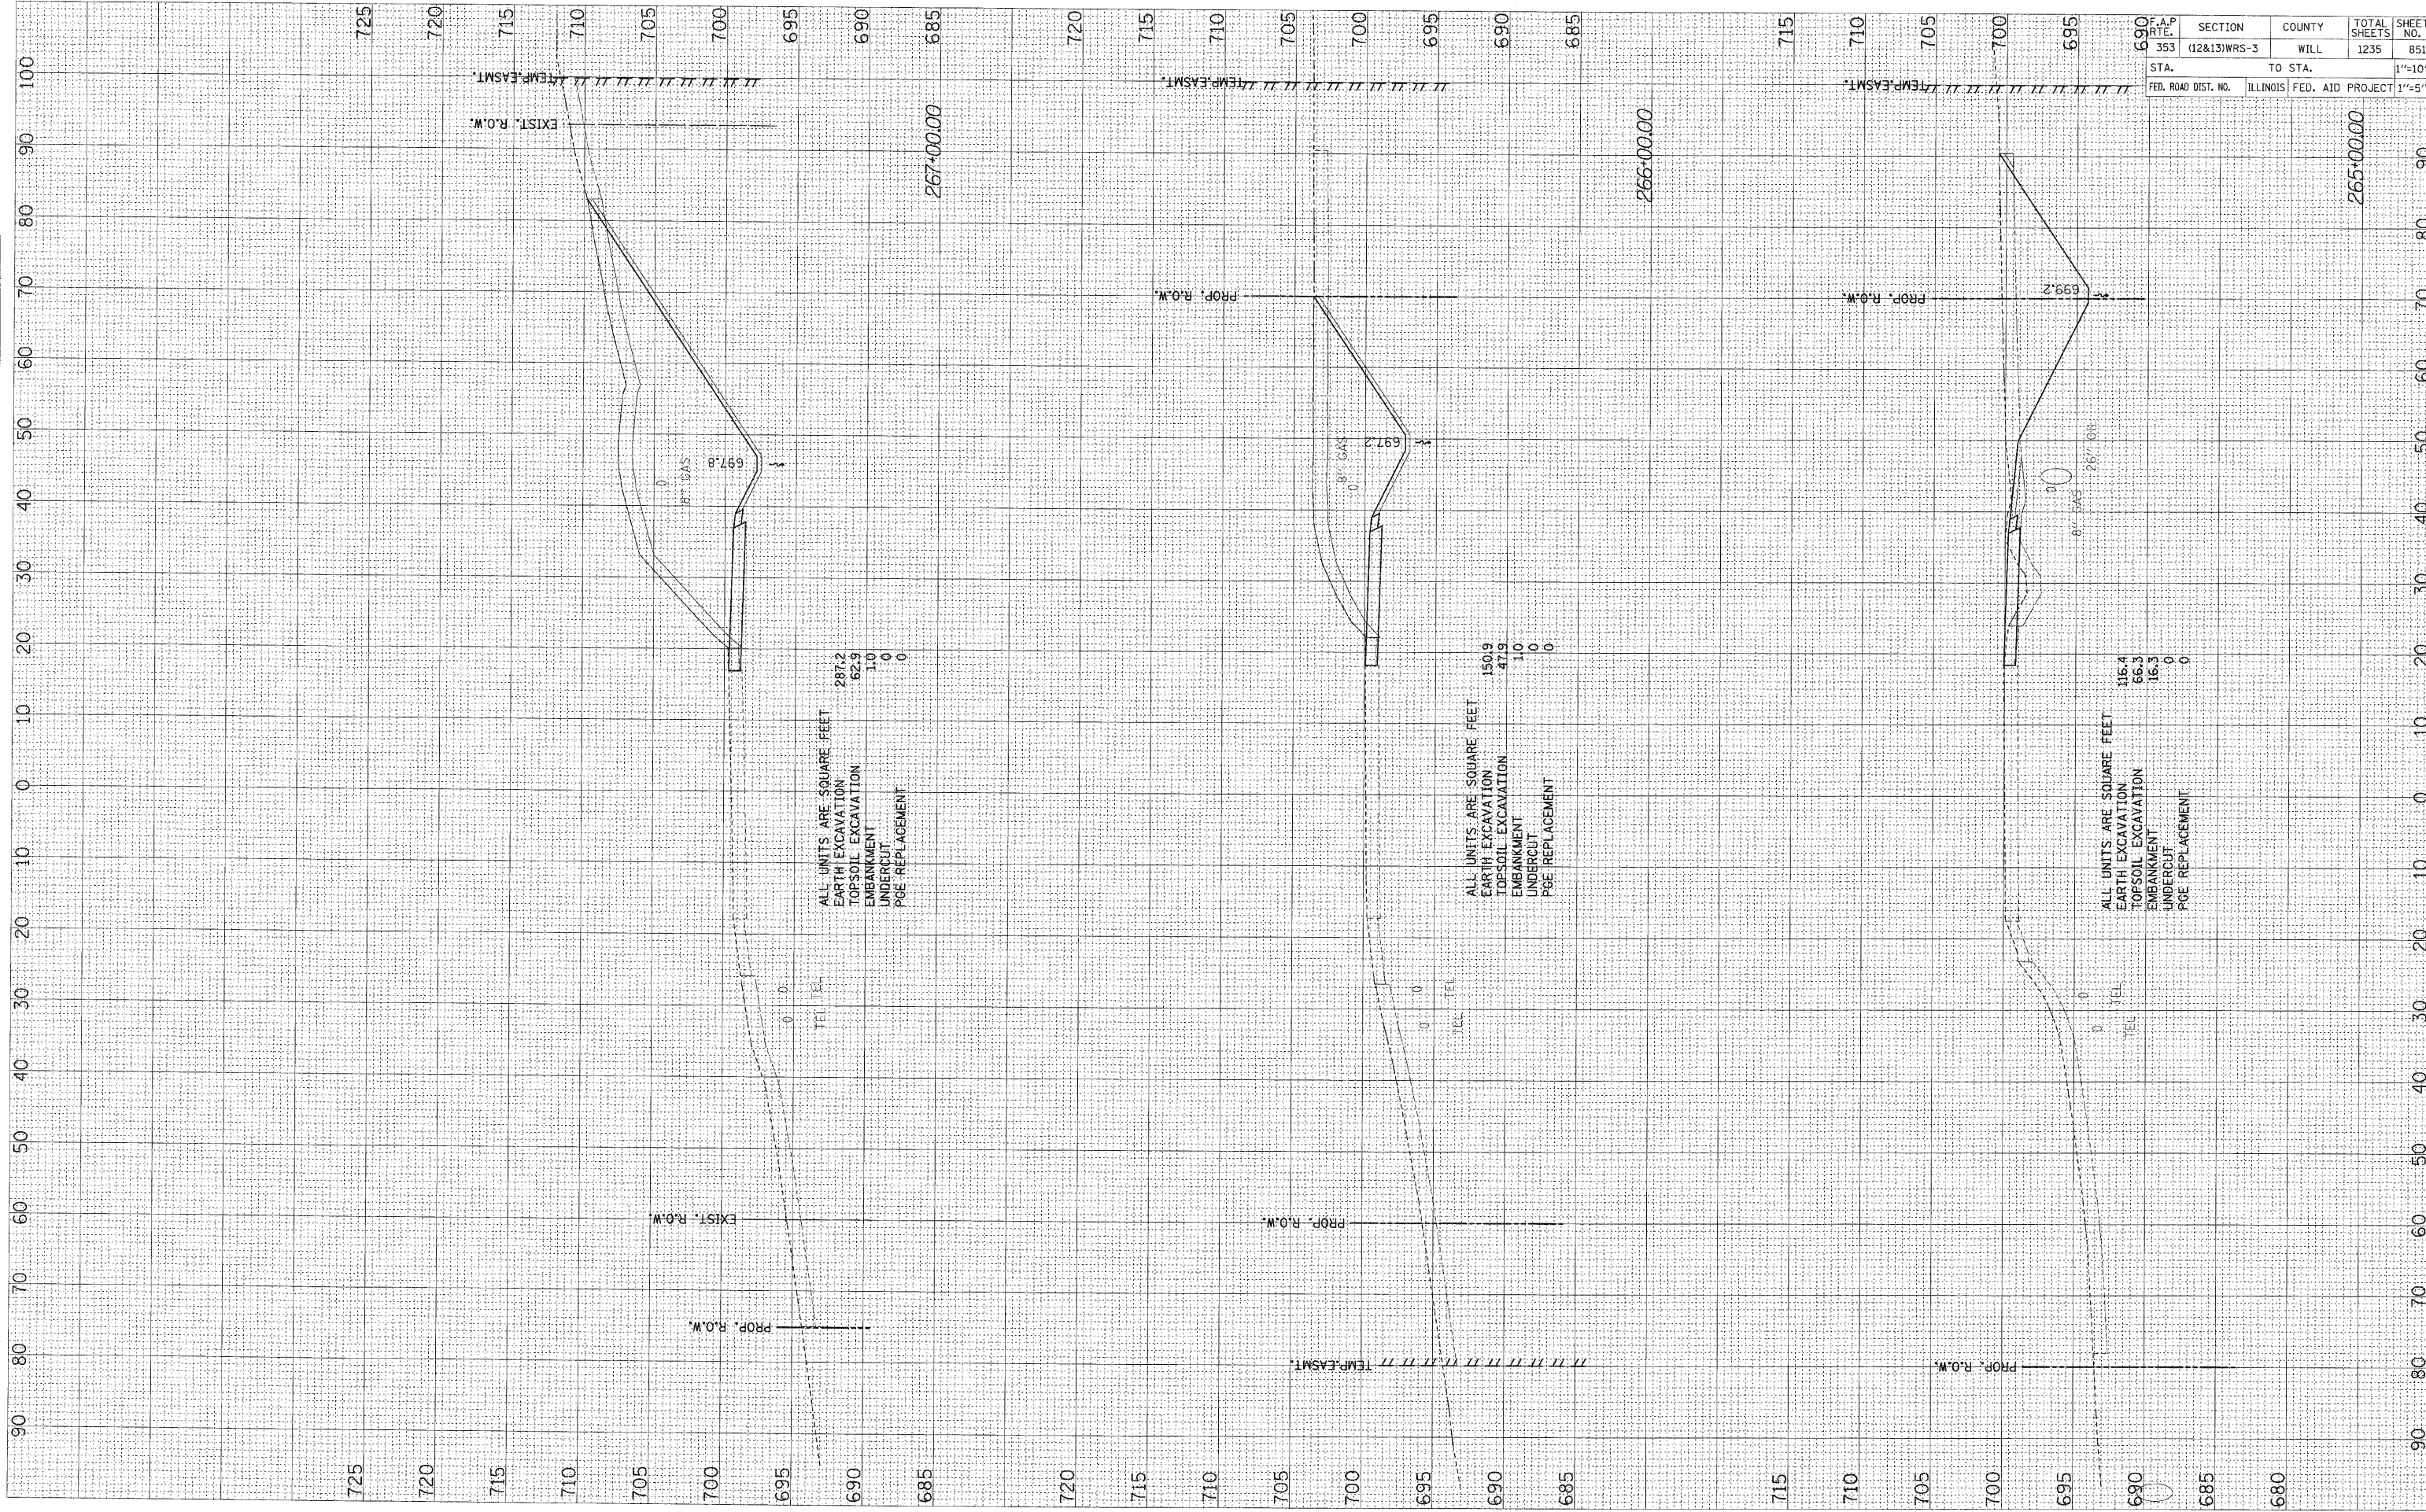

F.A.P. NO. 353	SECTION (12&13)WRS-3	COUNTY WILL	TOTAL SHEETS 1235	SHEET NO. 851
STA. TO STA.		ILLINOIS FED. AID PROJECT		1"=10'H
FED. ROAD DIST. NO.		ILLINOIS FED. AID PROJECT		1"=5'V