


ORIGINAL SURVEY	EXPOSED PLOTTED	BY	DATE
NOTE BOOK	TEMPLATE		
NO.	AREAS CHECKED		

FINAL SURVEY	SURVEYED	BY	DATE
NOTE BOOK	TEMPLATE		
NO.	AREAS CHECKED		

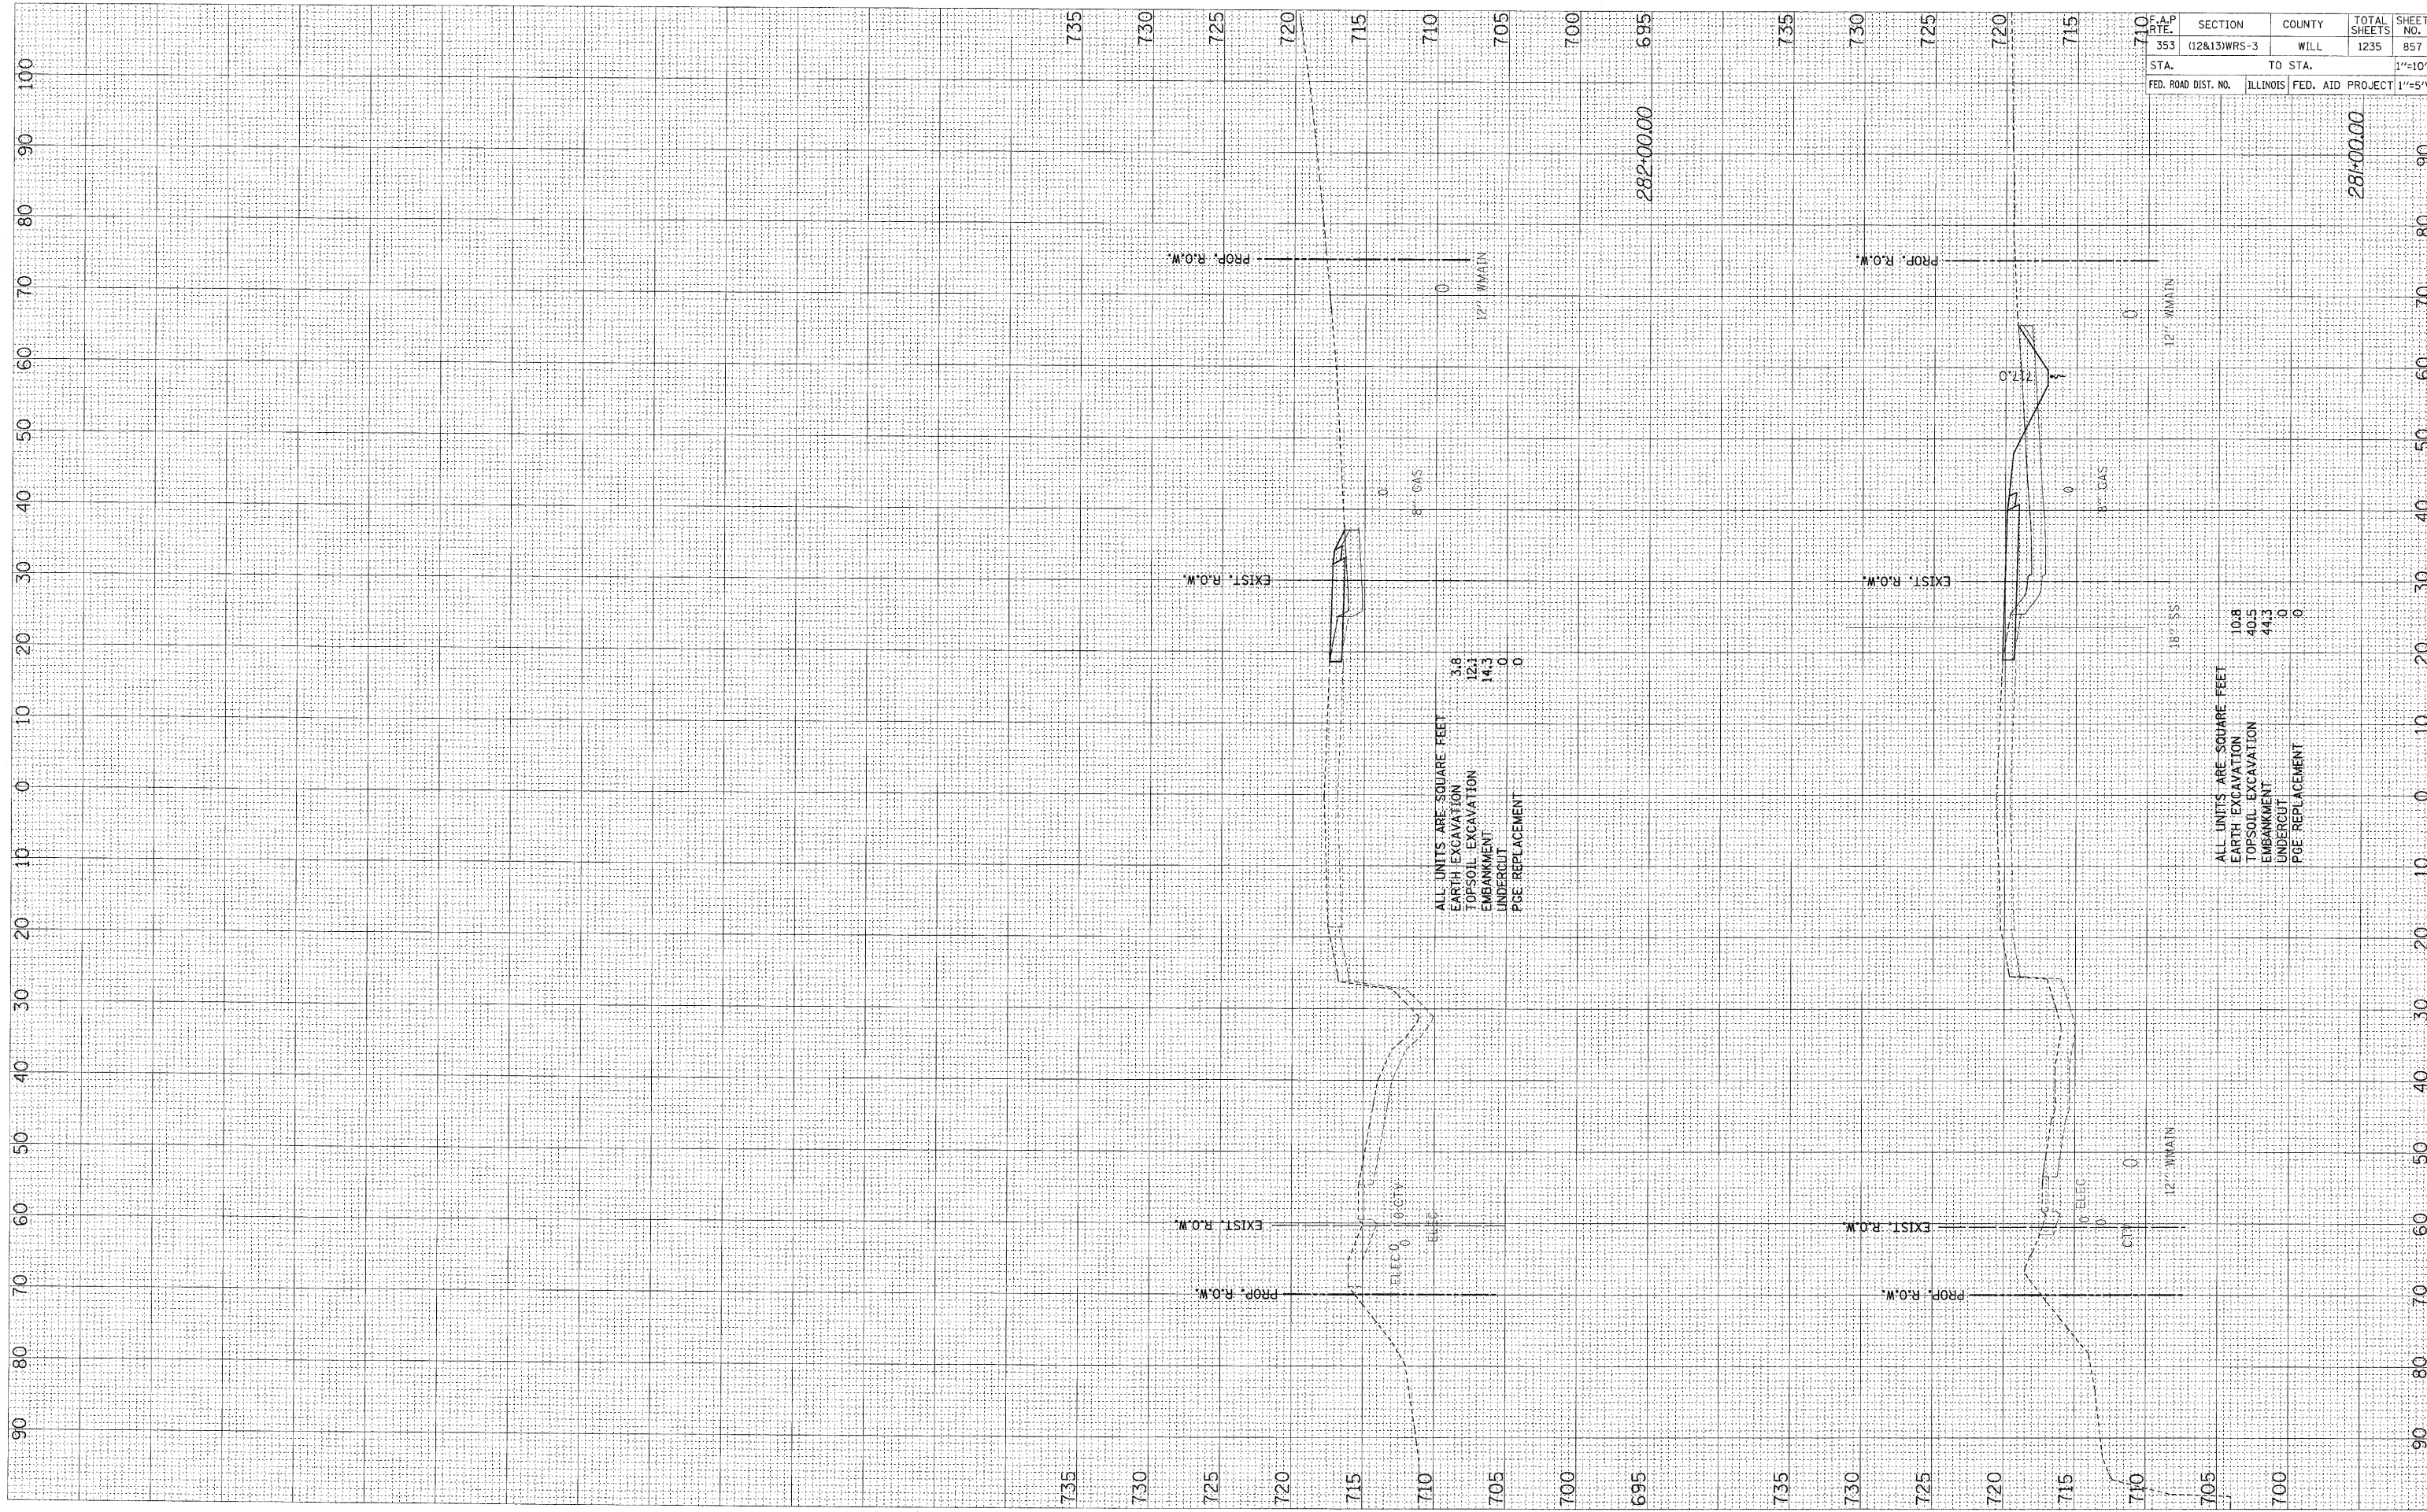

ALL UNITS ARE SQUARE FEET  
 EARTH EXCAVATION 3.8  
 TOPSOIL EXCAVATION 12.1  
 EMBANKMENT 14.3  
 UNDERCUT 0  
 PGE REPLACEMENT 0

ALL UNITS ARE SQUARE FEET  
 EARTH EXCAVATION 10.8  
 TOPSOIL EXCAVATION 40.5  
 EMBANKMENT 44.3  
 UNDERCUT 0  
 PGE REPLACEMENT 0

F.A.P. RATE	SECTION	COUNTY	TOTAL SHEETS	SHEET NO.
353	(12&13)WRS-3	WILL	1235	857
STA.	TO STA.			1"=10'H
FED. ROAD DIST. NO.	ILLINOIS	FED. AID PROJECT	1"=5'V	