


FINAL SURVEY	BY	DATE
SURVEYED		
PLOTTED		
NOTE BOOK		
AREAS CHECKED		
NO.		

ORIGINAL SURVEY	BY	DATE
SURVEYED		
PLOTTED		
NOTE BOOK		
AREAS CHECKED		
NO.		

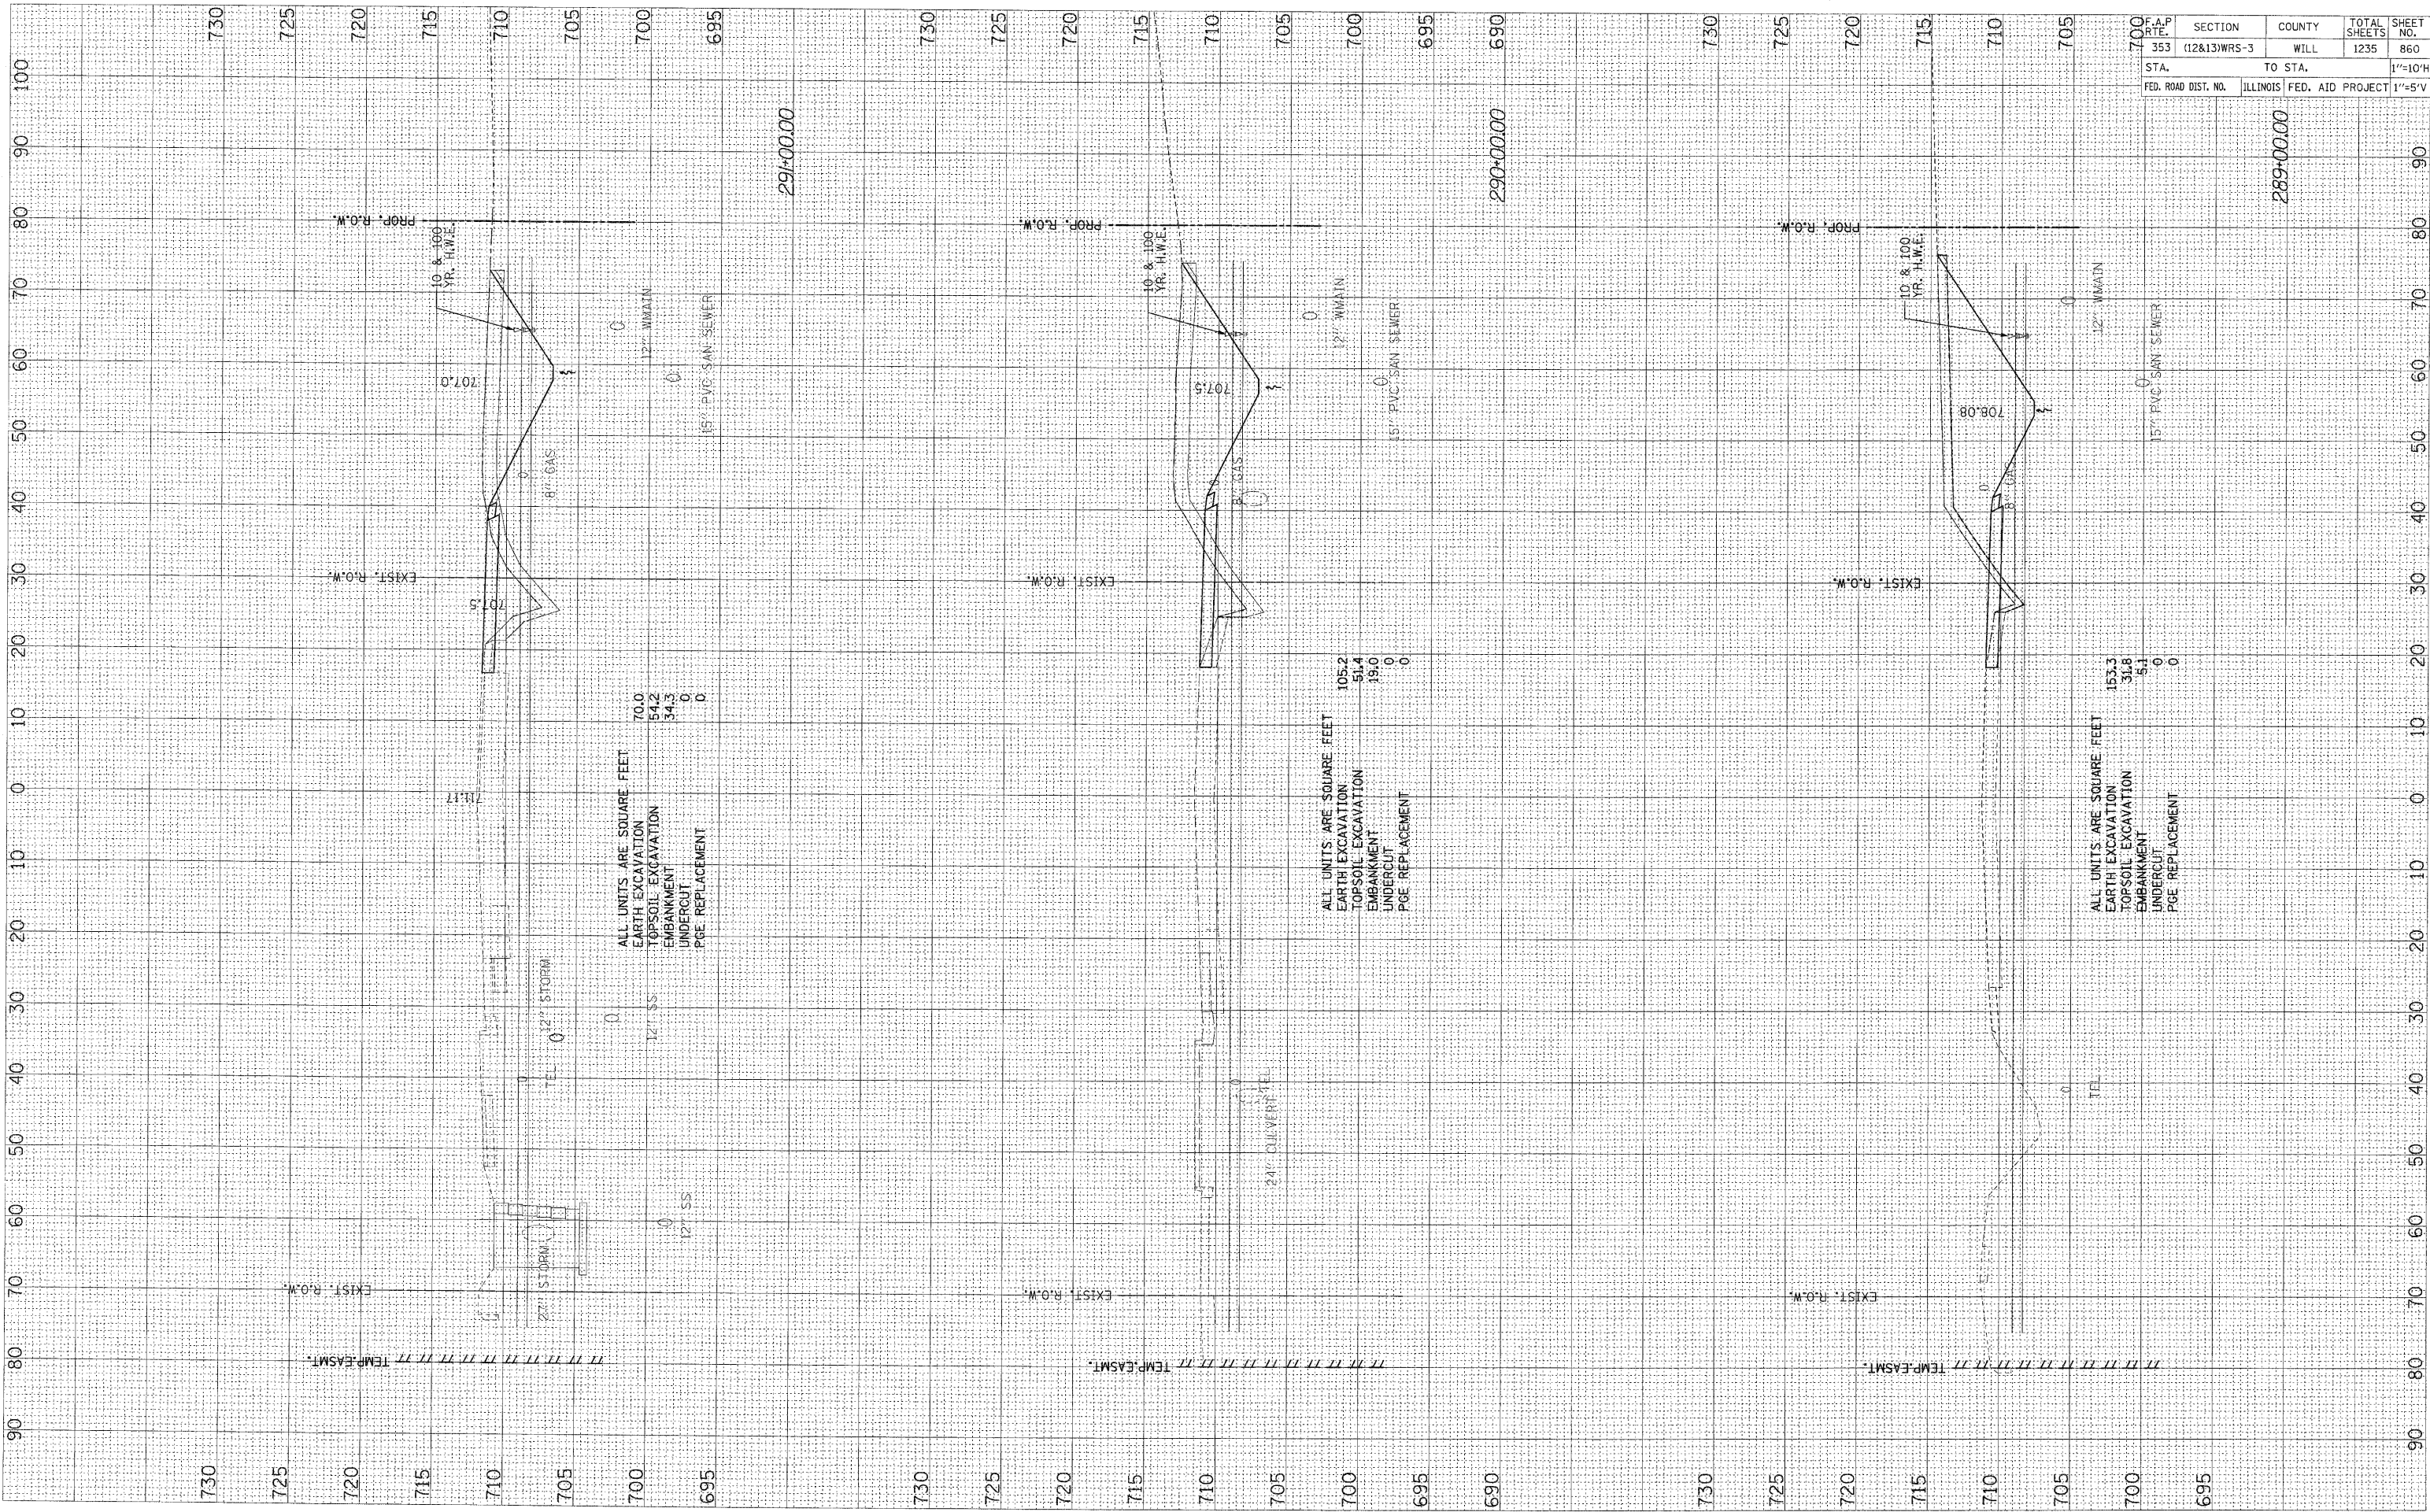

ALL UNITS ARE SQUARE FEET
 EARTH EXCAVATION 70.0
 TOPSOIL EXCAVATION 54.2
 EMBANKMENT 34.3
 UNDERCUT 0
 PGE REPLACEMENT 0

ALL UNITS ARE SQUARE FEET
 EARTH EXCAVATION 105.2
 TOPSOIL EXCAVATION 51.4
 EMBANKMENT 19.0
 UNDERCUT 0
 PGE REPLACEMENT 0

ALL UNITS ARE SQUARE FEET
 EARTH EXCAVATION 153.3
 TOPSOIL EXCAVATION 31.8
 EMBANKMENT 5.1
 UNDERCUT 0
 PGE REPLACEMENT 0

F.A.P. RTE.	SECTION	COUNTY	TOTAL SHEETS	SHEET NO.
353	(12&13)WRS-3	WILL	1235	860
STA.	TO STA.			1"=10'H
FED. ROAD DIST. NO.	ILLINOIS	FED. AID PROJECT	1"=5'V	