


ORIGINAL SURVEY PLOTTED DATE
 NOTE BOOK TEMPLATE AREAS CHECKED
 NO.

FINAL SURVEY CHECKED BY DATE
 NOTE BOOK TEMPLATE AREAS CHECKED
 NO.

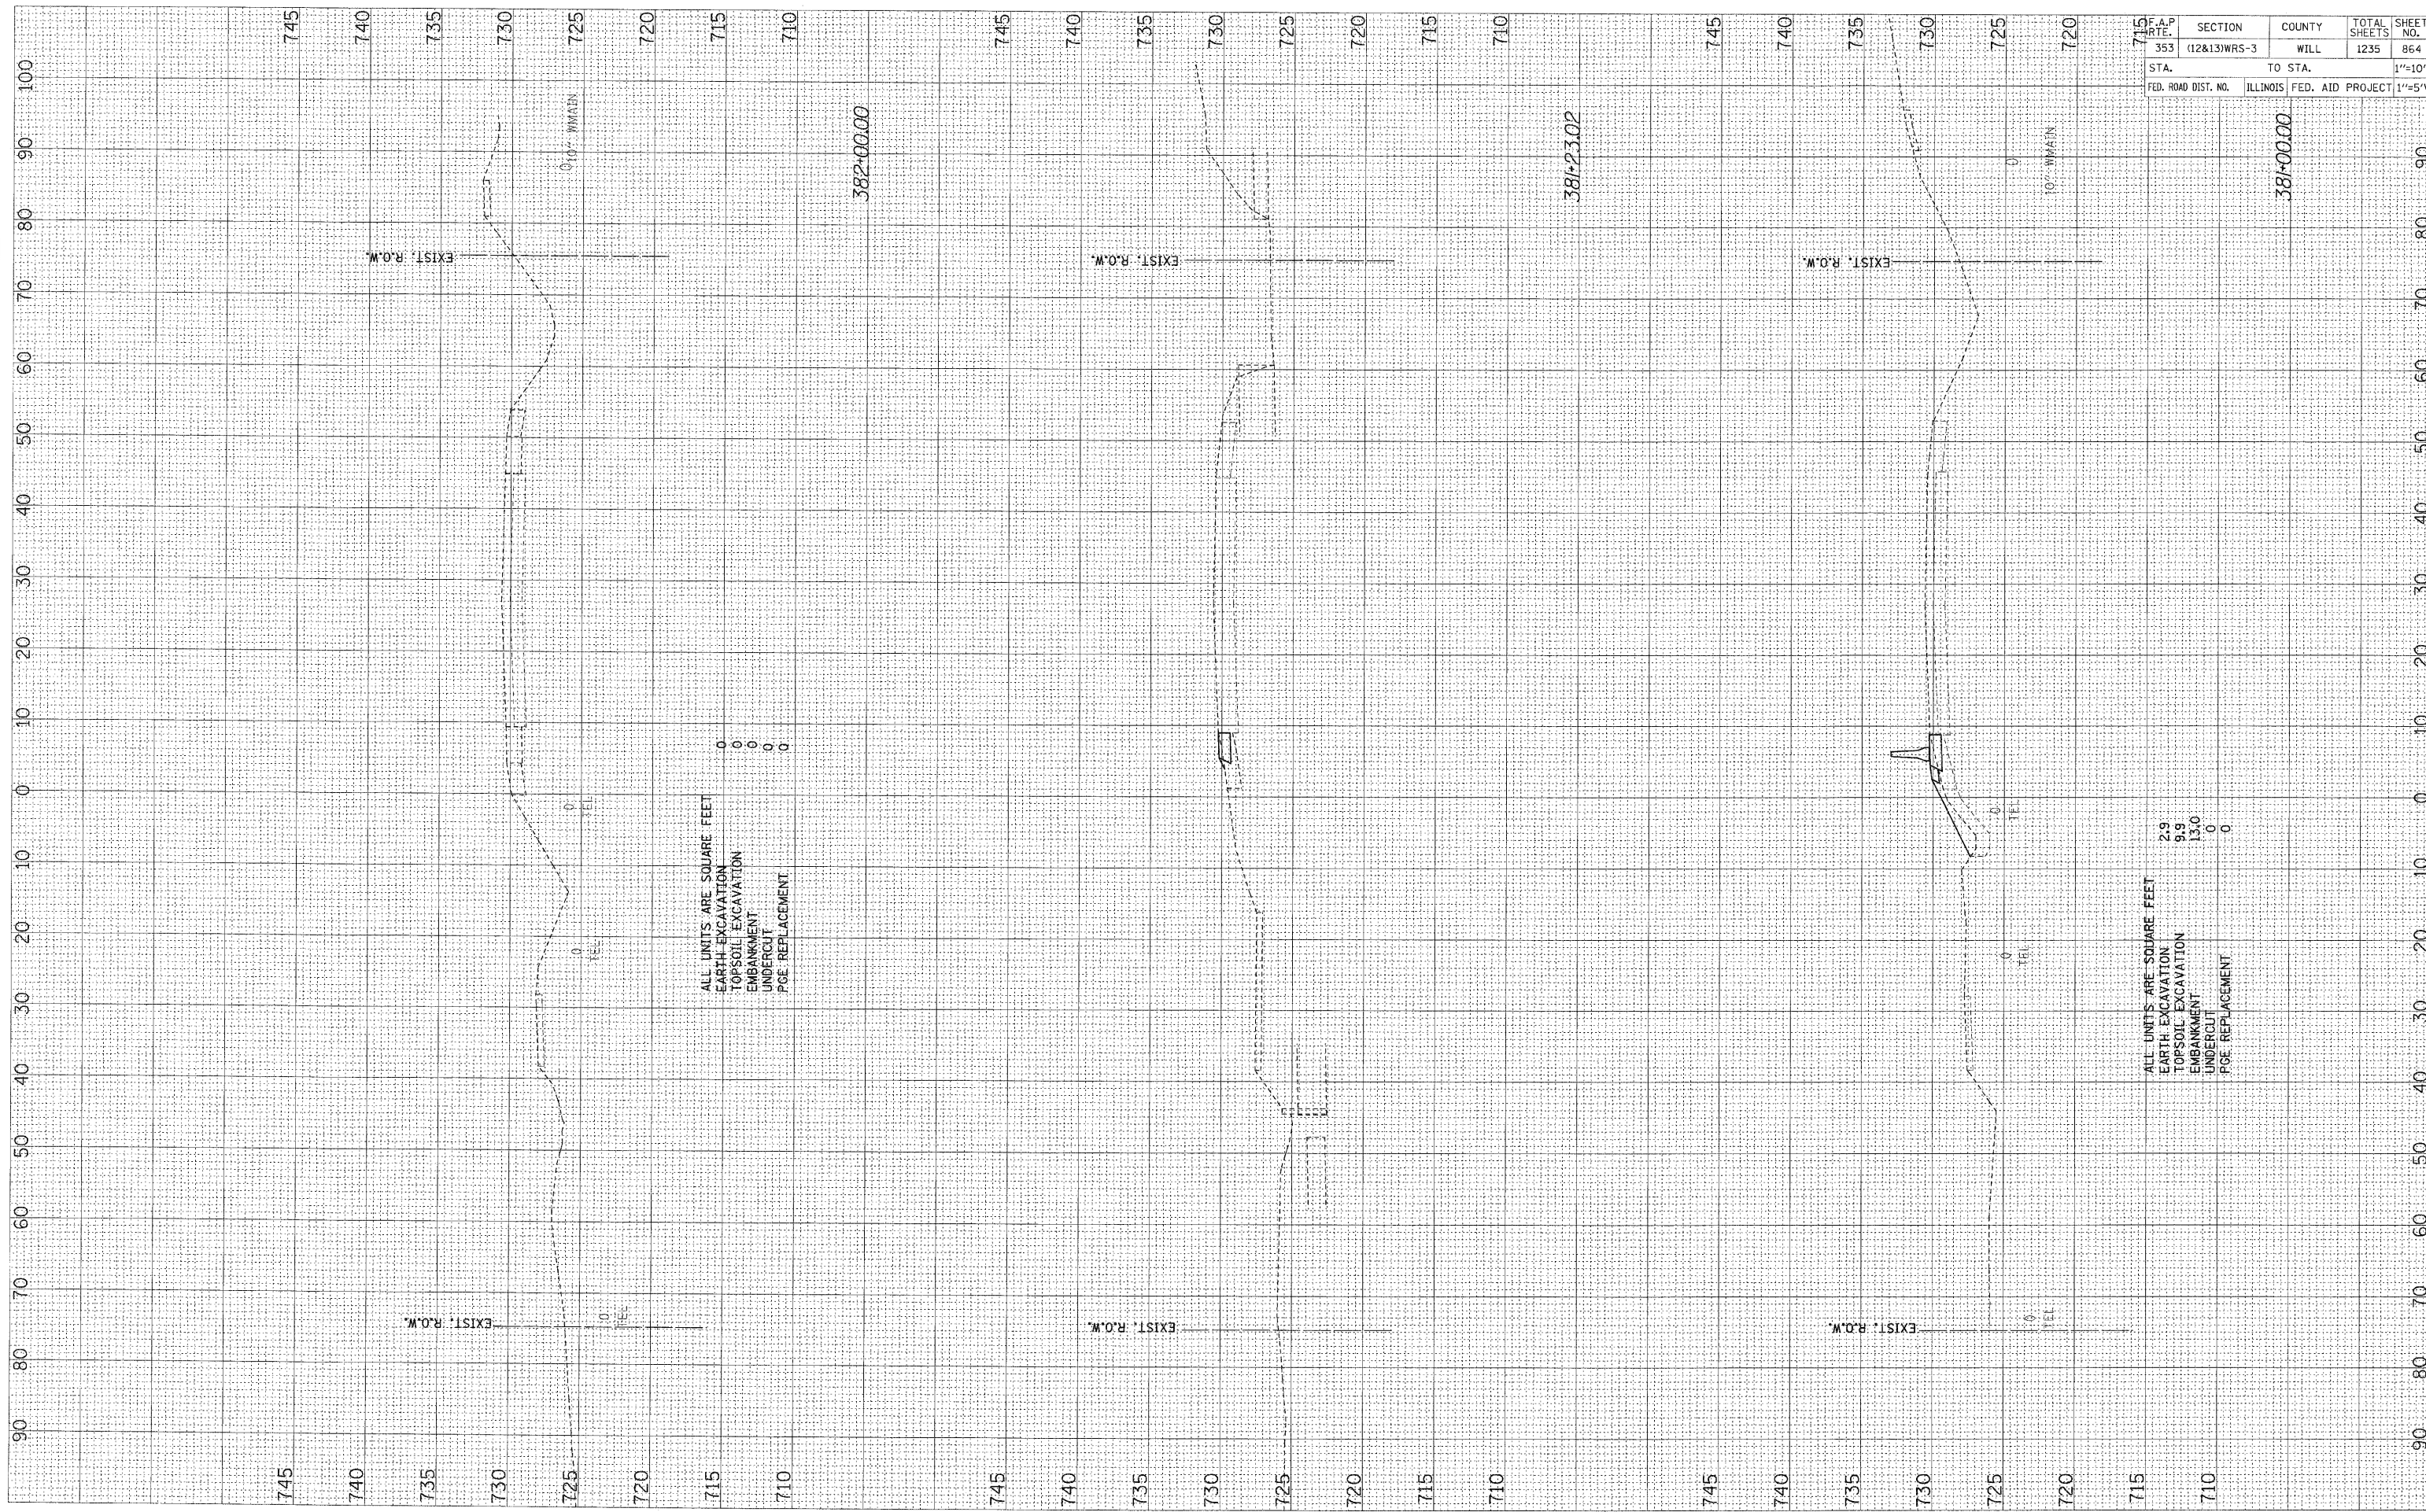

ALL UNITS ARE SQUARE FEET

EARTH EXCAVATION	0
TOPSOIL EXCAVATION	0
EMBANKMENT	0
UNDERCUT	0
PGE REPLACEMENT	0

ALL UNITS ARE SQUARE FEET

EARTH EXCAVATION	2.9
TOPSOIL EXCAVATION	9.9
EMBANKMENT	13.0
UNDERCUT	0
PGE REPLACEMENT	0

F.A.P. RTE.	SECTION	COUNTY	TOTAL SHEETS	SHEET NO.
353	(12&13)WRS-3	WILL	1235	864
STA.	TO STA.		1"=10'H	
FED. ROAD DIST. NO.	ILLINOIS FED. AID PROJECT		1"=5'V	