


FINAL SURVEY BY DATE  
 SURVEYED BY DATE  
 NOTE BOOK NO. TEMPLATE AREAS CHECKED

ORIGINAL SURVEY BY DATE  
 SURVEYED BY DATE  
 NOTE BOOK NO. TEMPLATE AREAS CHECKED

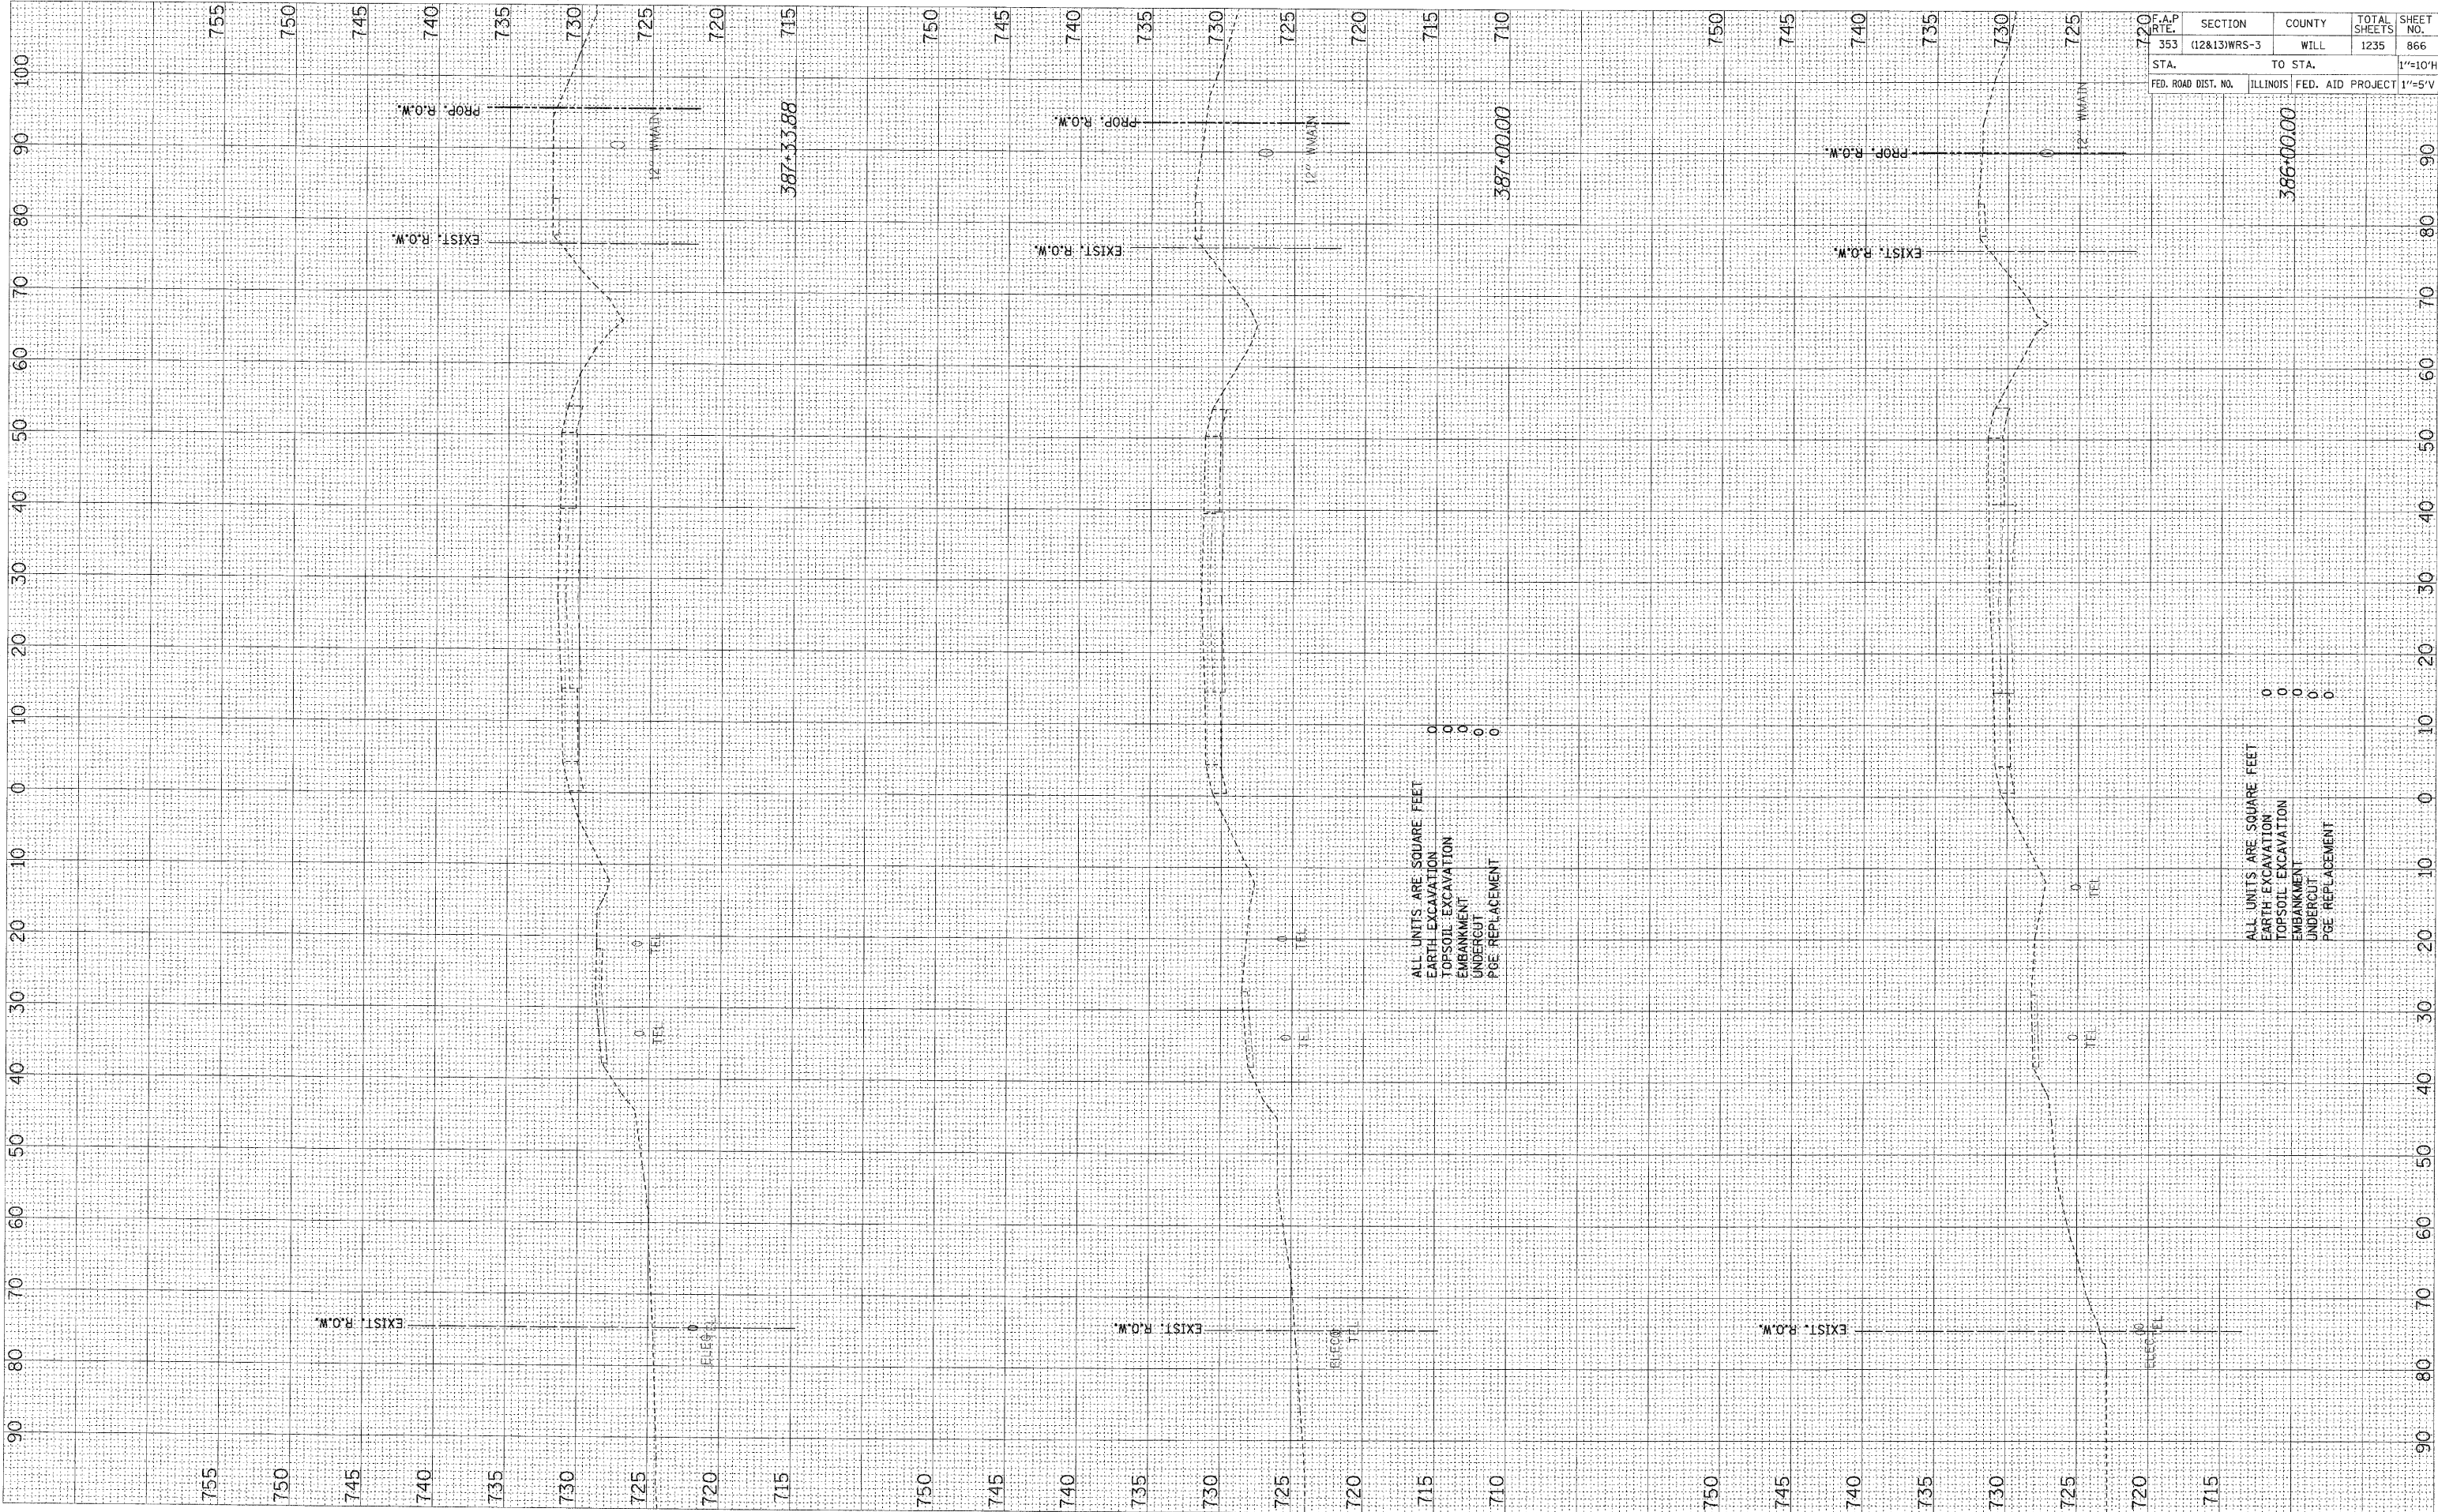

ALL UNITS ARE SQUARE FEET  
 EARTH EXCAVATION 0  
 TOPSOIL EXCAVATION 0  
 EMBANKMENT 0  
 UNDERCUT 0  
 PIPE REPLACEMENT 0

ALL UNITS ARE SQUARE FEET  
 EARTH EXCAVATION 0  
 TOPSOIL EXCAVATION 0  
 EMBANKMENT 0  
 UNDERCUT 0  
 PIPE REPLACEMENT 0

F.A.P. RTE.	SECTION	COUNTY	TOTAL SHEETS	SHEET NO.
353	(12&13)WRS-3	WILL	1235	866
STA.	TO STA.			1"=10'H
FED. ROAD DIST. NO.	ILLINOIS	FED. AID PROJECT	1"=5'V	