


FINAL SURVEY	BY	DATE
SURVEYED		
NOTE BOOK		
TEMPLATE		
AREAS CHECKED		
NO.		

ORIGINAL SURVEY	BY	DATE
SURVEYED		
NOTE BOOK		
TEMPLATE		
AREAS CHECKED		
NO.		

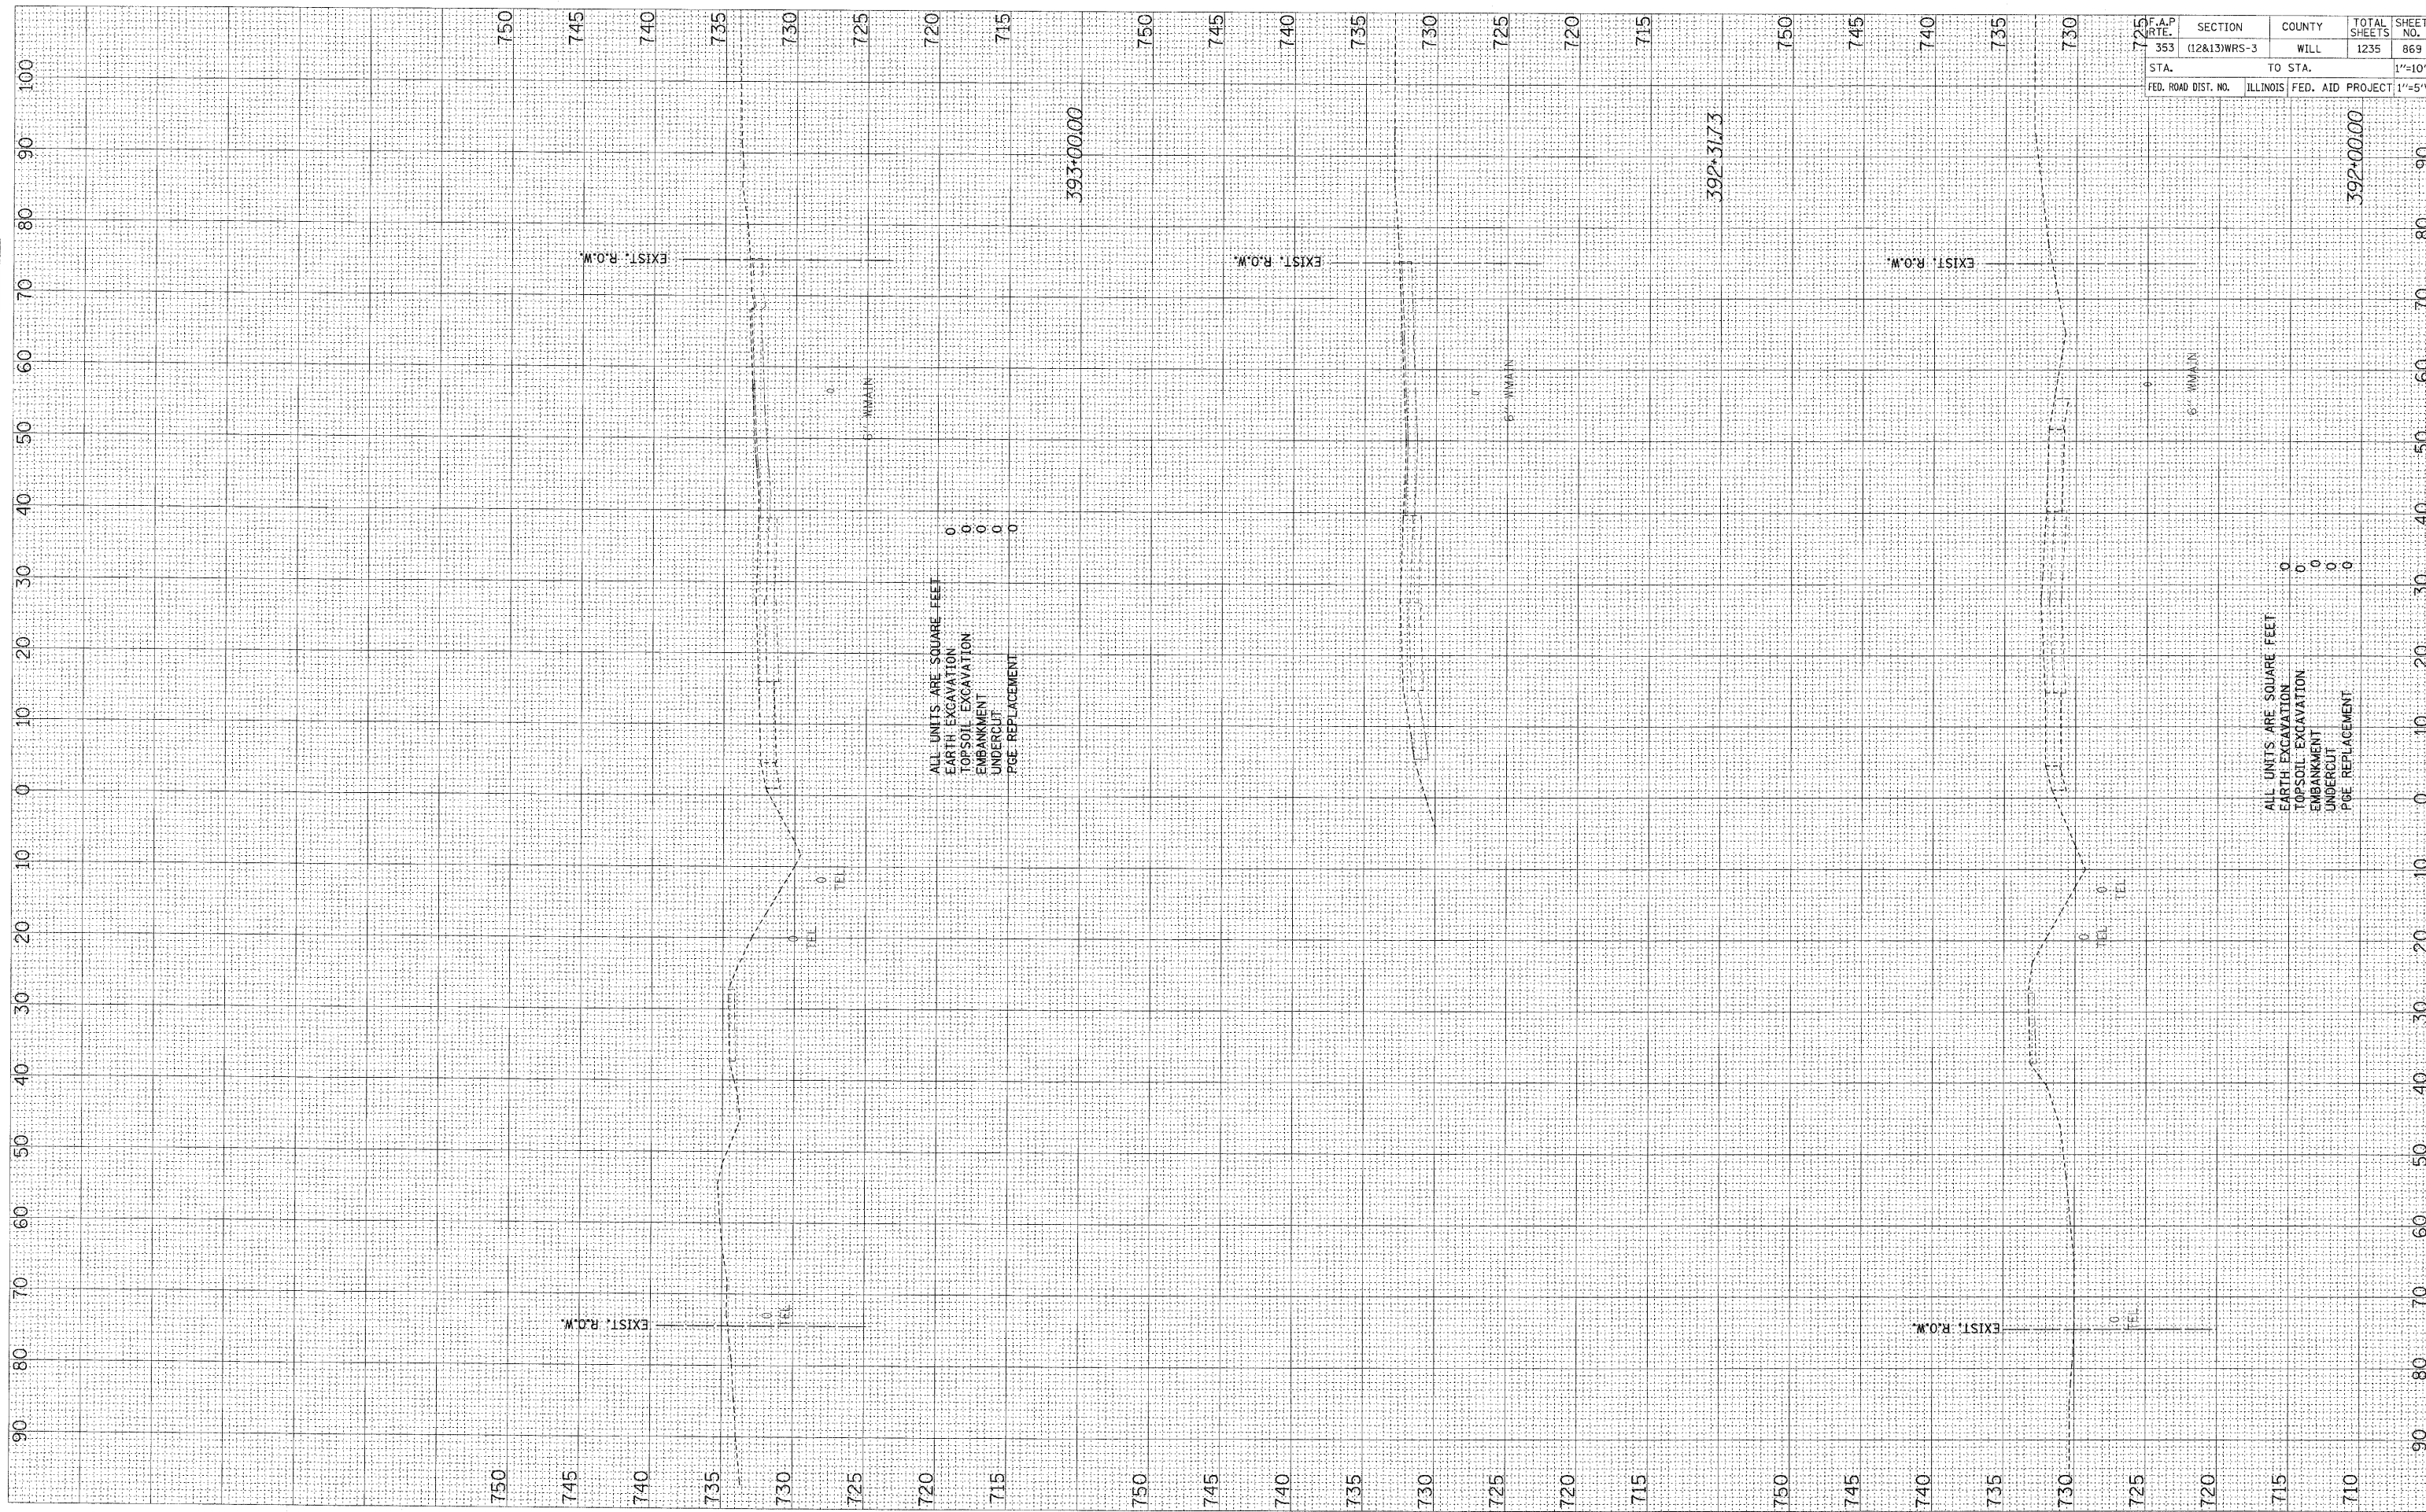

ALL UNITS ARE SQUARE FEET  
 EARTH EXCAVATION 0  
 TOPSOIL EXCAVATION 0  
 EMBANKMENT 0  
 UNDERCUT 0  
 P&E REPLACEMENT 0

ALL UNITS ARE SQUARE FEET  
 EARTH EXCAVATION 0  
 TOPSOIL EXCAVATION 0  
 EMBANKMENT 0  
 UNDERCUT 0  
 P&E REPLACEMENT 0

F.A.P. RTE.	SECTION	COUNTY	TOTAL SHEETS	SHEET NO.
353	(12&13)WRS-3	WILL	1235	869
STA.	TO STA.			1"=10'H
FED. ROAD DIST. NO.	ILLINOIS	FED. AID PROJECT	1"=5'V	