


FINAL SURVEY	SURVEYED	BY	DATE
NOTE BOOK	PLOTTED		
AREAS CHECKED	TEMPLATE		
NO.	AREAS CHECKED		

ORIGINAL SURVEY	SURVEYED	BY	DATE
NOTE BOOK	PLOTTED		
AREAS CHECKED	TEMPLATE		
NO.	AREAS CHECKED		

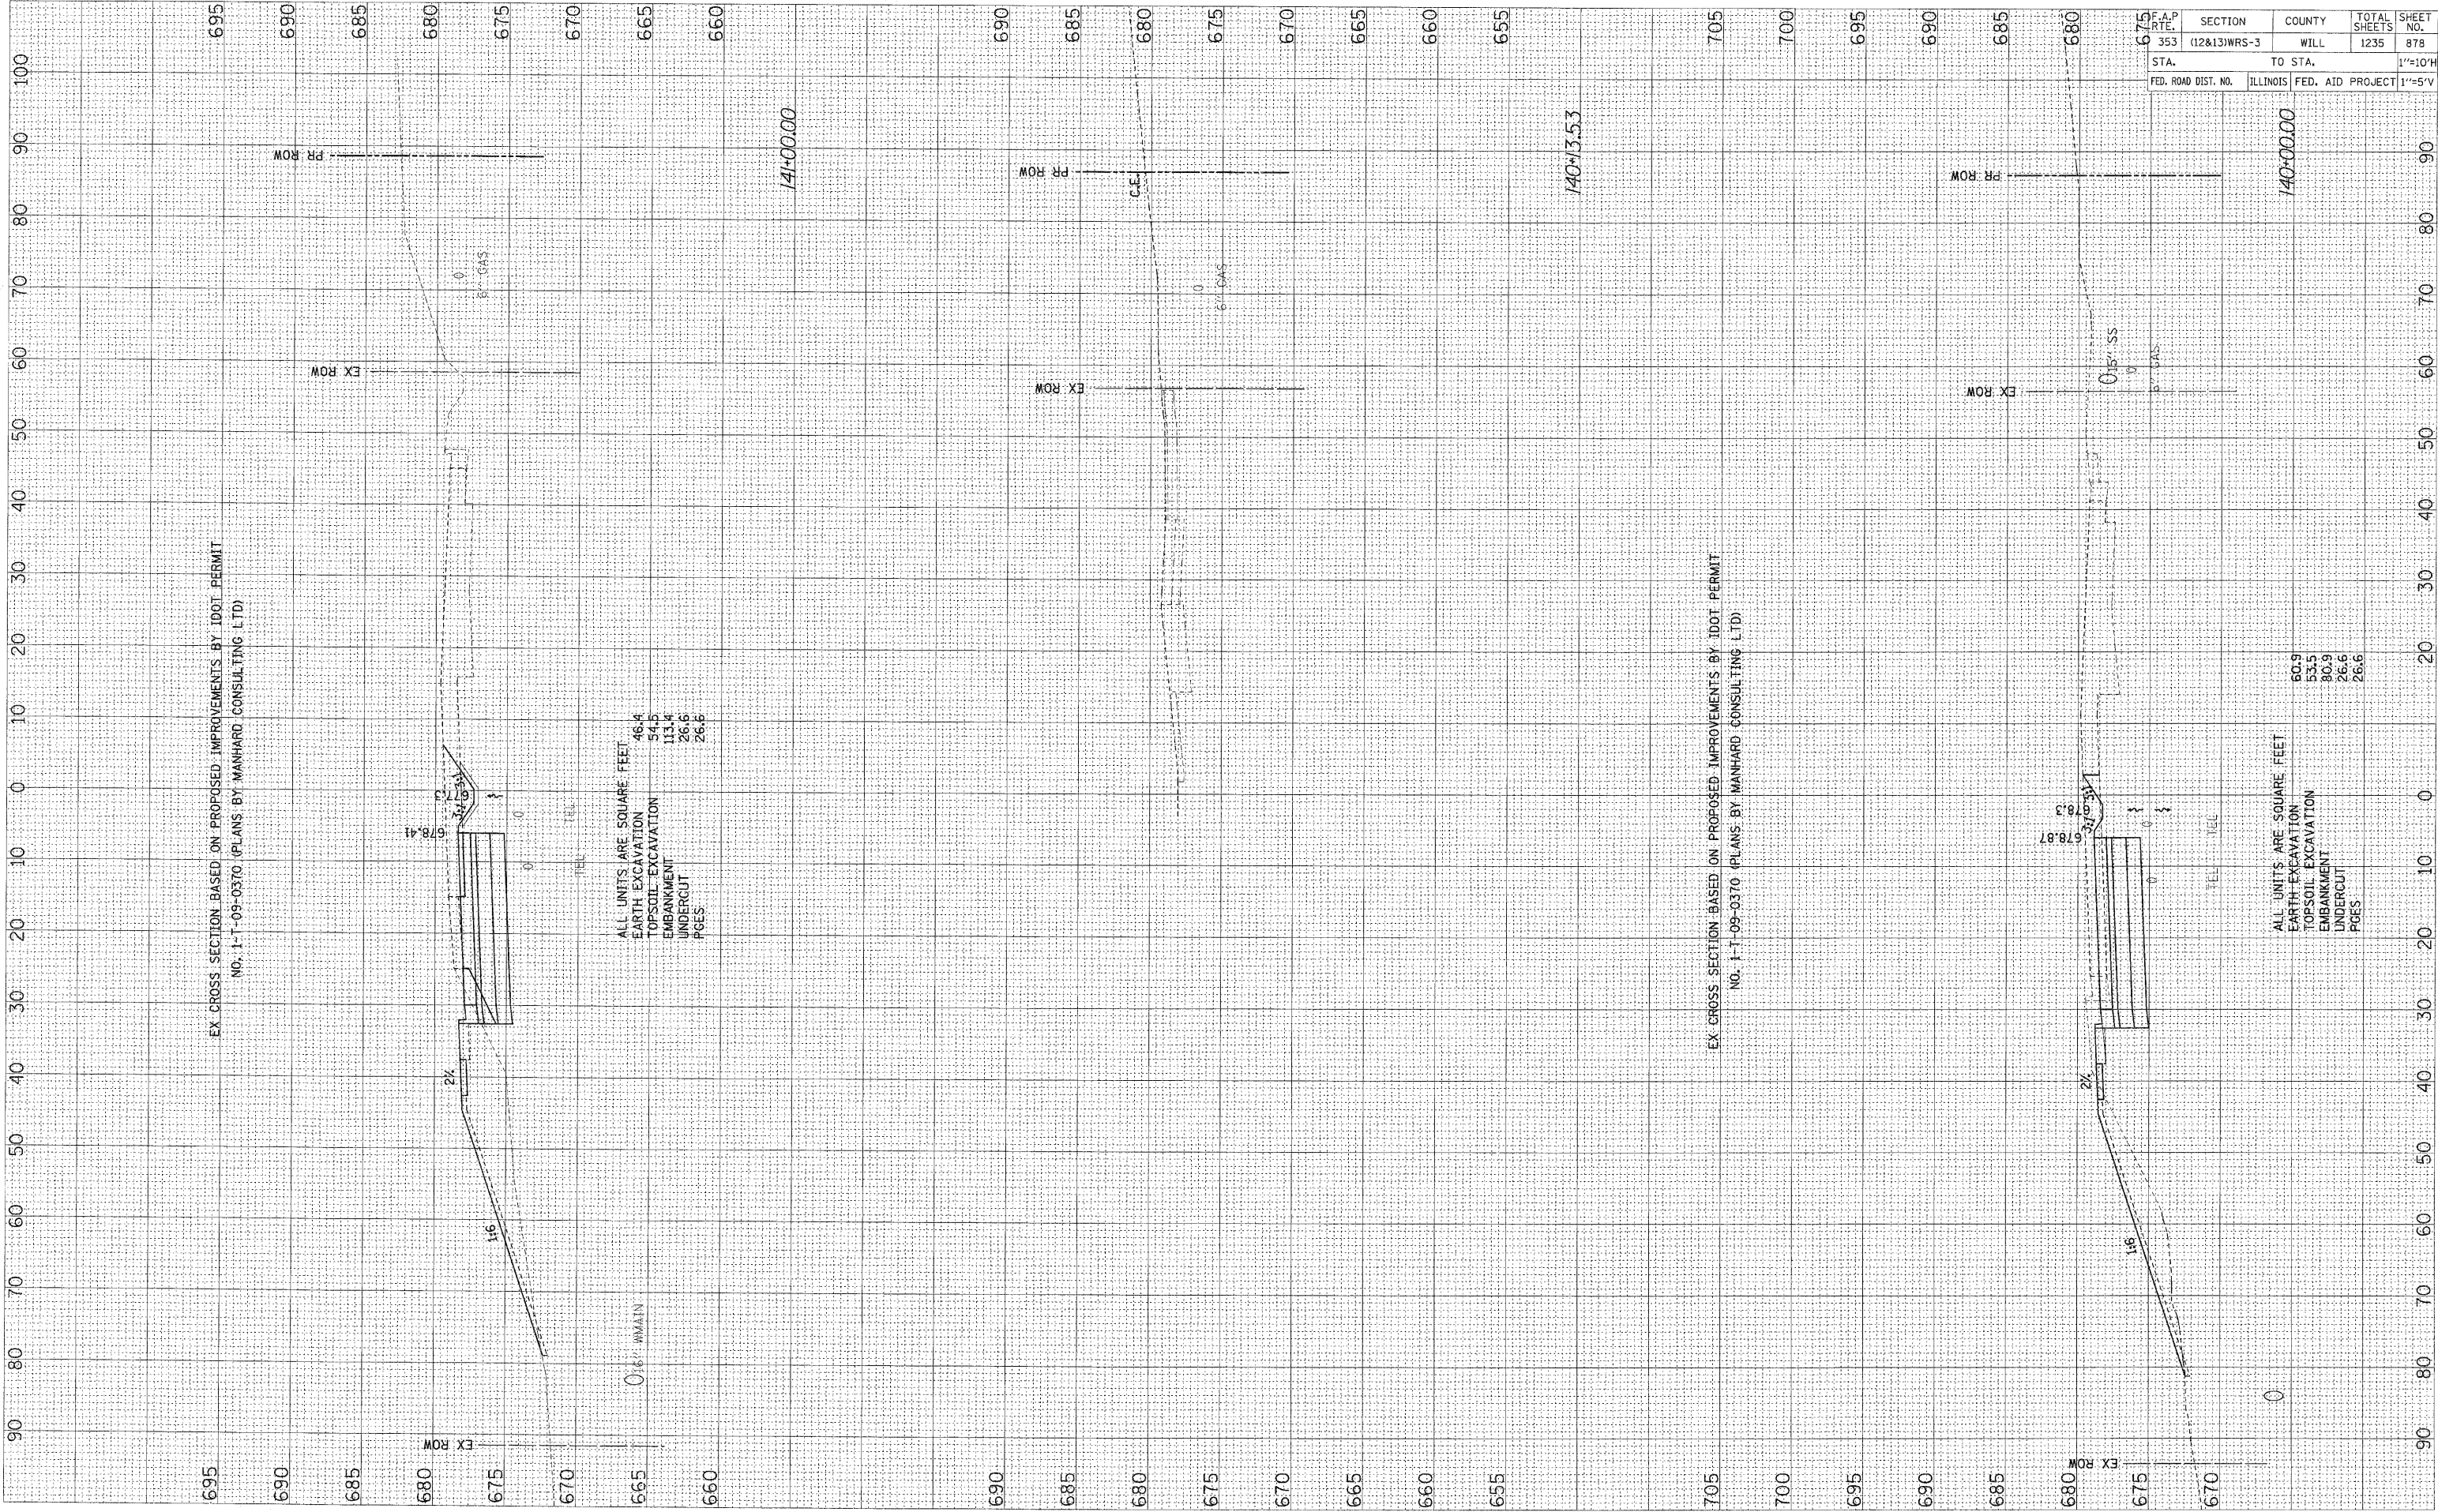

F.A.P. RTE.	SECTION	COUNTY	TOTAL SHEETS	SHEET NO.
353	(12&13)WRS-3	WILL	1235	878
STA.	TO STA.			1"=10'H
FED. ROAD DIST. NO.	ILLINOIS	FED. AID PROJECT	1"=5'V	

ALL UNITS ARE SQUARE FEET.  
 EARTH EXCAVATION 46.4  
 TOPSOIL EXCAVATION 54.5  
 EMBANKMENT 113.4  
 UNDERCUT 26.6  
 PGES 26.6

ALL UNITS ARE SQUARE FEET.  
 EARTH EXCAVATION 80.9  
 TOPSOIL EXCAVATION 53.5  
 EMBANKMENT 80.9  
 UNDERCUT 26.6  
 PGES 26.6