


FINAL SURVEY	DATE
SURVEYED	BY
PLANTED	
NOTE BOOK	
AREAS CHECKED	
NO.	

ORIGINAL SURVEY	DATE
SURVEYED	BY
PLANTED	
NOTE BOOK	
AREAS CHECKED	
NO.	

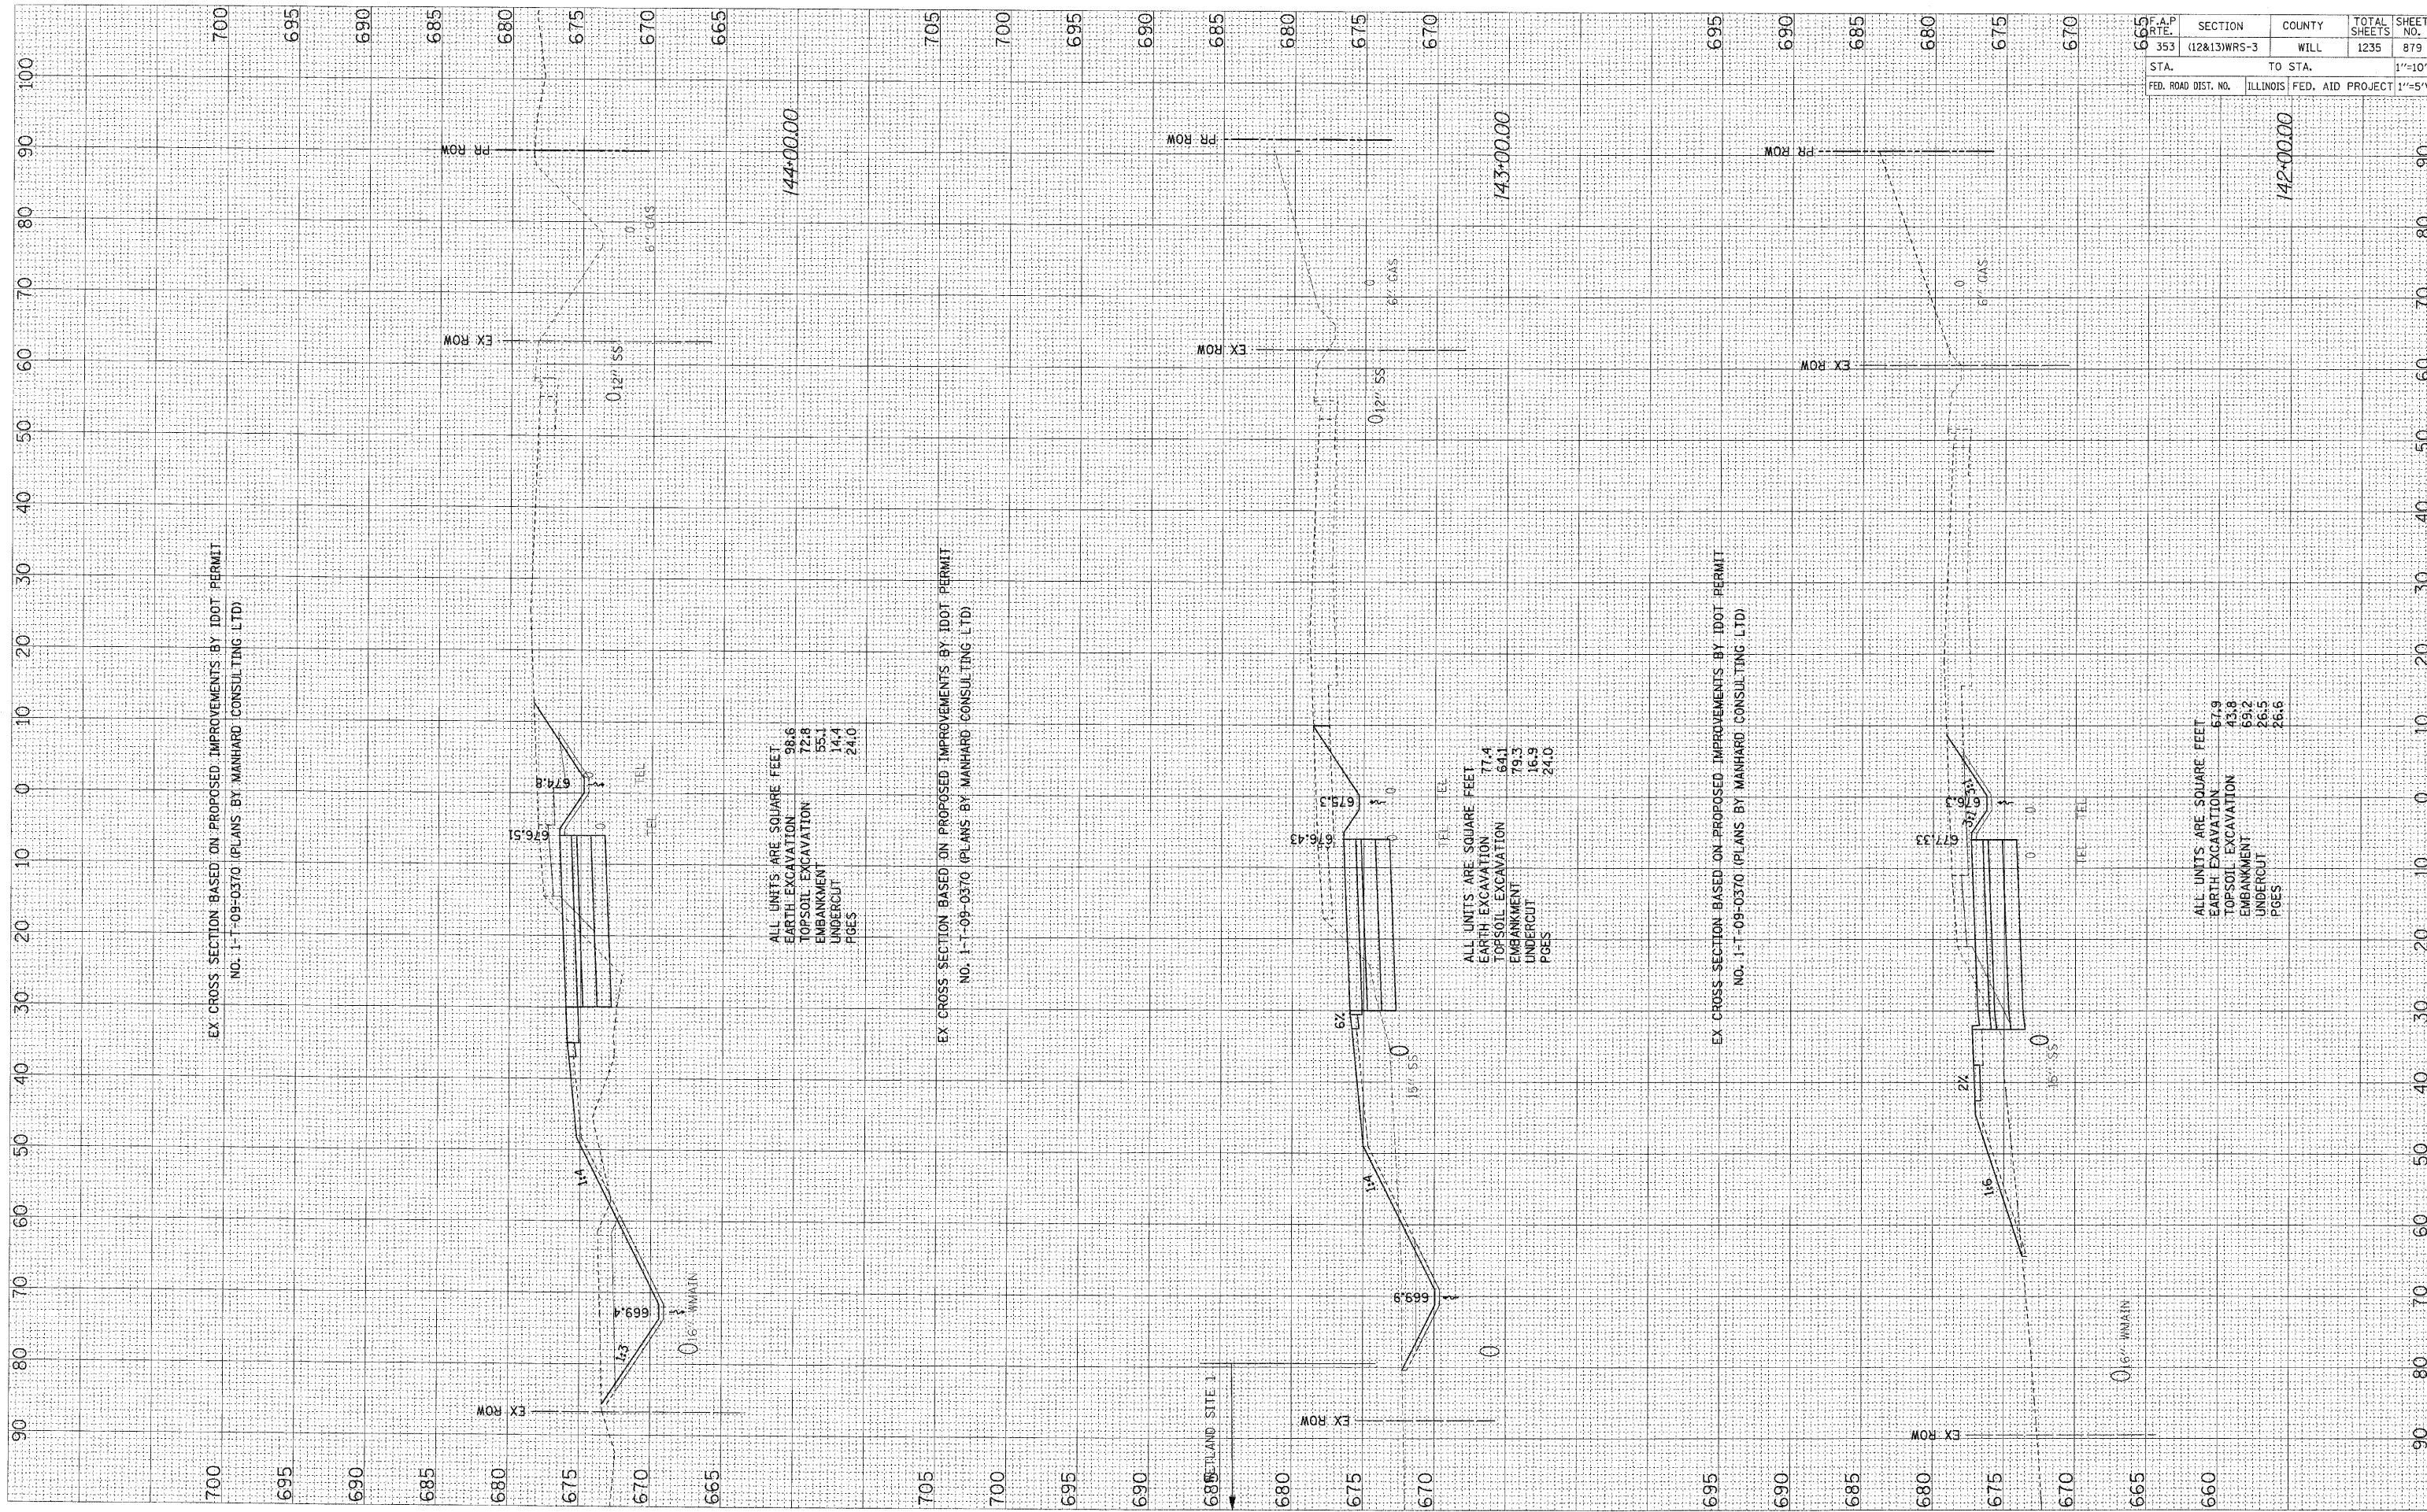

665	F.A.P. 353	SECTION (12&13)WRS-3	COUNTY WILL	TOTAL SHEETS 1235	SHEET NO. 879
STA.	TO STA.			1"=10'H	
FED. ROAD DIST. NO.	ILLINOIS	FED. AID PROJECT	1"=5'V		