


ORIGINAL SURVEY	DATE
NOTED	BY
NO. _____	_____

FINAL SURVEY	DATE
NOTED	BY
NO. _____	_____

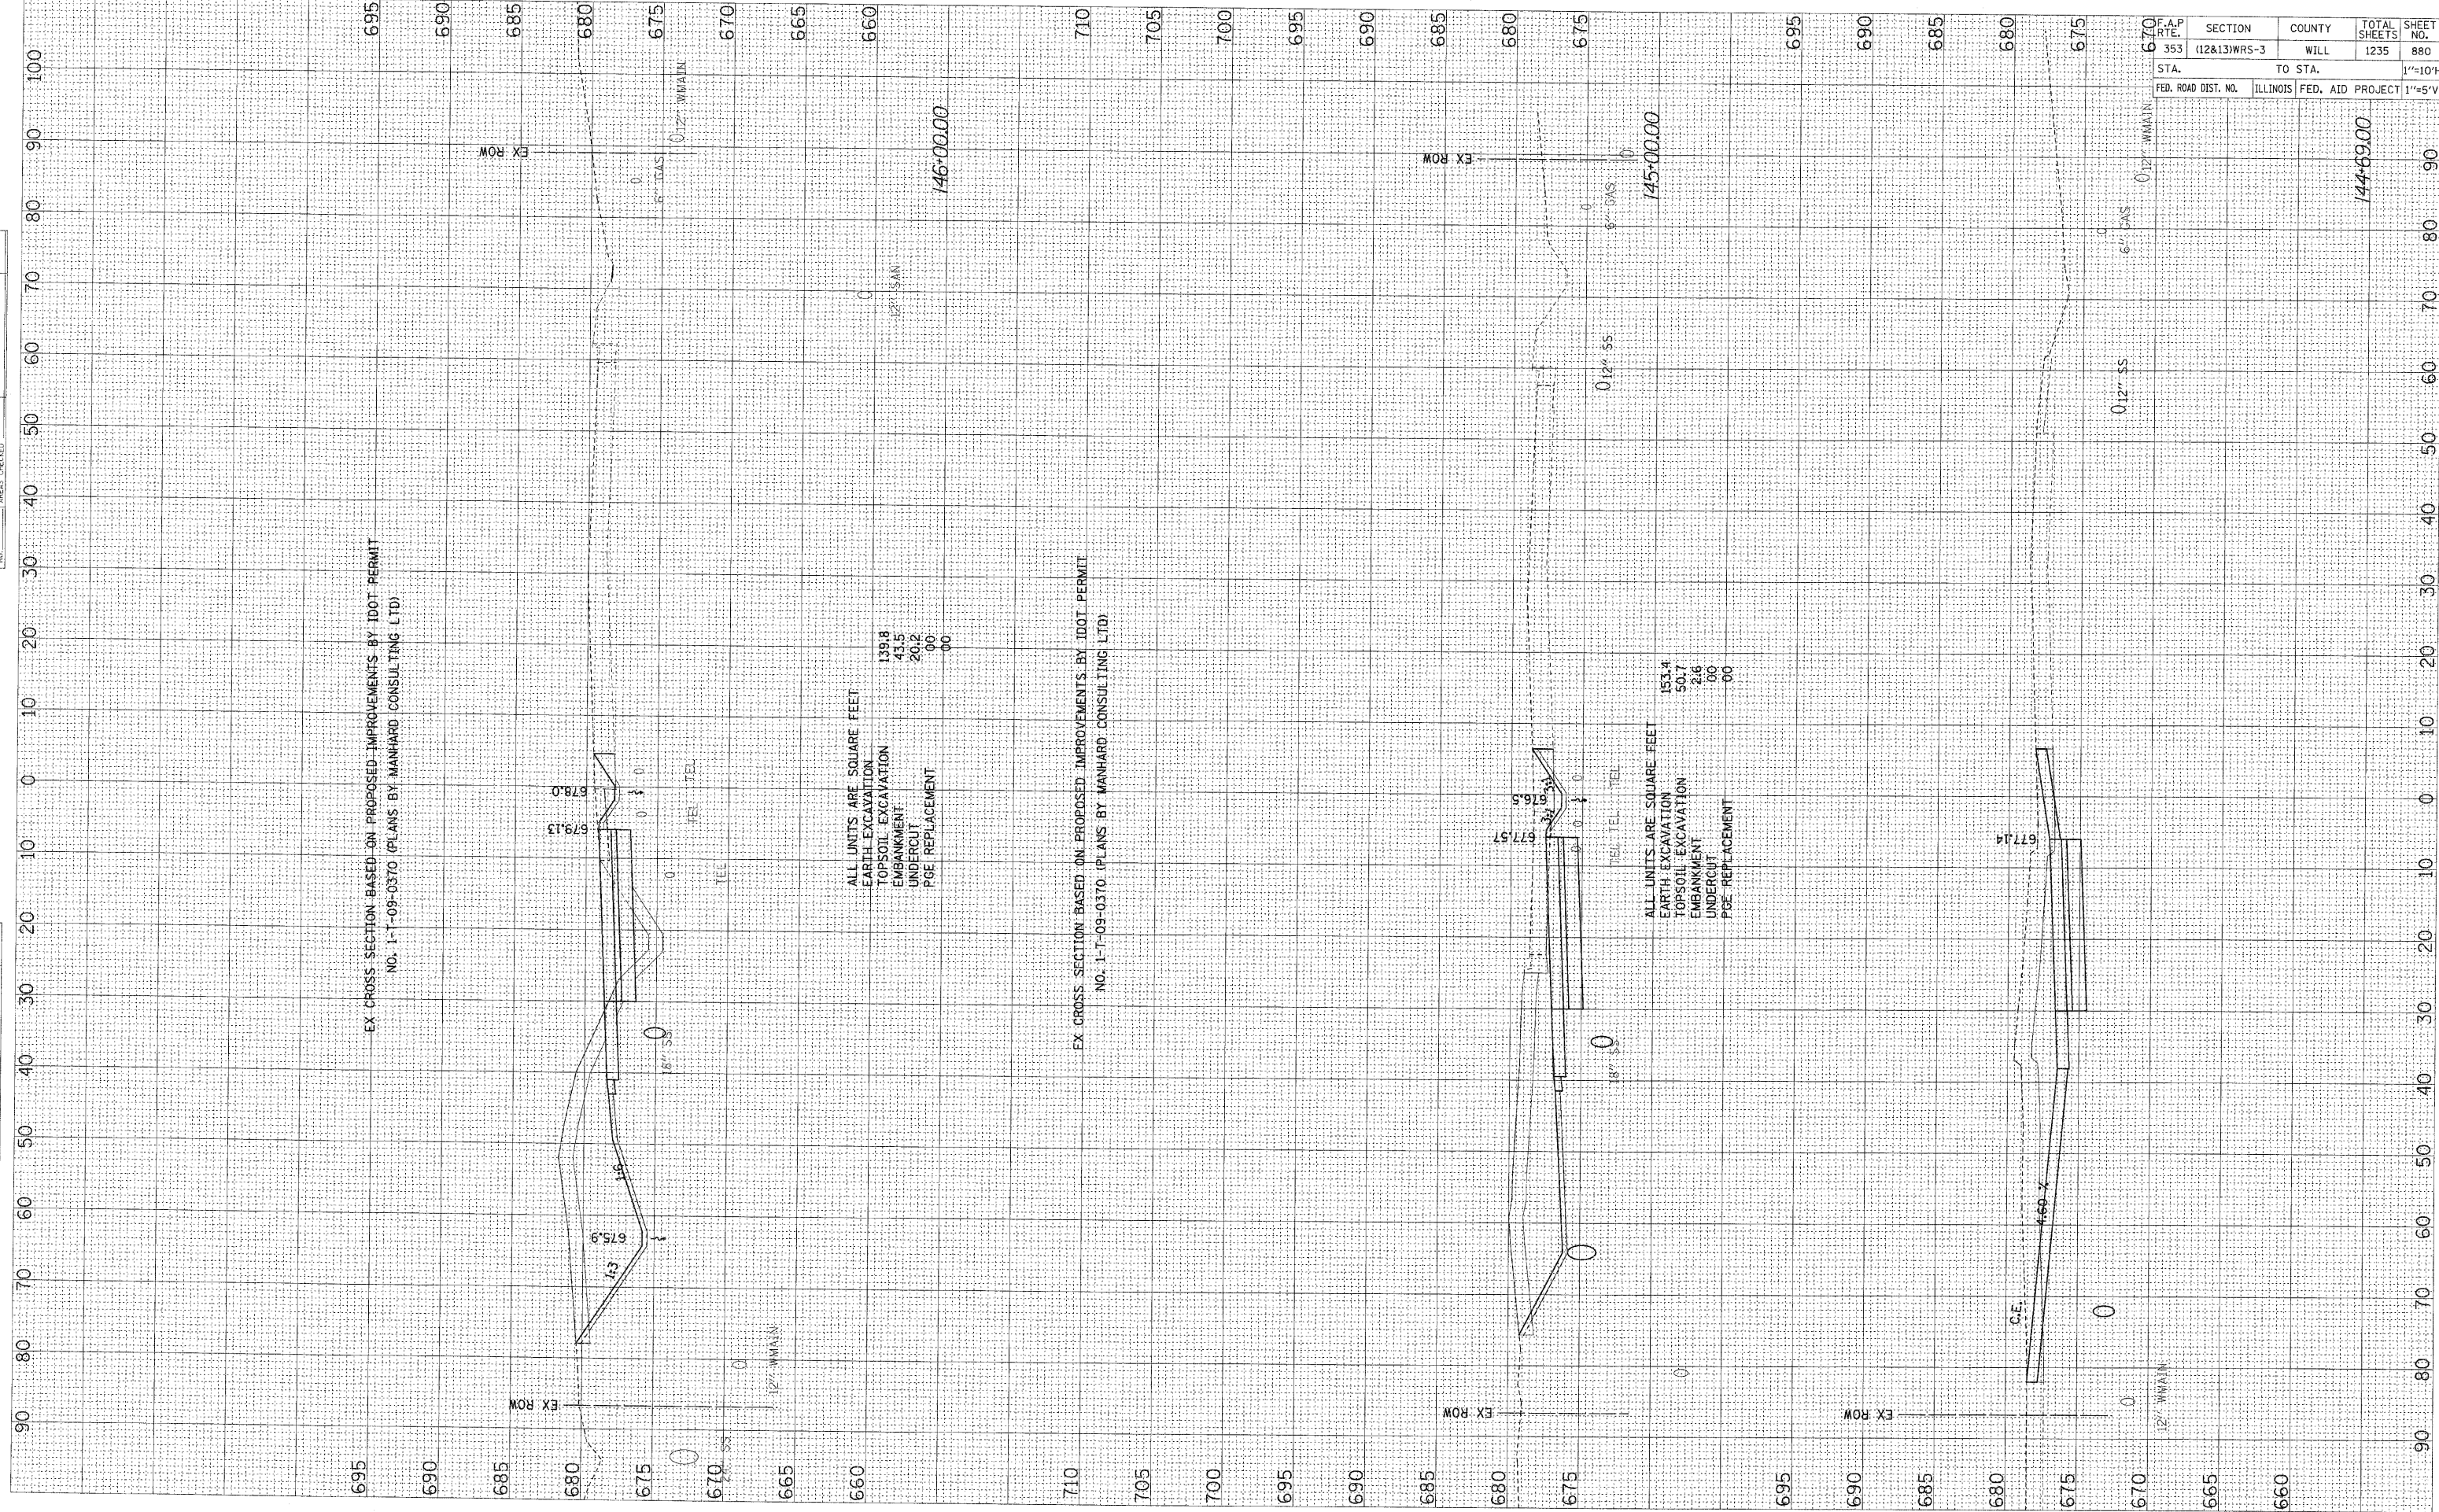

EX CROSS SECTION BASED ON PROPOSED IMPROVEMENTS BY IDOT PERMIT NO. 1-T-09-0370 (PLANS BY MANHARD CONSULTING LTD)

EX CROSS SECTION BASED ON PROPOSED IMPROVEMENTS BY IDOT PERMIT NO. 1-T-09-0370 (PLANS BY MANHARD CONSULTING LTD)

F.A.P. RTE.	SECTION	COUNTY	TOTAL SHEETS	SHEET NO.
353	(12&13)WRS-3	WILL	1235	880
STA.	TO STA.			1"=10'H
FED. ROAD DIST. NO.	ILLINOIS FED. AID PROJECT			1"=5'V

FILES