


FINAL SURVEY	SURVEYED	BY	DATE
NOTE BOOK	TEMPLATED		
NO.	AREAS CHECKED		

ORIGINAL SURVEY	SURVEYED	BY	DATE
NOTE BOOK	TEMPLATED		
NO.	AREAS CHECKED		

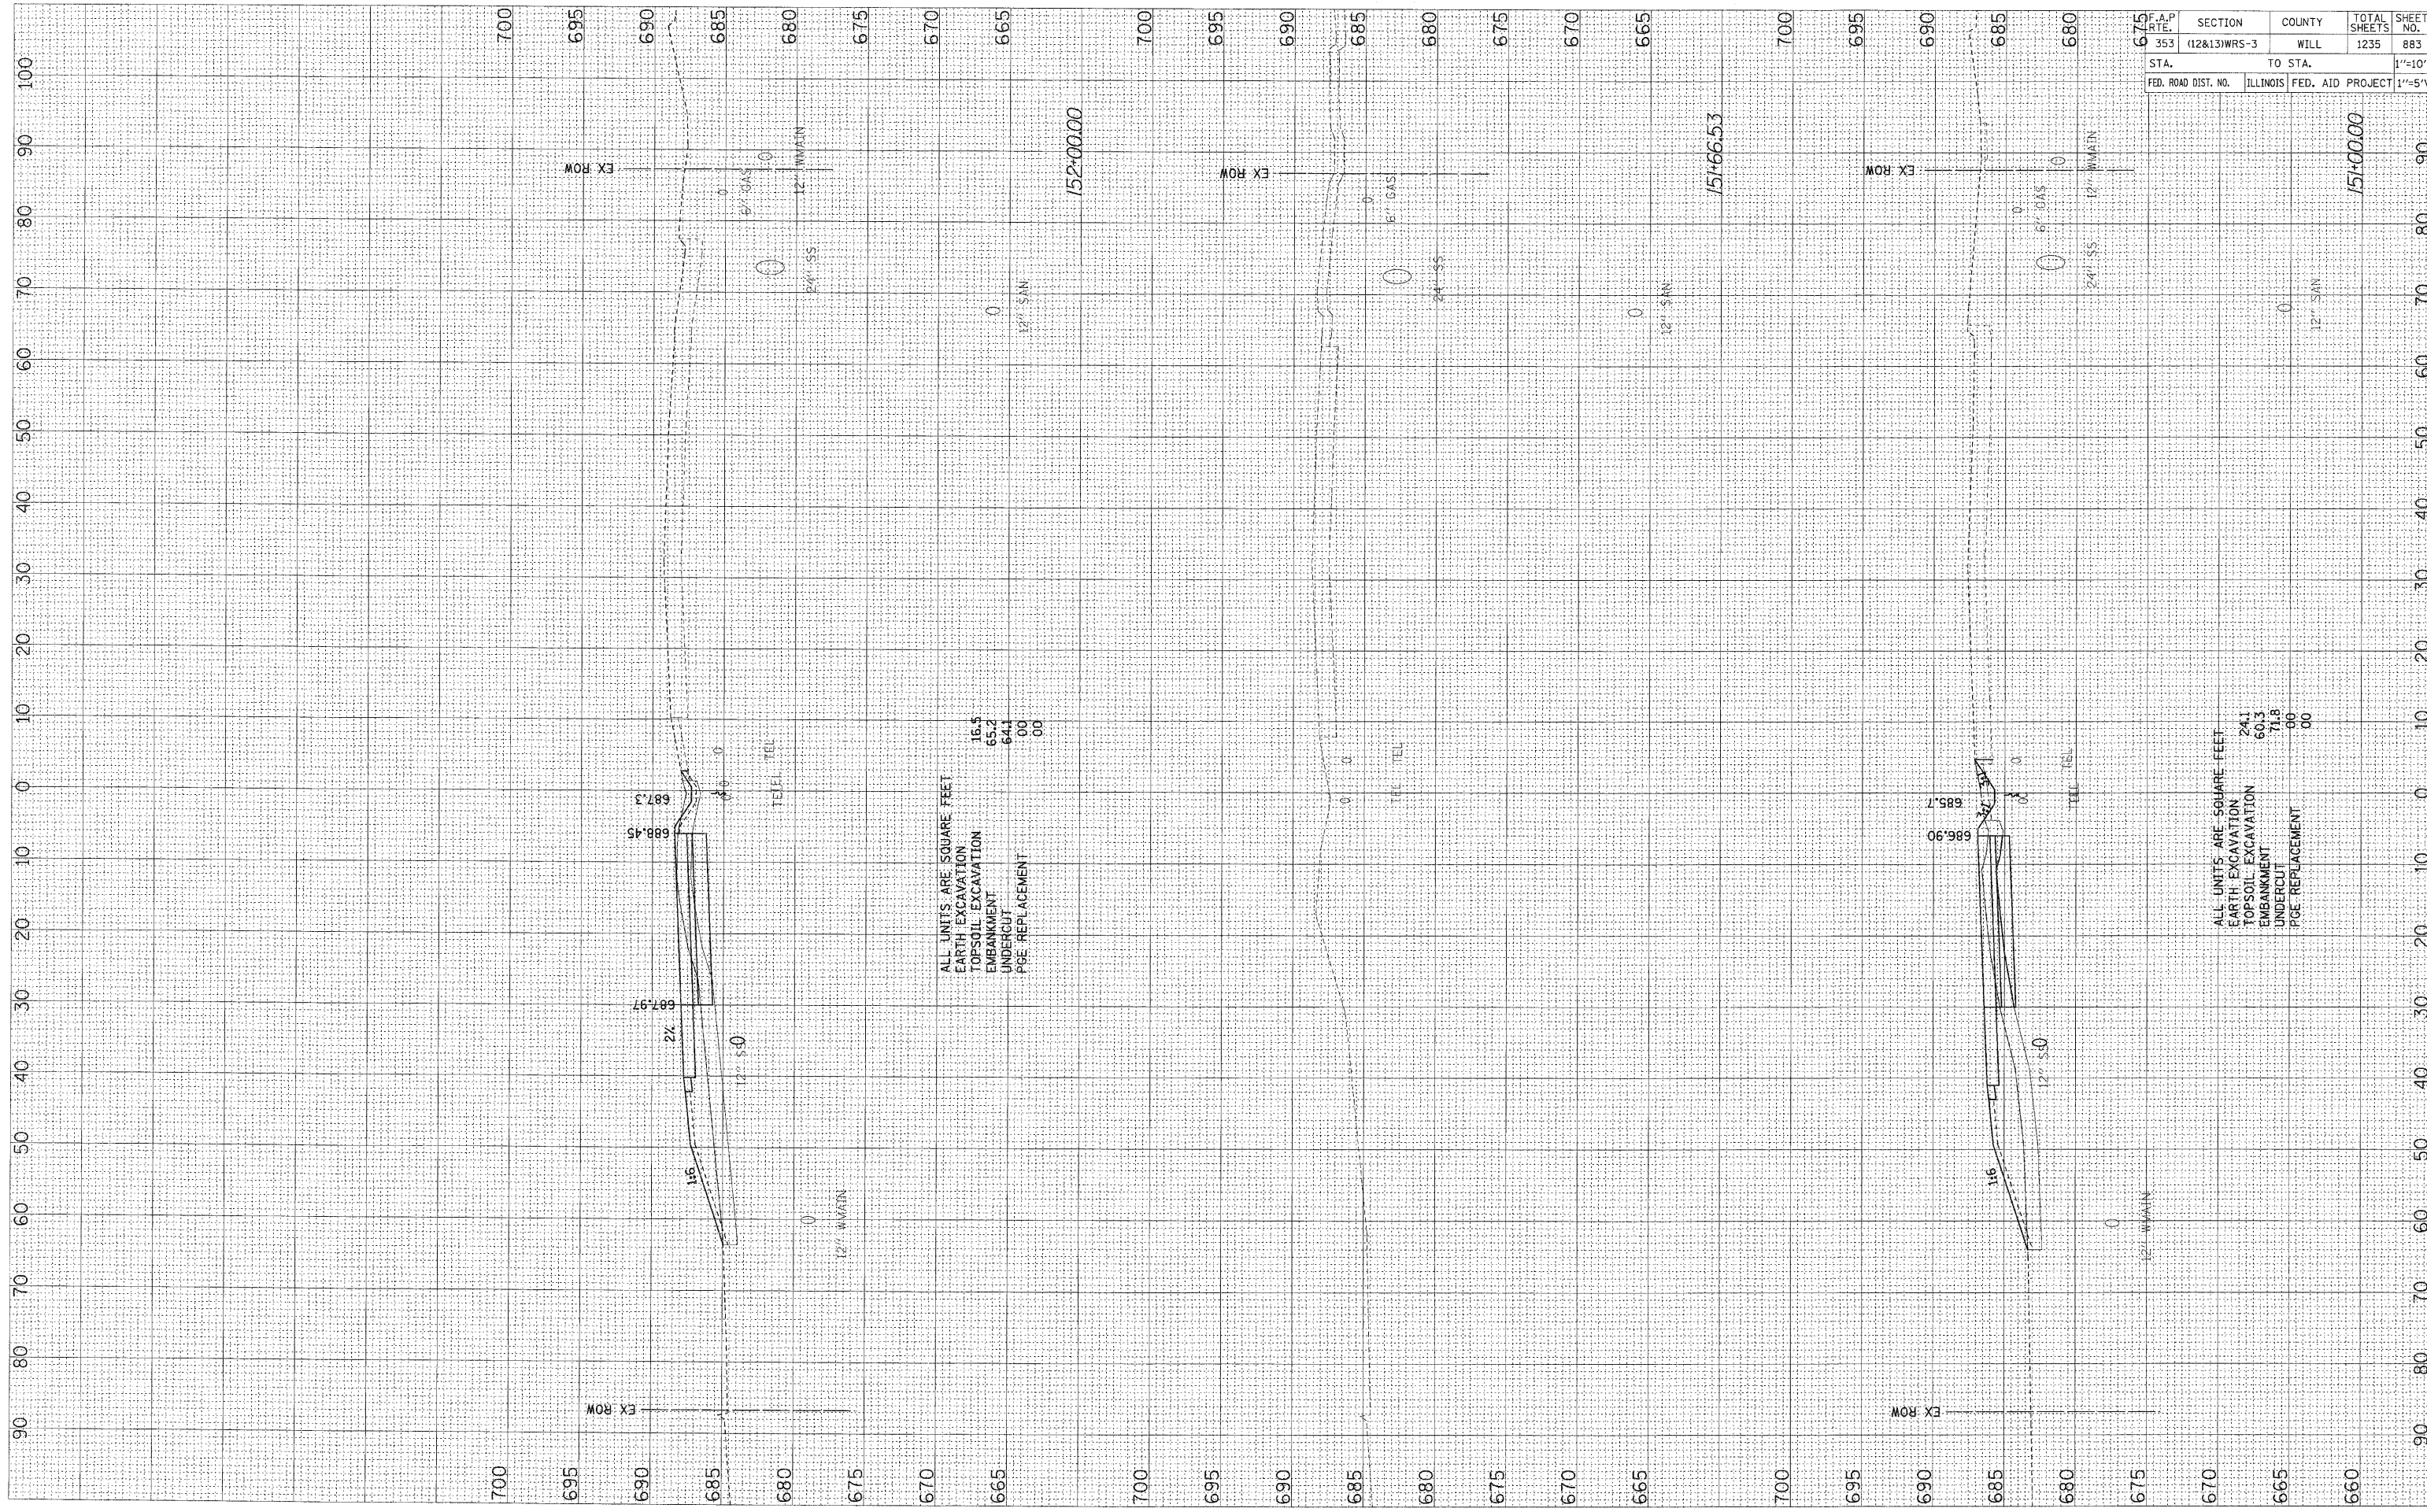

ALL UNITS ARE SQUARE FEET
 EARTH EXCAVATION 16.5
 TOPSOIL EXCAVATION 65.2
 EMBANKMENT 641
 UNDERCUT 00
 POE REPLACEMENT 00

ALL UNITS ARE SQUARE FEET
 EARTH EXCAVATION 241
 TOPSOIL EXCAVATION 60.3
 EMBANKMENT 71.8
 UNDERCUT 00
 POE REPLACEMENT 00

F.A.P. RTE.	SECTION	COUNTY	TOTAL SHEETS	SHEET NO.
353	(12&13)WRS-3	WILL	1235	883
STA.	TO STA.			1"=10'H
FED. ROAD DIST. NO.	ILLINOIS	FED. AID PROJECT	1"=5'V	