


FINAL SURVEY	BY	DATE
NOTE BOOK		
AREAS CHECKED		
NO.		

ORIGINAL SURVEY	BY	DATE
NOTE BOOK		
AREAS CHECKED		
NO.		

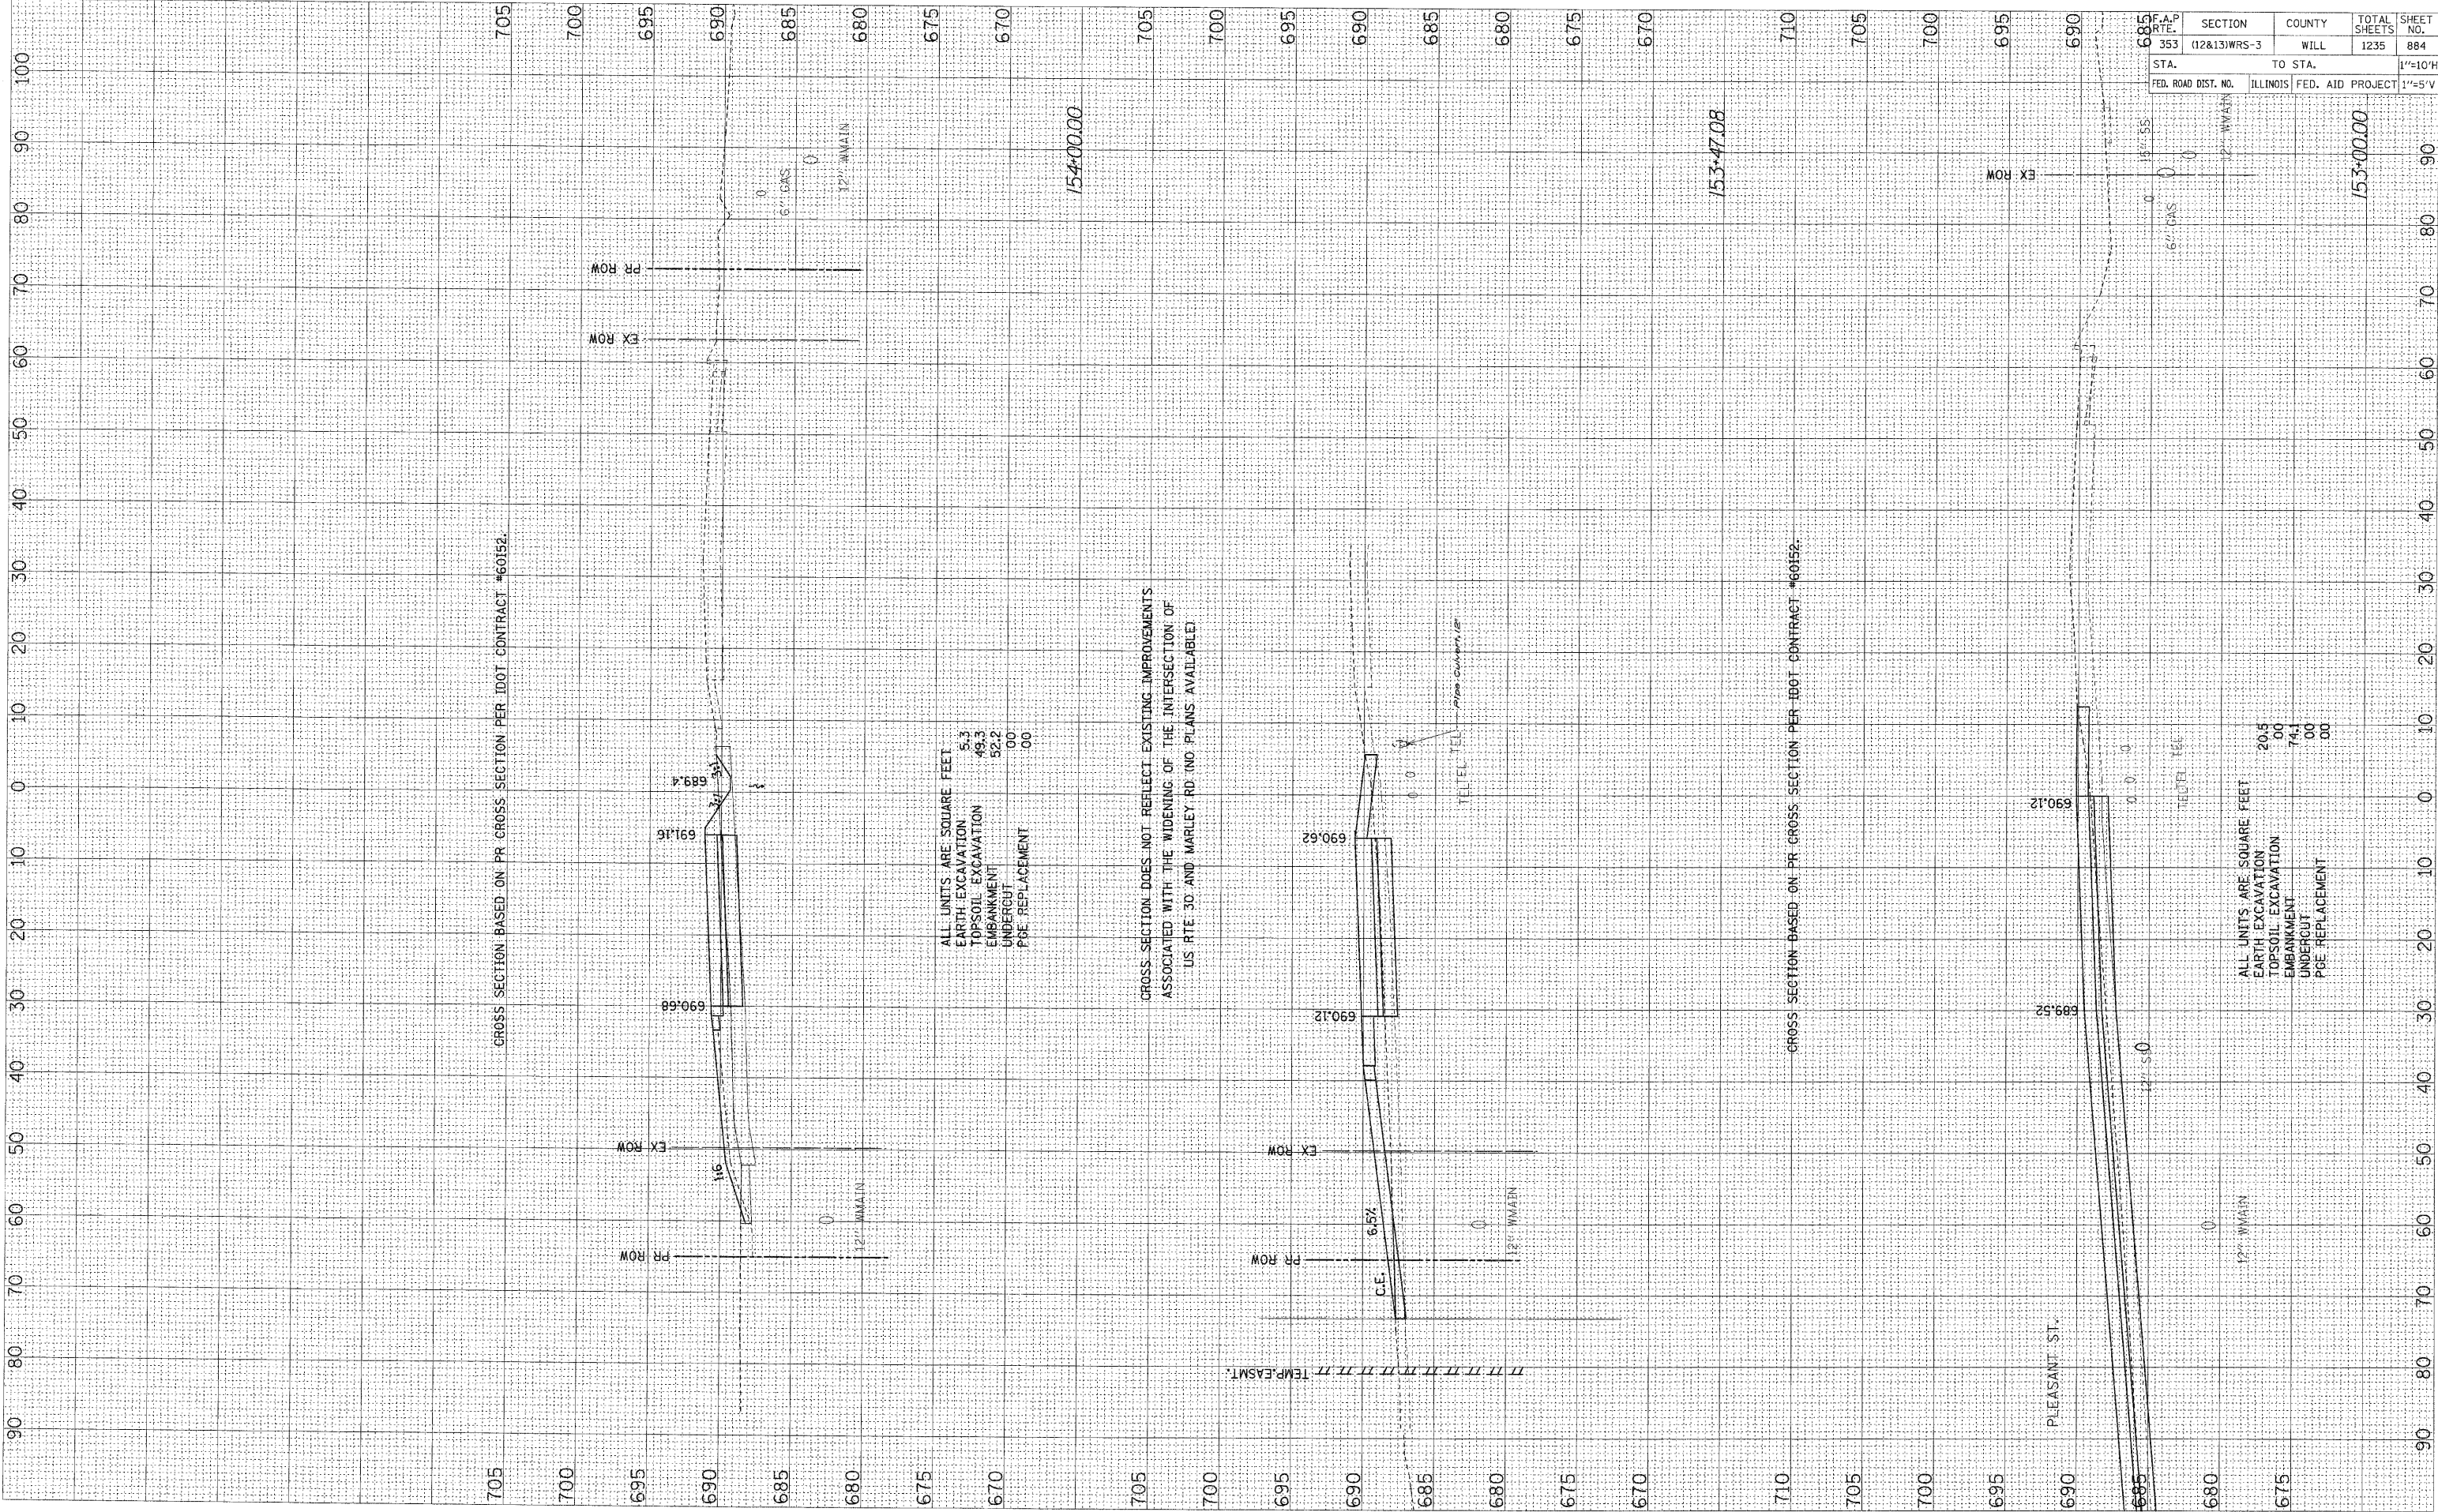

ALL UNITS ARE SQUARE FEET  
 EARTH EXCAVATION 5.3  
 TOPSOIL EXCAVATION 49.3  
 EMBANKMENT 52.2  
 UNDERCUT 00  
 PRE-REPLACEMENT 00

GROSS SECTION DOES NOT REFLECT EXISTING IMPROVEMENTS ASSOCIATED WITH THE WIDENING OF THE INTERSECTION OF ILS RTE 30 AND MARLEY RD (NO PLANS AVAILABLE)

ALL UNITS ARE SQUARE FEET  
 EARTH EXCAVATION 20.5  
 TOPSOIL EXCAVATION 00  
 EMBANKMENT 74.1  
 UNDERCUT 00  
 PRE-REPLACEMENT 00

F.A.P. RTE. 353	SECTION (12&13)WRS-3	COUNTY WILL	TOTAL SHEETS 1235	SHEET NO. 884
STA. 153-47.08	TO STA. 153-00.00			1"=10'H
FED. ROAD DIST. NO.	ILLINOIS	FED. AID PROJECT	1"=5'V	