


ORIGINAL SURVEY PLOTTED BY DATE
 NOTE BOOK NO. AREAS CHECKED

FINAL SURVEY PLOTTED BY DATE
 NOTE BOOK NO. AREAS CHECKED

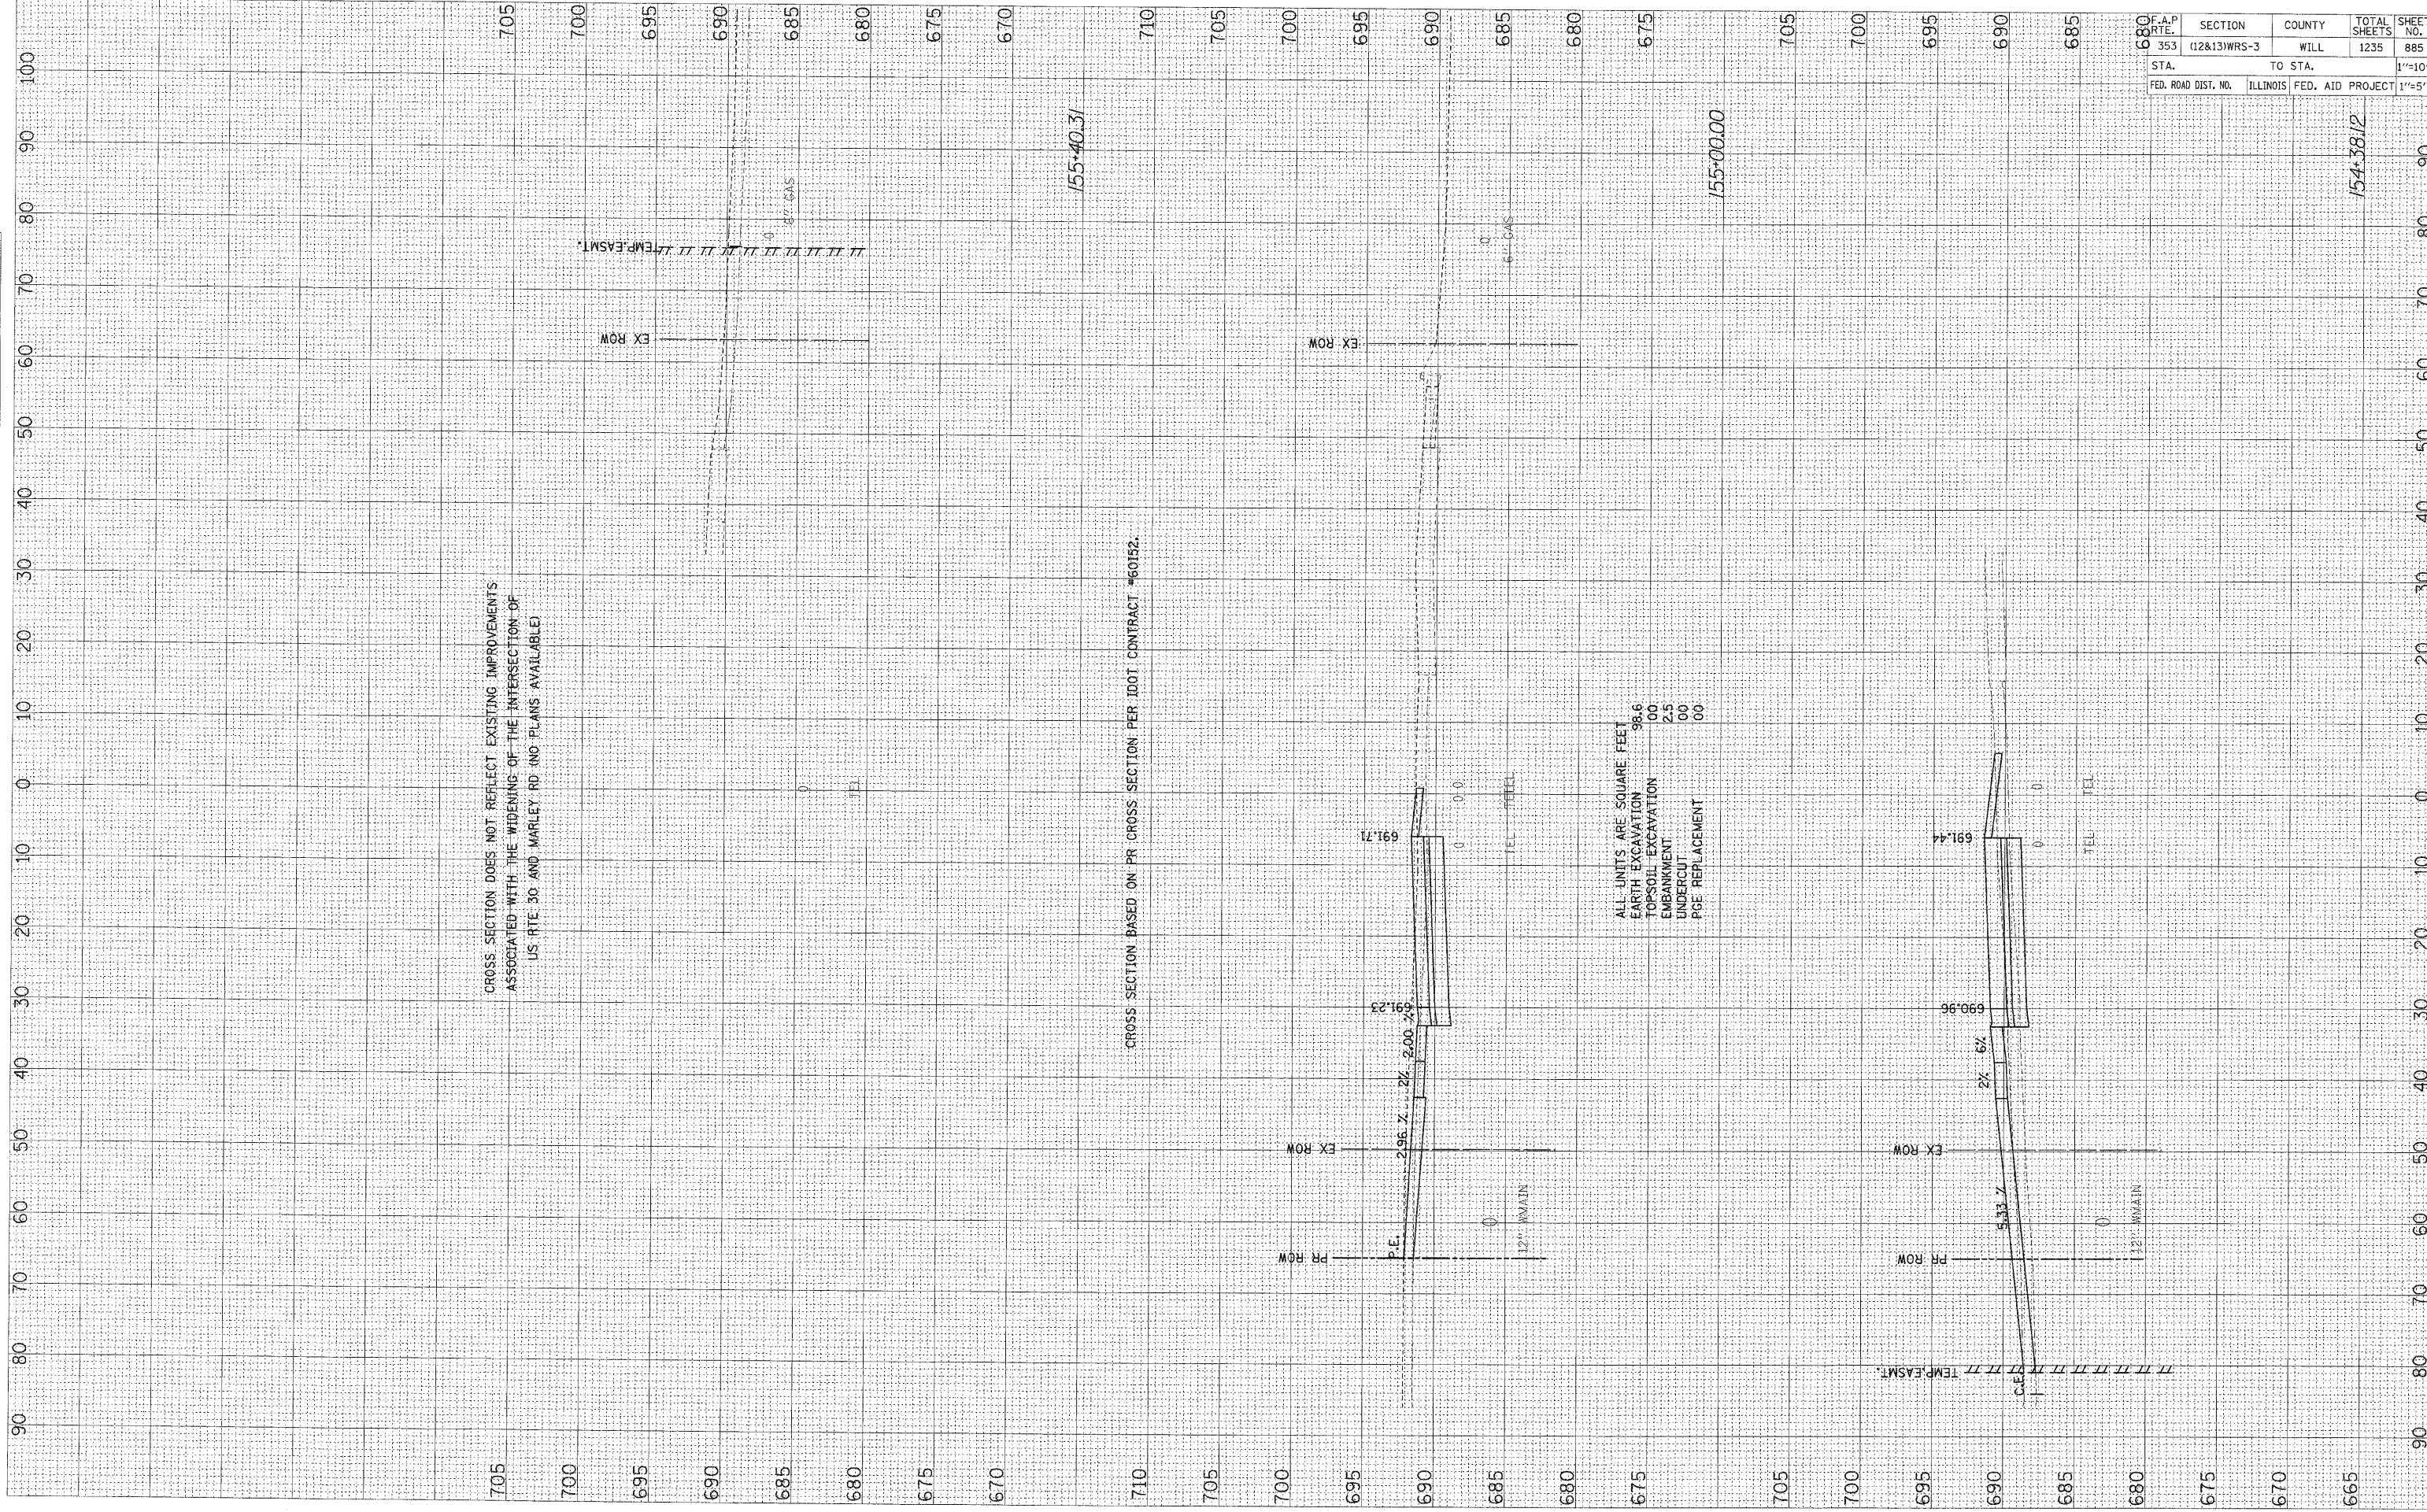

CROSS SECTION DOES NOT REFLECT EXISTING IMPROVEMENTS ASSOCIATED WITH THE WIDENING OF THE INTERSECTION OF US RTE 30 AND MARLEY RD (NO PLANS AVAILABLE)

CROSS SECTION BASED ON PR CROSS SECTION PER IDOT CONTRACT #60152.

ALL UNITS ARE SQUARE FEET
 EARTH EXCAVATION 98.6
 TOPSOIL EXCAVATION 00
 EMBANKMENT 2.5
 UNDERCUT 00
 PGE REPLACEMENT 00

F.A.P. NO.	SECTION	COUNTY	TOTAL SHEETS	SHEET NO.
353	(12&13)WRS-3	WILL	1235	885
STA.	TO STA.			1"=10'H
FED. ROAD DIST. NO.	ILLINOIS	FED. AID PROJECT	1"=5'V	

154-38.12

8/2015