


FINAL SURVEY	BY	DATE
NO. _____		
AREAS CHECKED		
AREAS CHECKED		

ORIGINAL SURVEY	BY	DATE
NO. _____		
AREAS CHECKED		
AREAS CHECKED		

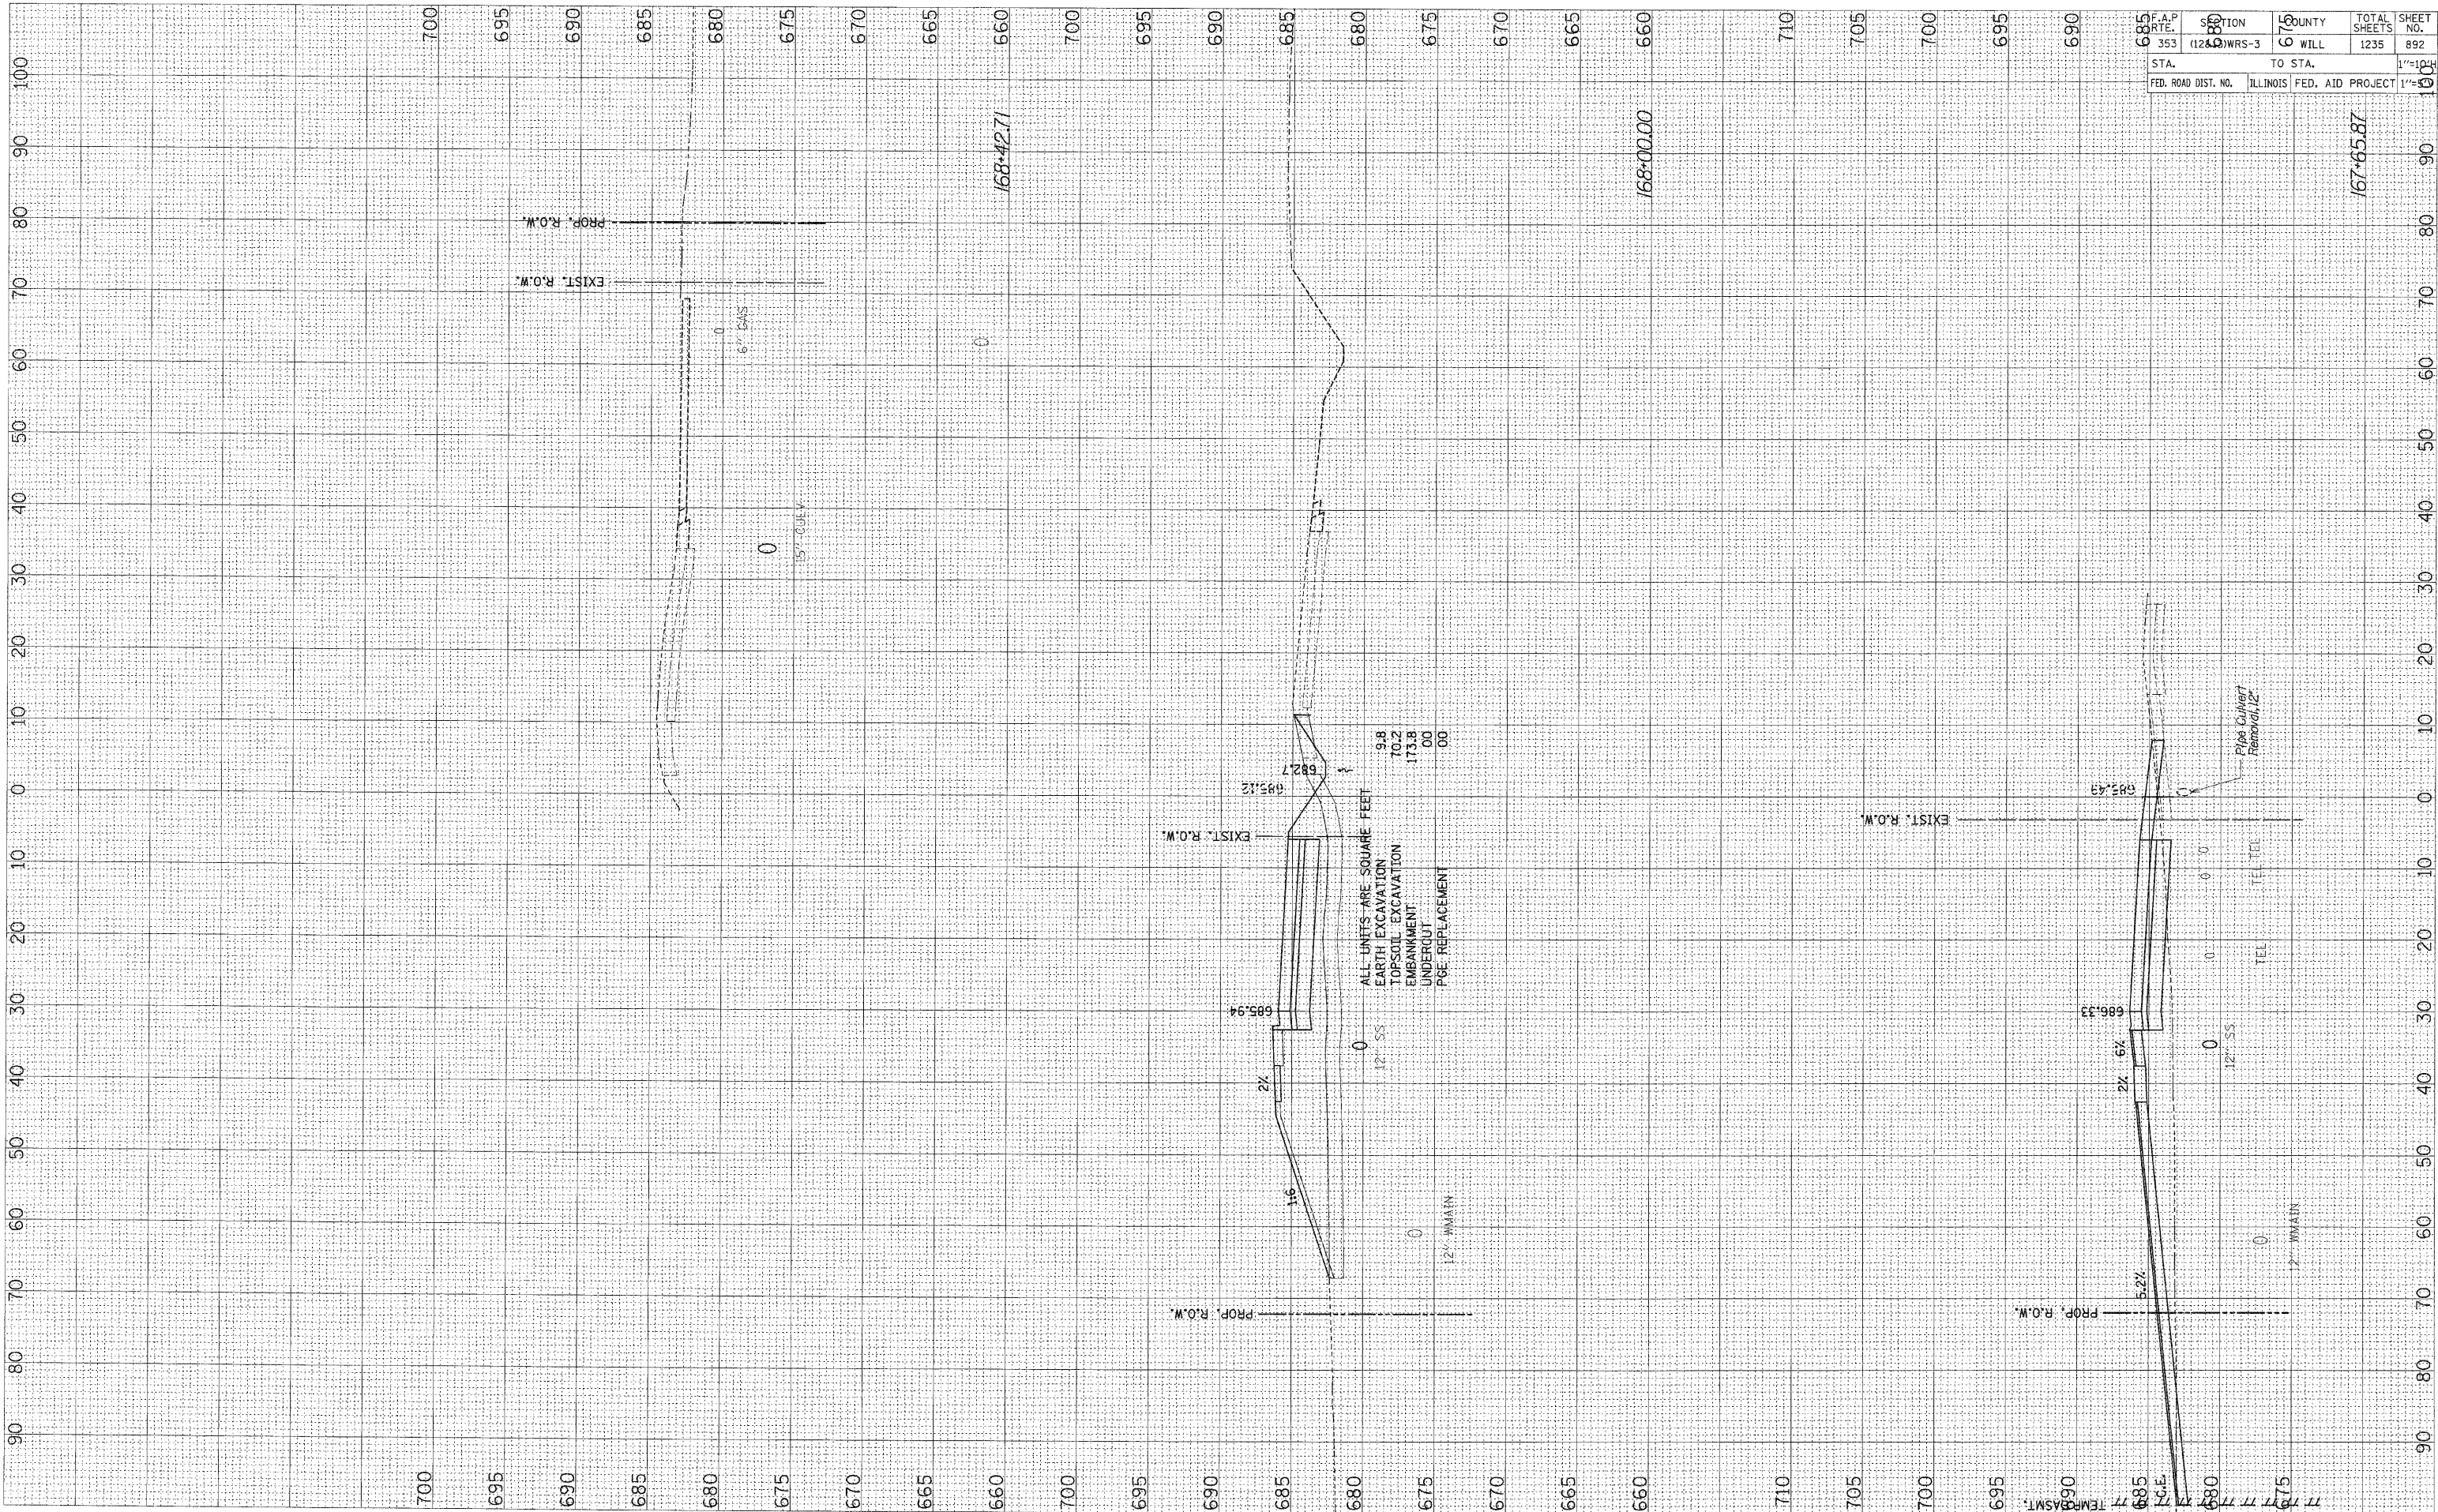

F.A.P. RTE.	SECTION	COUNTY	TOTAL SHEETS	SHEET NO.
353	(12&Q) WRS-3	WILL	1235	892
STA.	TO STA.			1"=10'
FED. ROAD DIST. NO.	ILLINOIS	FED. AID PROJECT		1"=10'