


FINAL SURVEY	SURVEYED	BY	DATE
NOTE BOOK	PLOTTED		
NO.	TEMPLATE		
	AREAS CHECKED		

ORIGINAL SURVEY	SURVEYED	BY	DATE
NOTE BOOK	PLOTTED		
NO.	TEMPLATE		
	AREAS CHECKED		

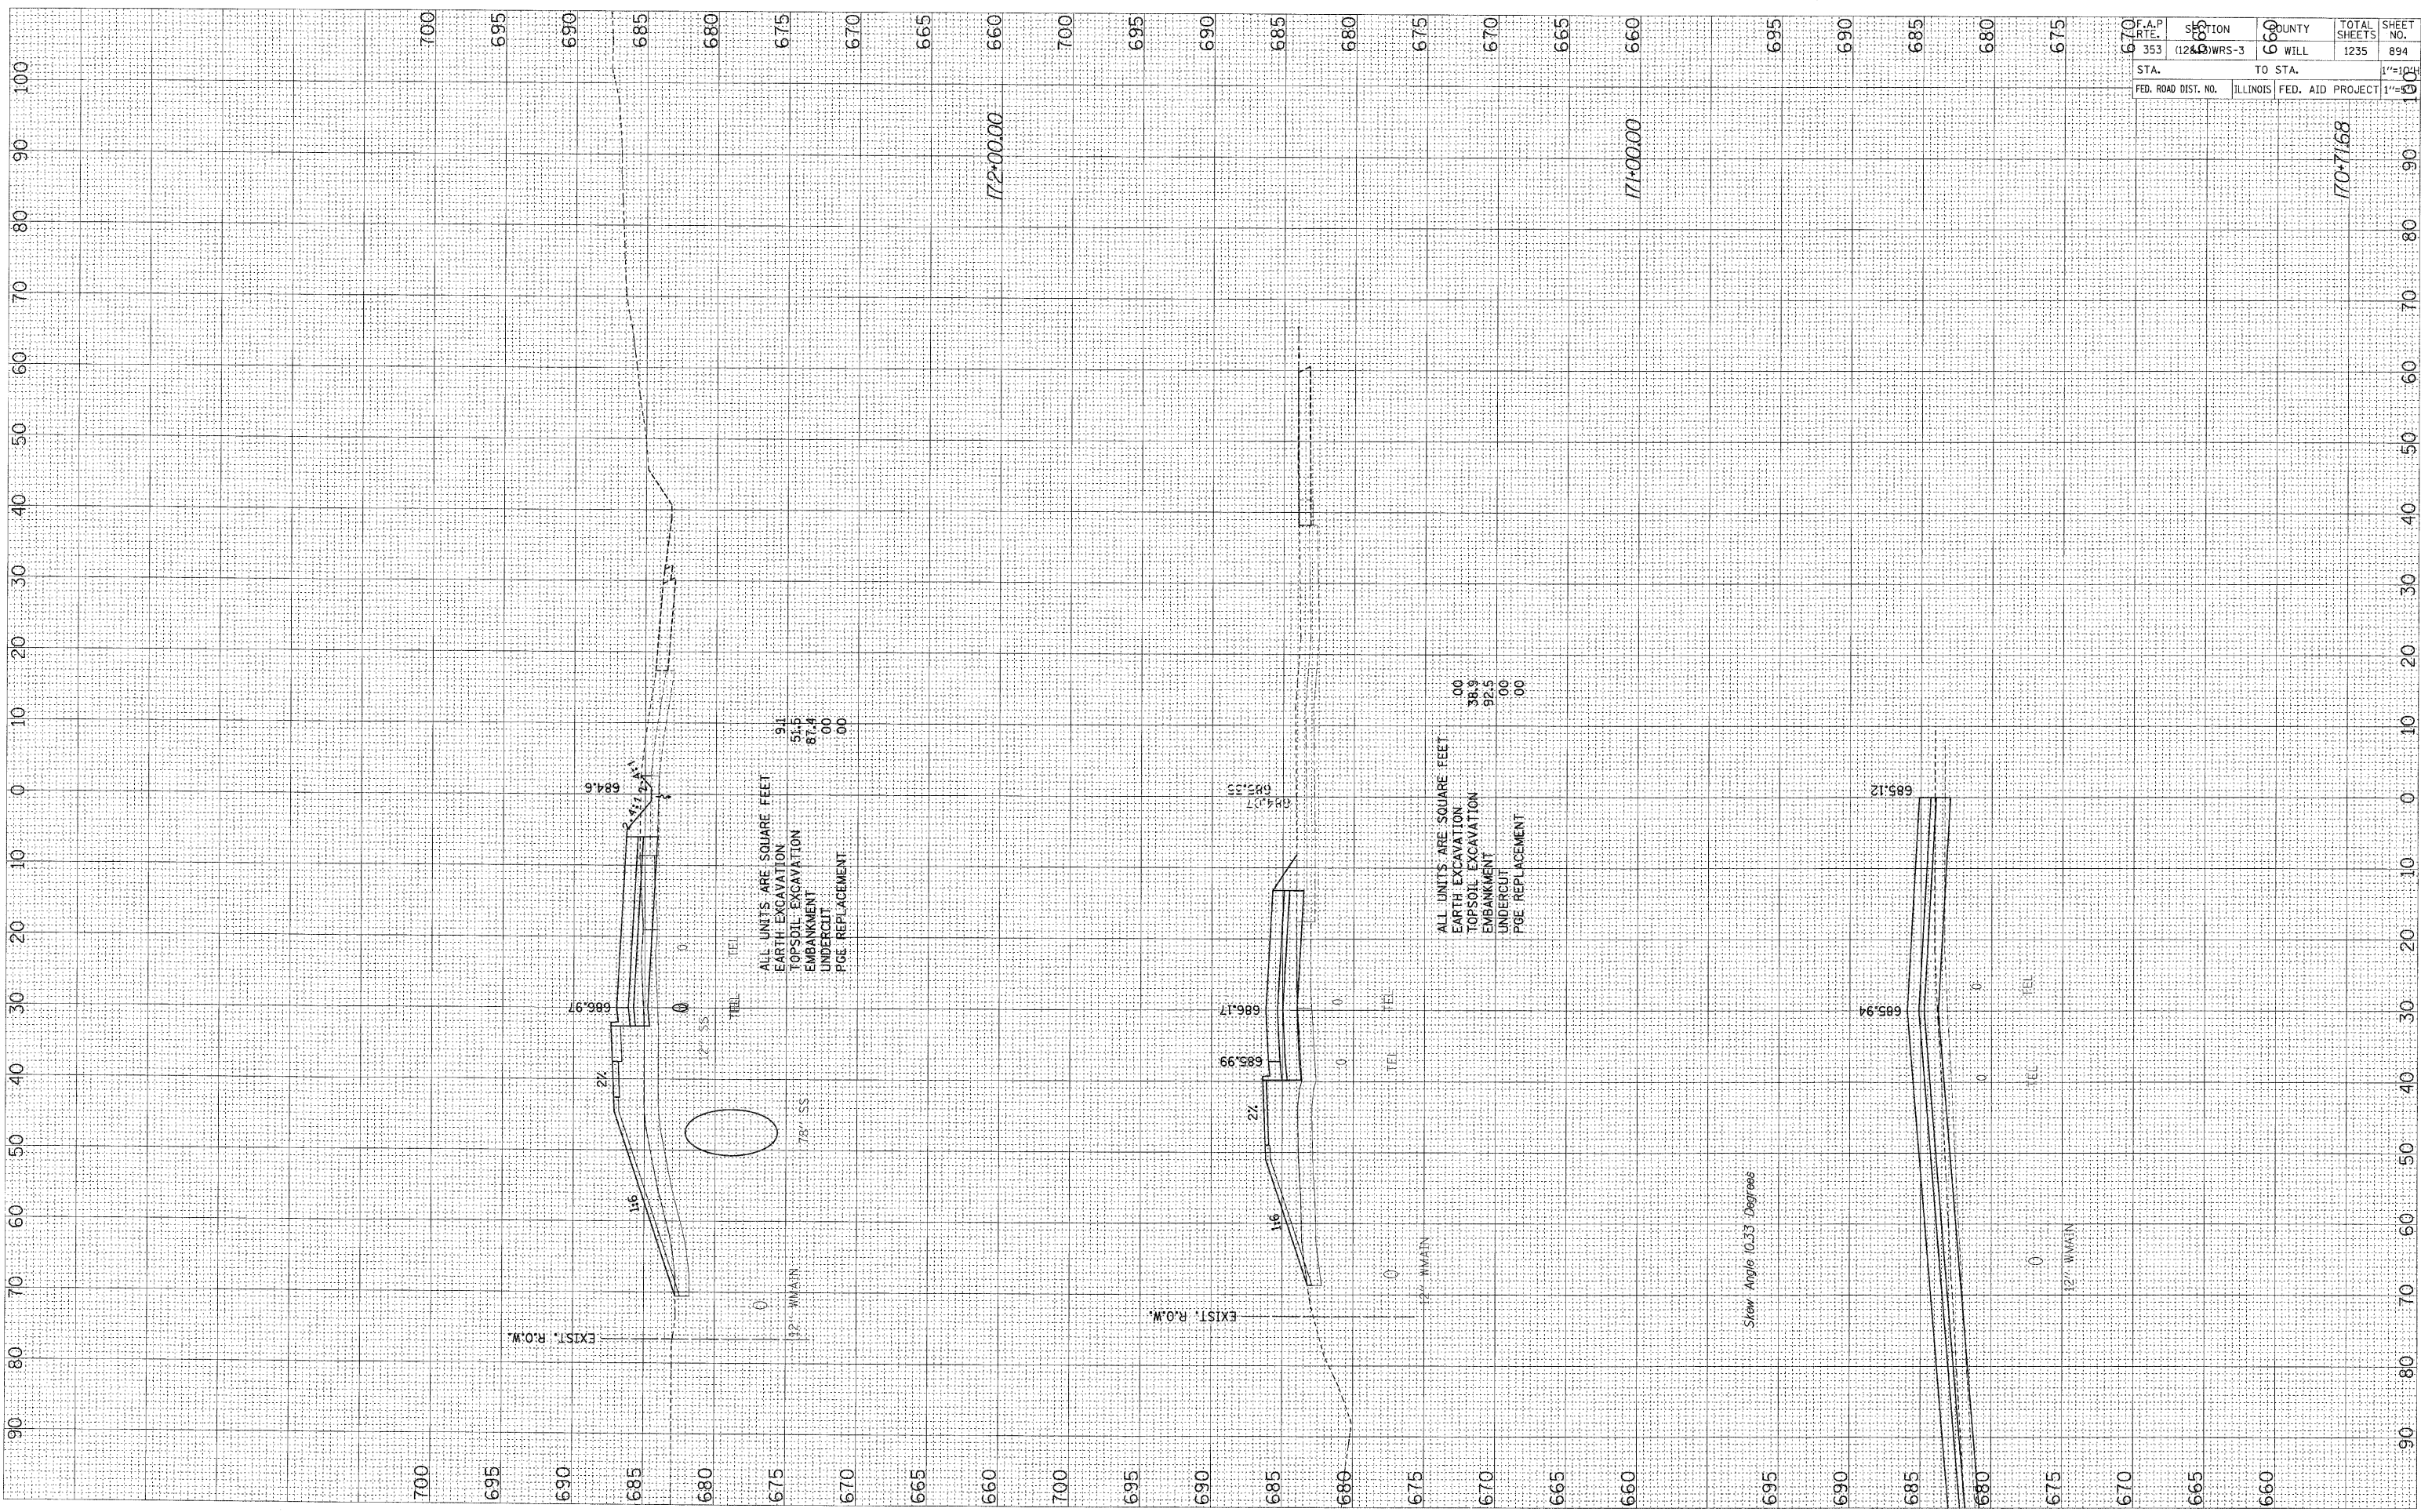

ALL UNITS ARE SQUARE FEET
 EARTH EXCAVATION 9.1
 TOPSOIL EXCAVATION 51.5
 EMBANKMENT 87.4
 UNDERCUT 00
 PGE REPLACEMENT 00

ALL UNITS ARE SQUARE FEET
 EARTH EXCAVATION 00
 TOPSOIL EXCAVATION 38.9
 EMBANKMENT 92.5
 UNDERCUT 00
 PGE REPLACEMENT 00

670	F.A.P. RTE.	SECTION	COUNTY	TOTAL SHEETS	SHEET NO.
	353	(124) WRS-3	CO WILL	1235	894
670	STA.		TO STA.		1"=100'
	FED. ROAD DIST. NO.	ILLINOIS	FED. AID PROJECT		1"=100'