


FINAL SURVEY	BY	DATE
SURVEYED		
PLOTTED		
TEMPLATE		
NOTE BOOK		
AREAS CHECKED		
NO.		

ORIGINAL SURVEY	BY	DATE
SURVEYED		
PLOTTED		
TEMPLATE		
NOTE BOOK		
AREAS CHECKED		
NO.		

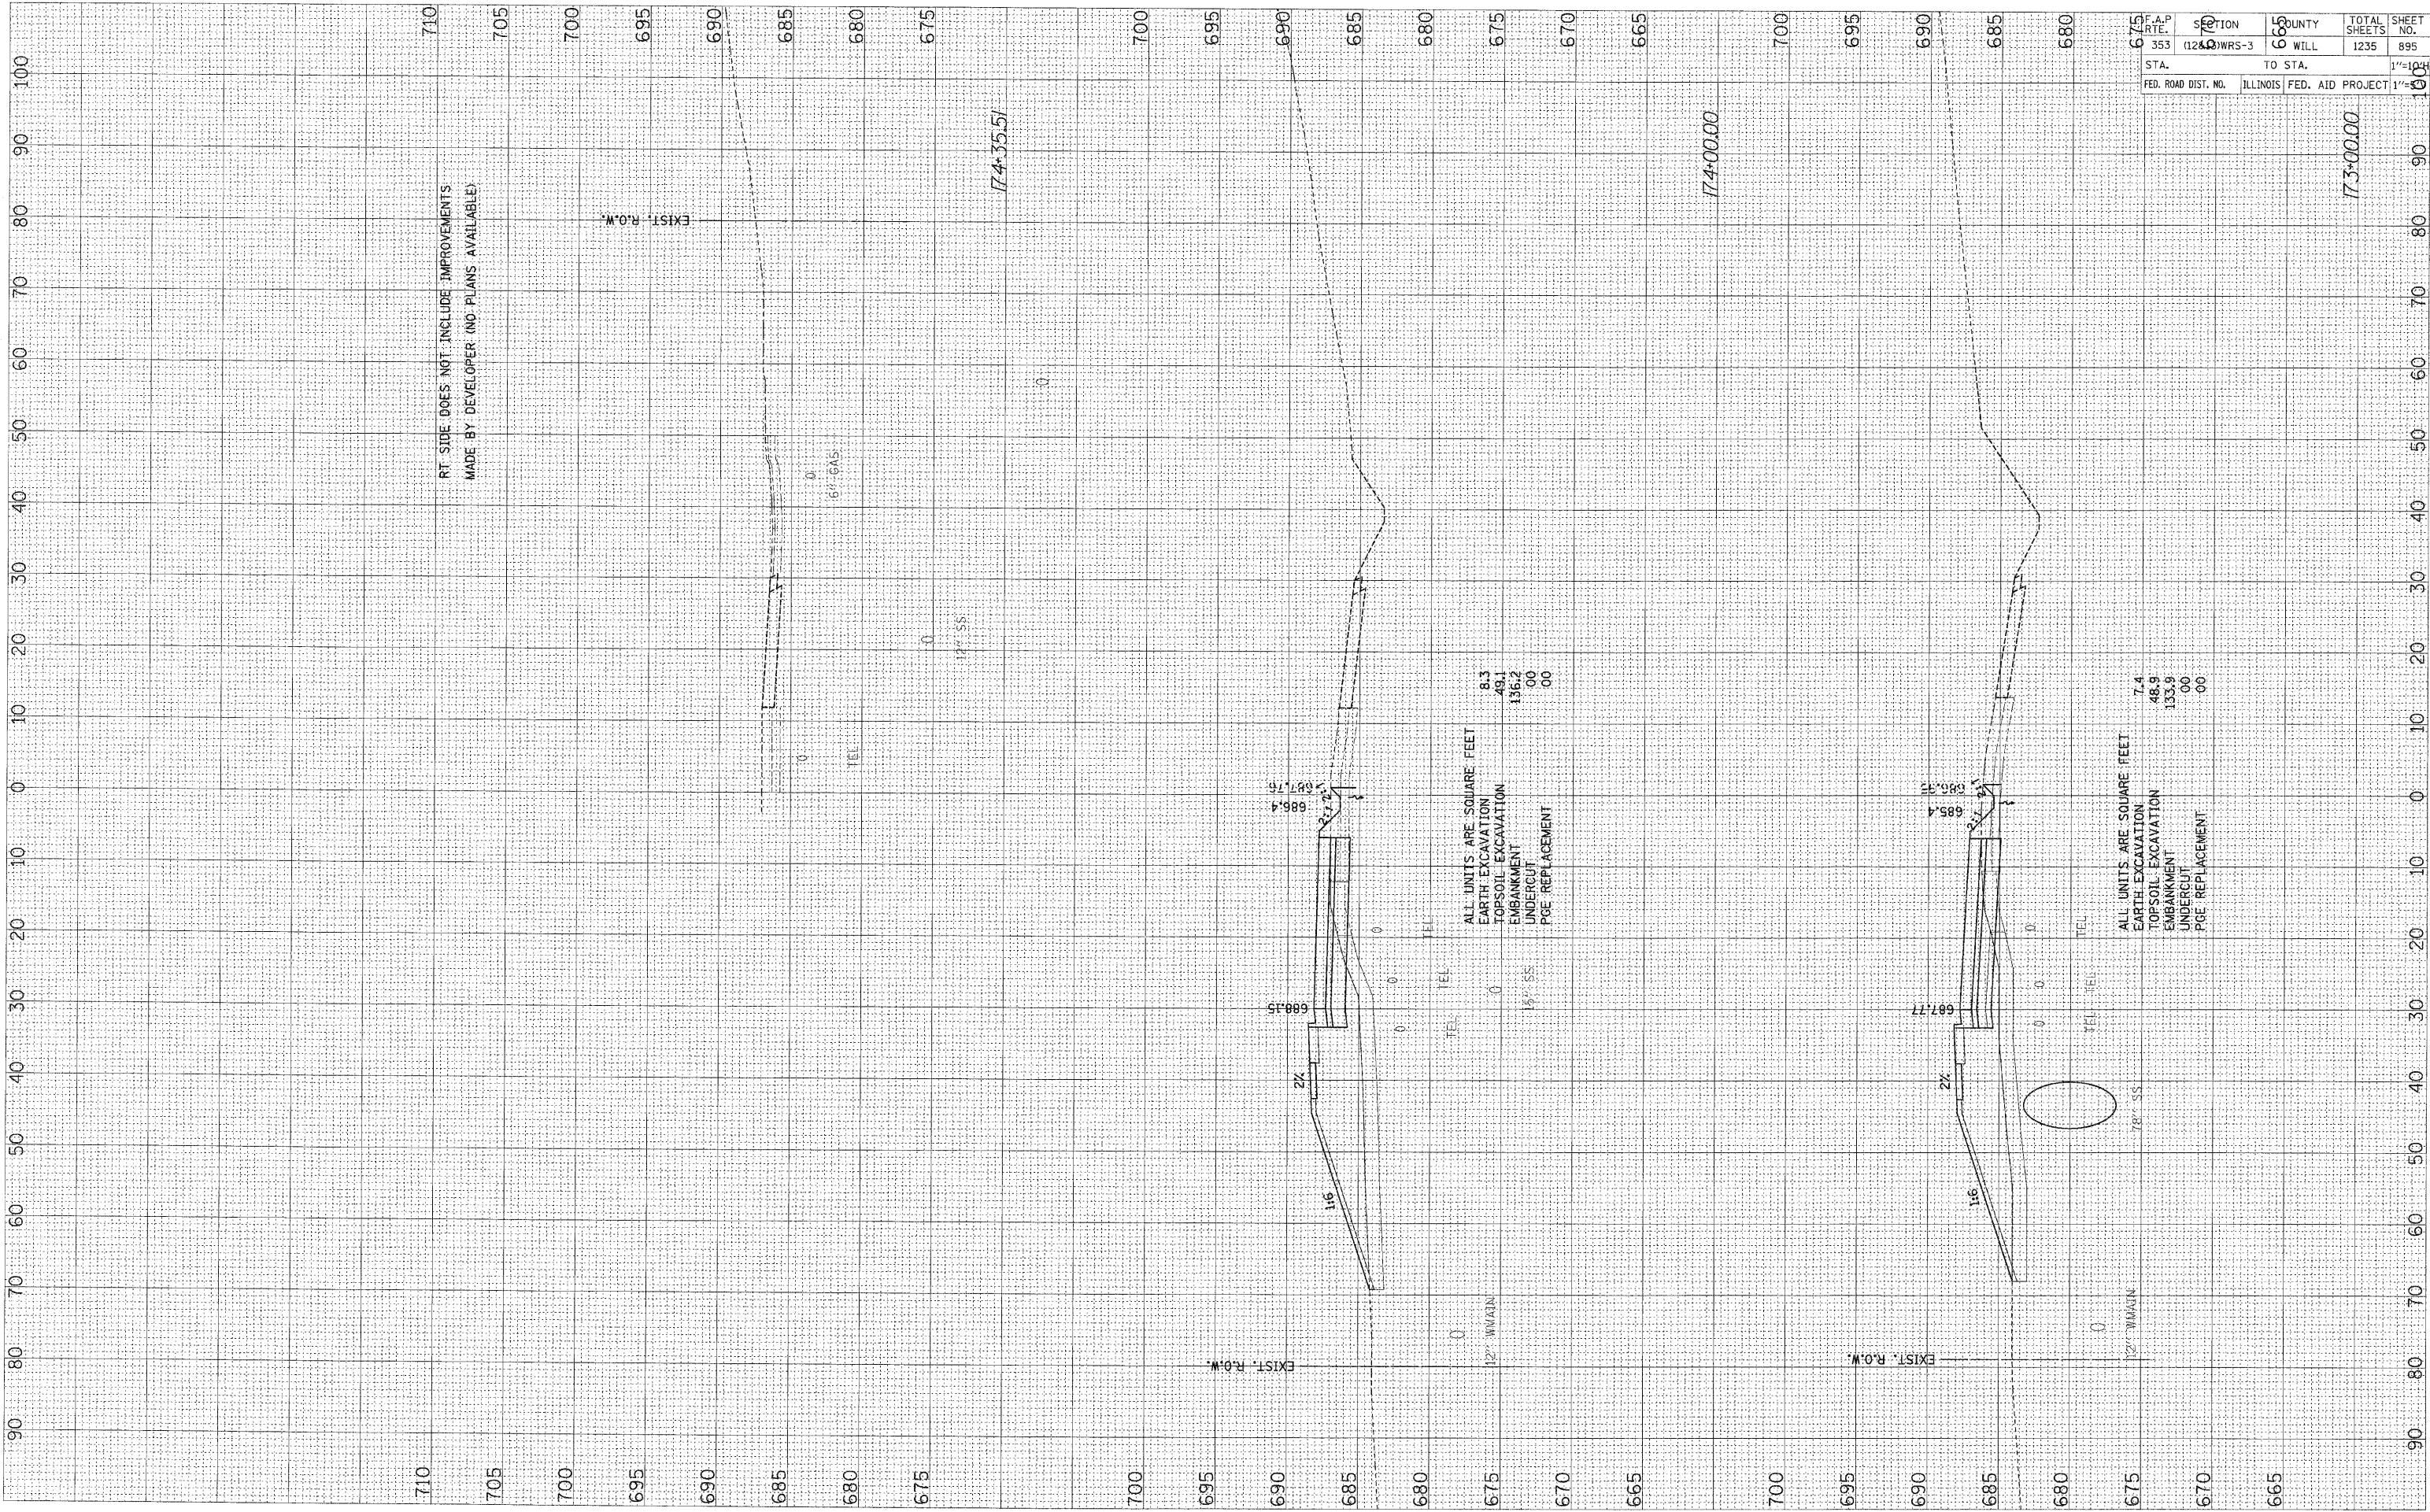

F.A.P. RTE.	SECTION	COUNTY	TOTAL SHEETS	SHEET NO.
675	(124) WRS-3	CO WILL	1235	895
STA.	TO STA.	1"=10'		
FED. ROAD DIST. NO.	ILLINOIS	FED. AID PROJECT	1"=10'	