


FINAL SURVEY	DATE
SURVEYED	BY
NOTE BOOK	
TEMPLATE	
AREAS CHECKED	
NO.	

ORIGINAL SURVEY	DATE
SURVEYED	BY
NOTE BOOK	
TEMPLATE	
AREAS CHECKED	
NO.	

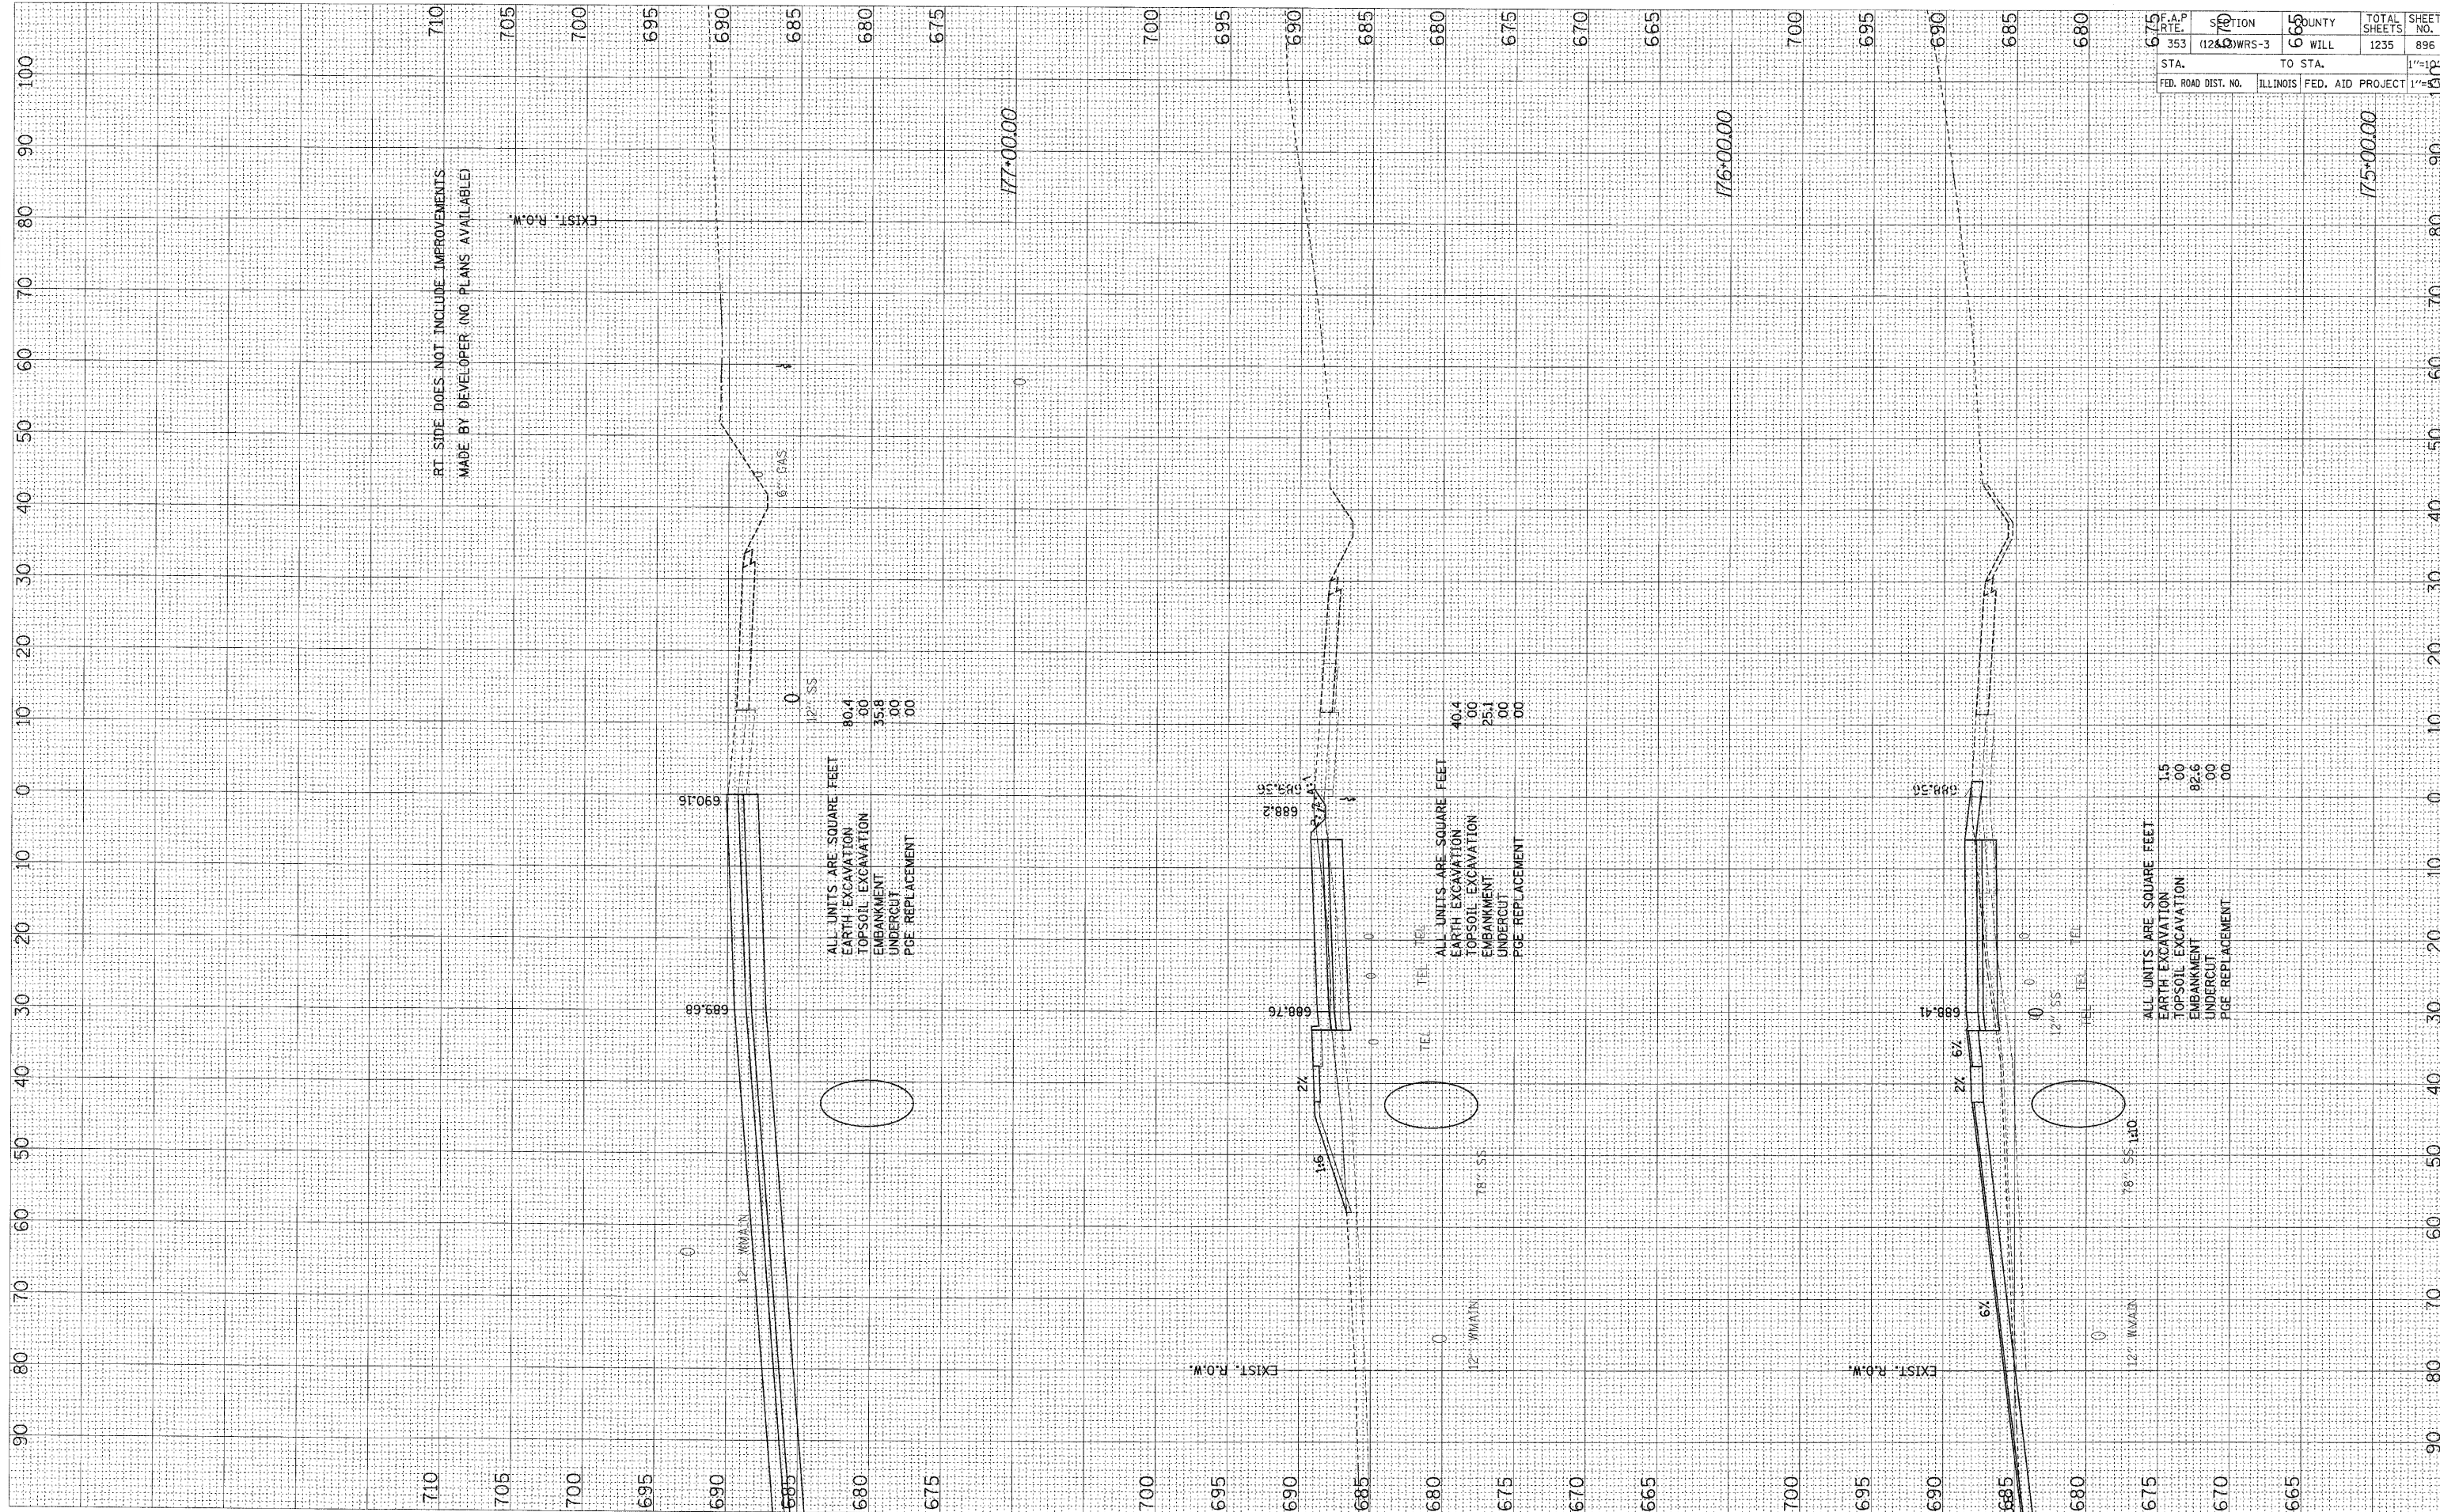

F.A.P. RTE. 353	SECTION (1240) WRS-3	COUNTY WILL	TOTAL SHEETS 1235	SHEET NO. 896
STA. 175+00.00	TO STA.		176+00.00	
FED. ROAD DIST. NO.	ILLINOIS	FED. AID PROJECT	175+00.00	