


FINAL SURVEY	BY	DATE
SURVEYED		
NOTE BOOK		
TEMPLATE		
AREAS CHECKED		
NO.		

ORIGINAL SURVEY	BY	DATE
SURVEYED		
NOTE BOOK		
TEMPLATE		
AREAS CHECKED		
NO.		

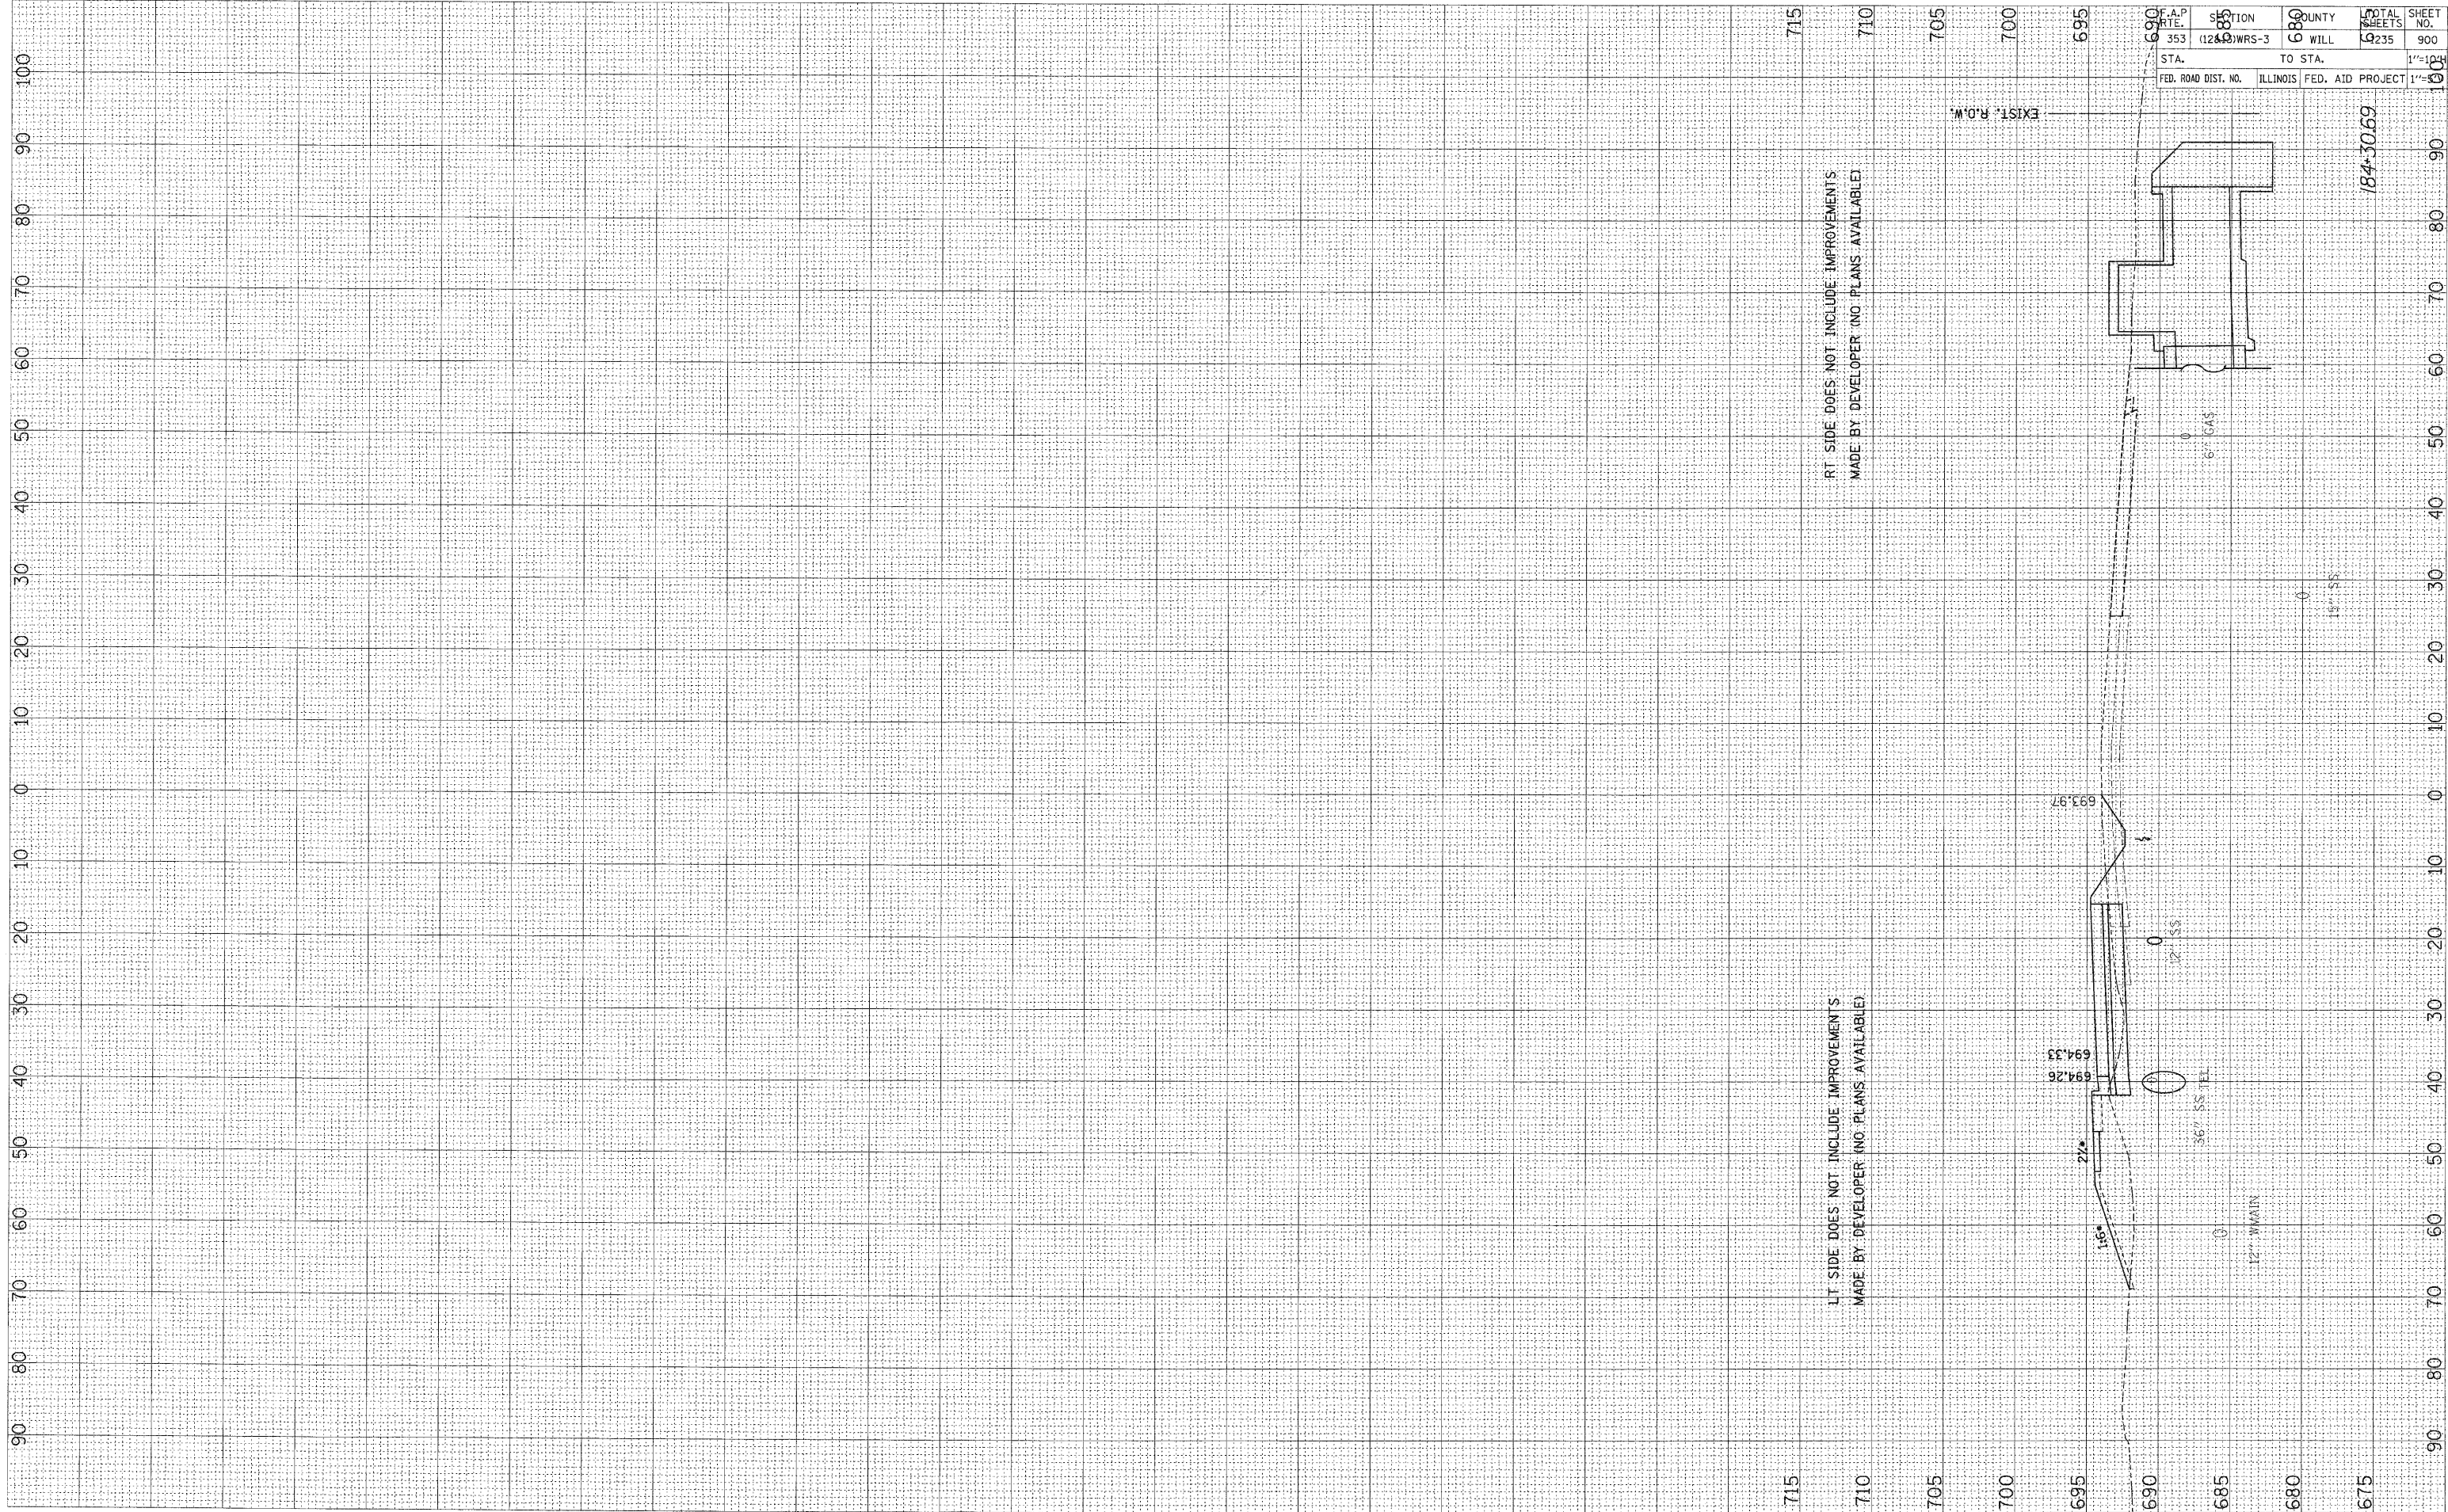

F.A.P. RTE.	SECTION	COUNTY	TOTAL SHEETS	SHEET NO.
353	(12&D)WRS-3	WILL	9235	900
STA.	TO STA.	FED. ROAD DIST. NO.	ILLINOIS	FED. AID PROJECT
				184-30.69

RT SIDE DOES NOT INCLUDE IMPROVEMENTS  
MADE BY DEVELOPER (NO PLANS AVAILABLE)

LT SIDE DOES NOT INCLUDE IMPROVEMENTS  
MADE BY DEVELOPER (NO PLANS AVAILABLE)