


FINAL SURVEY BY DATE
 SURVEYED BY DATE
 NOTE BOOK NO. DATE
 TEMPLATE AREAS CHECKED

ORIGINAL SURVEY BY DATE
 SURVEYED BY DATE
 NOTE BOOK NO. DATE
 TEMPLATE AREAS CHECKED

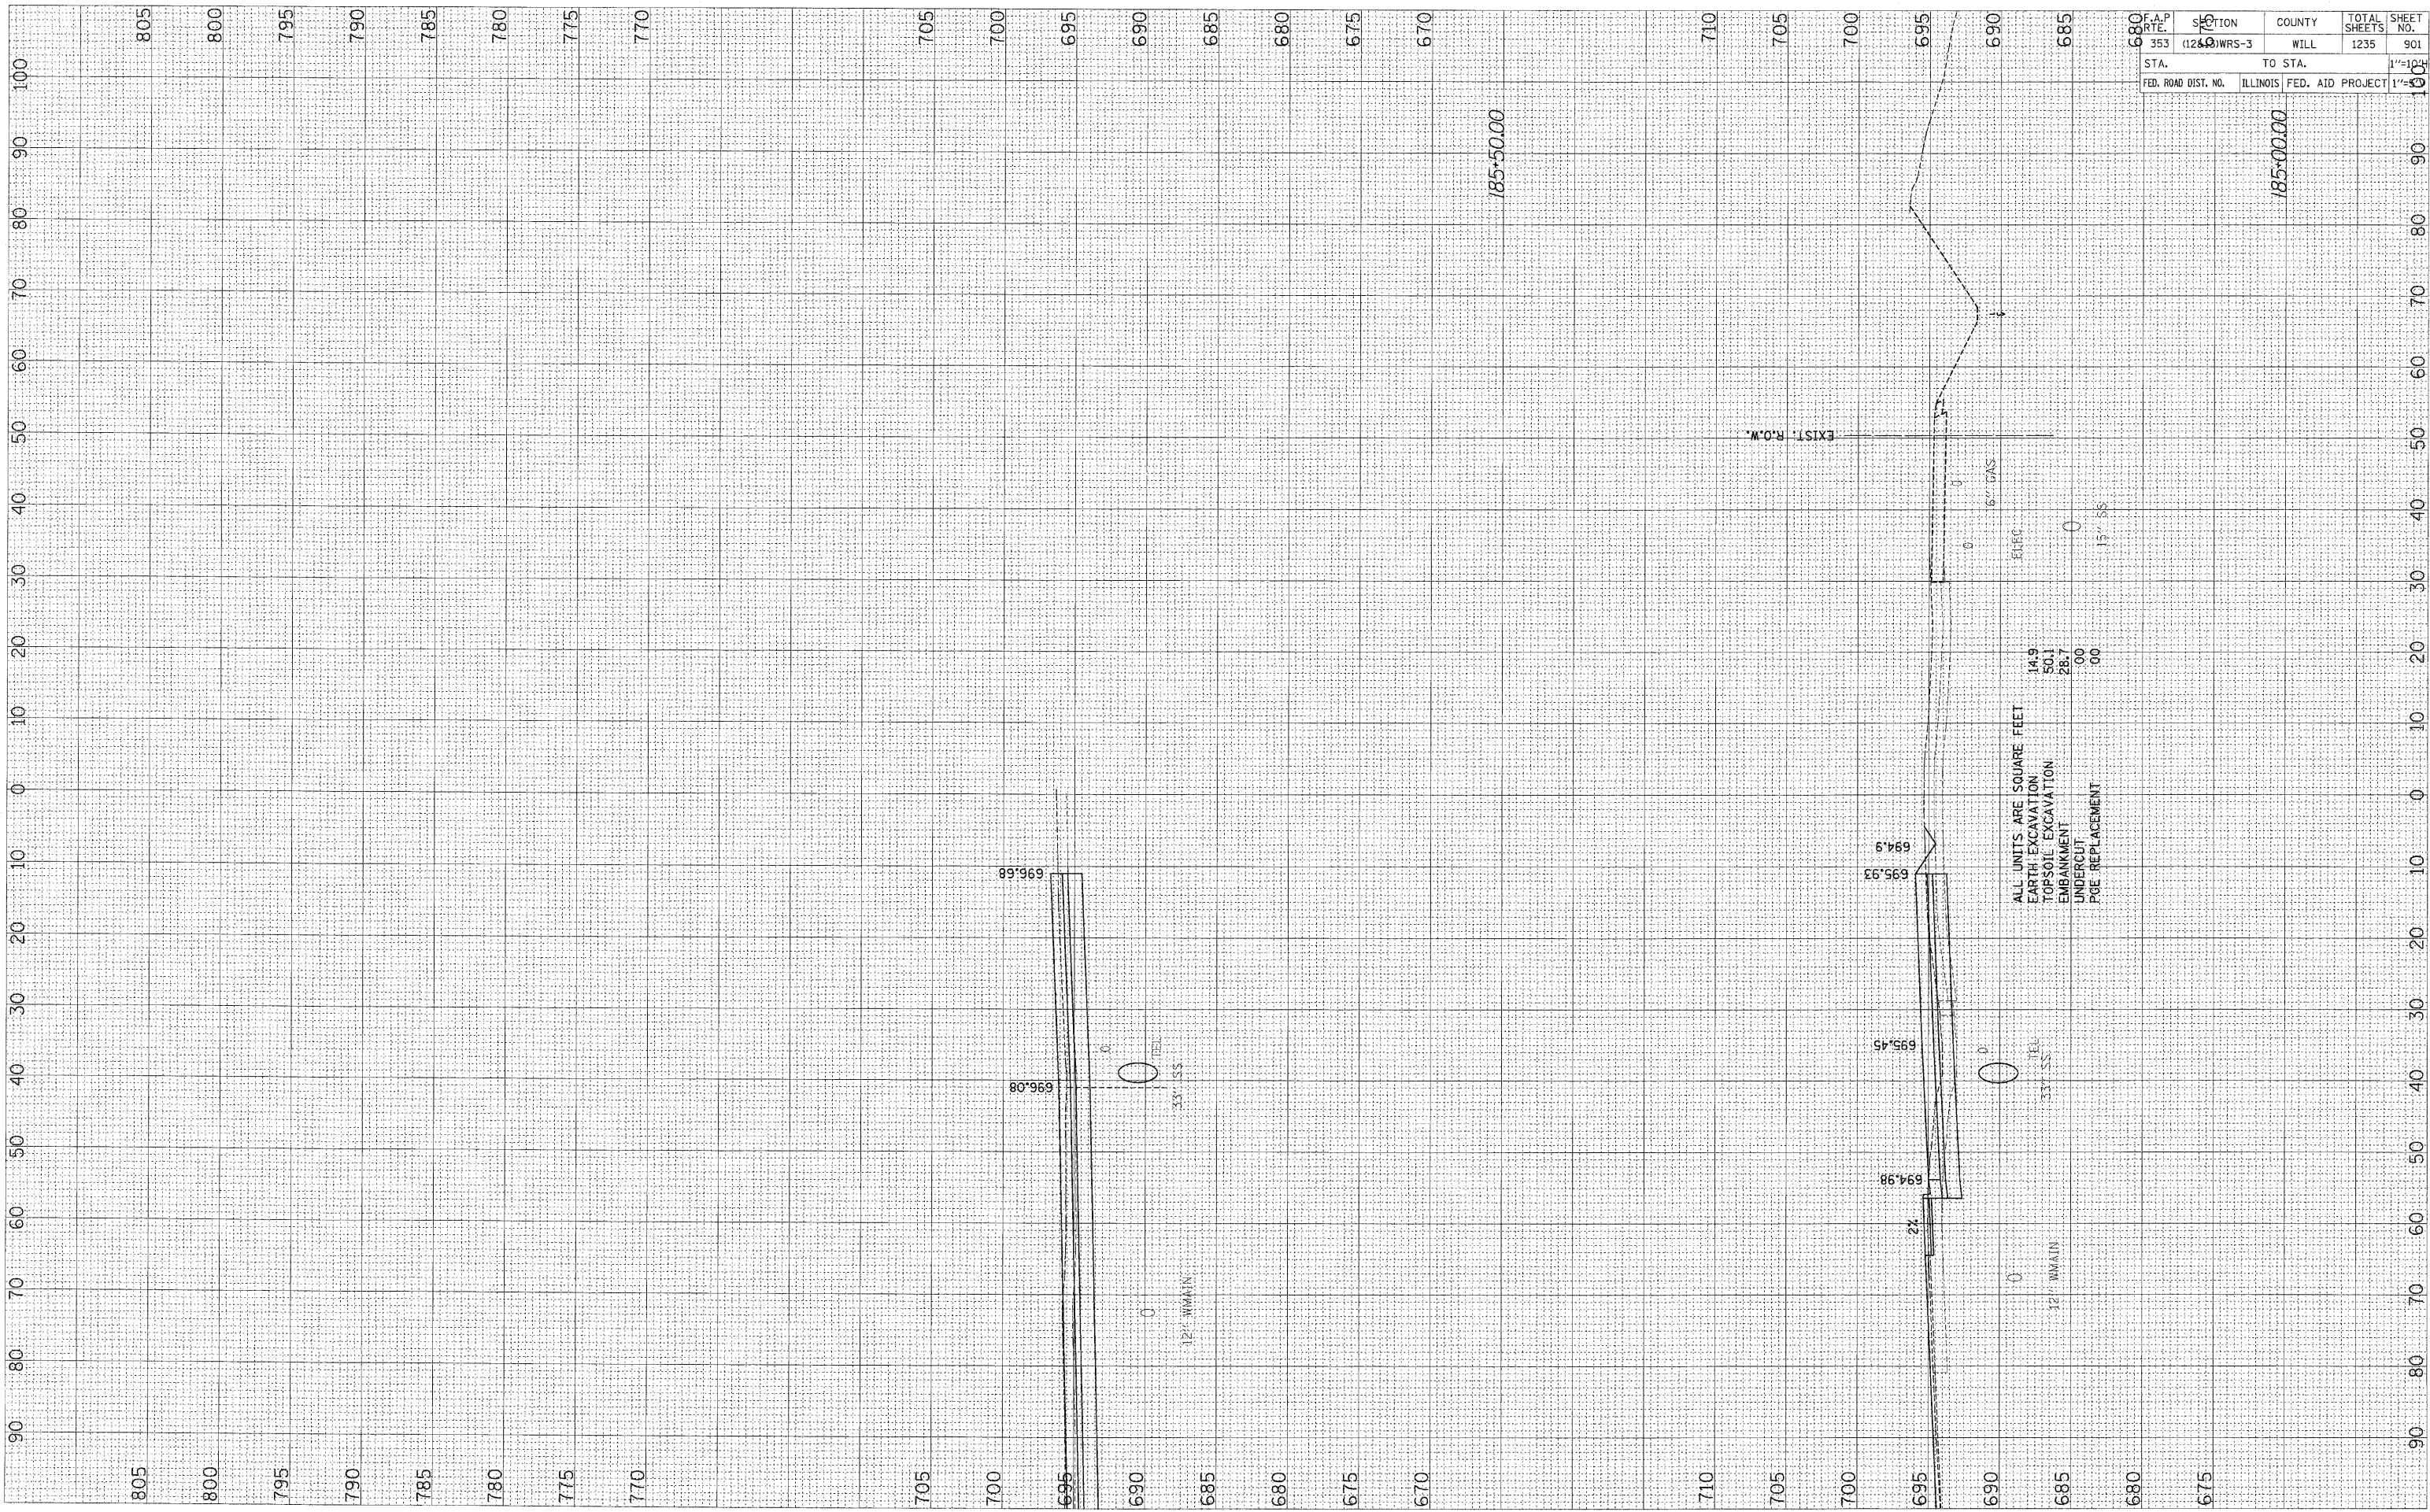

ALL UNITS ARE SQUARE FEET
 EARTH EXCAVATION 14.9
 TOPSOIL EXCAVATION 50.1
 EMBANKMENT 28.7
 UNDERCUT 00
 PGE REPLACEMENT 00

F.A.P. RTE.	SECTION	COUNTY	TOTAL SHEETS	SHEET NO.
353	(1260) WRS-3	WILL	1235	901
STA.	TO STA.		1"=100'	
FED. ROAD DIST. NO.	ILLINOIS	FED. AID PROJECT	1"=100'	