


FINAL SURVEY	BY	DATE
SURVEYED		
NOTE BOOK		
TEMPLE		
AREAS CHECKED		
NO.		

ORIGINAL SURVEY	BY	DATE
SURVEYED		
NOTE BOOK		
TEMPLE		
AREAS CHECKED		
NO.		

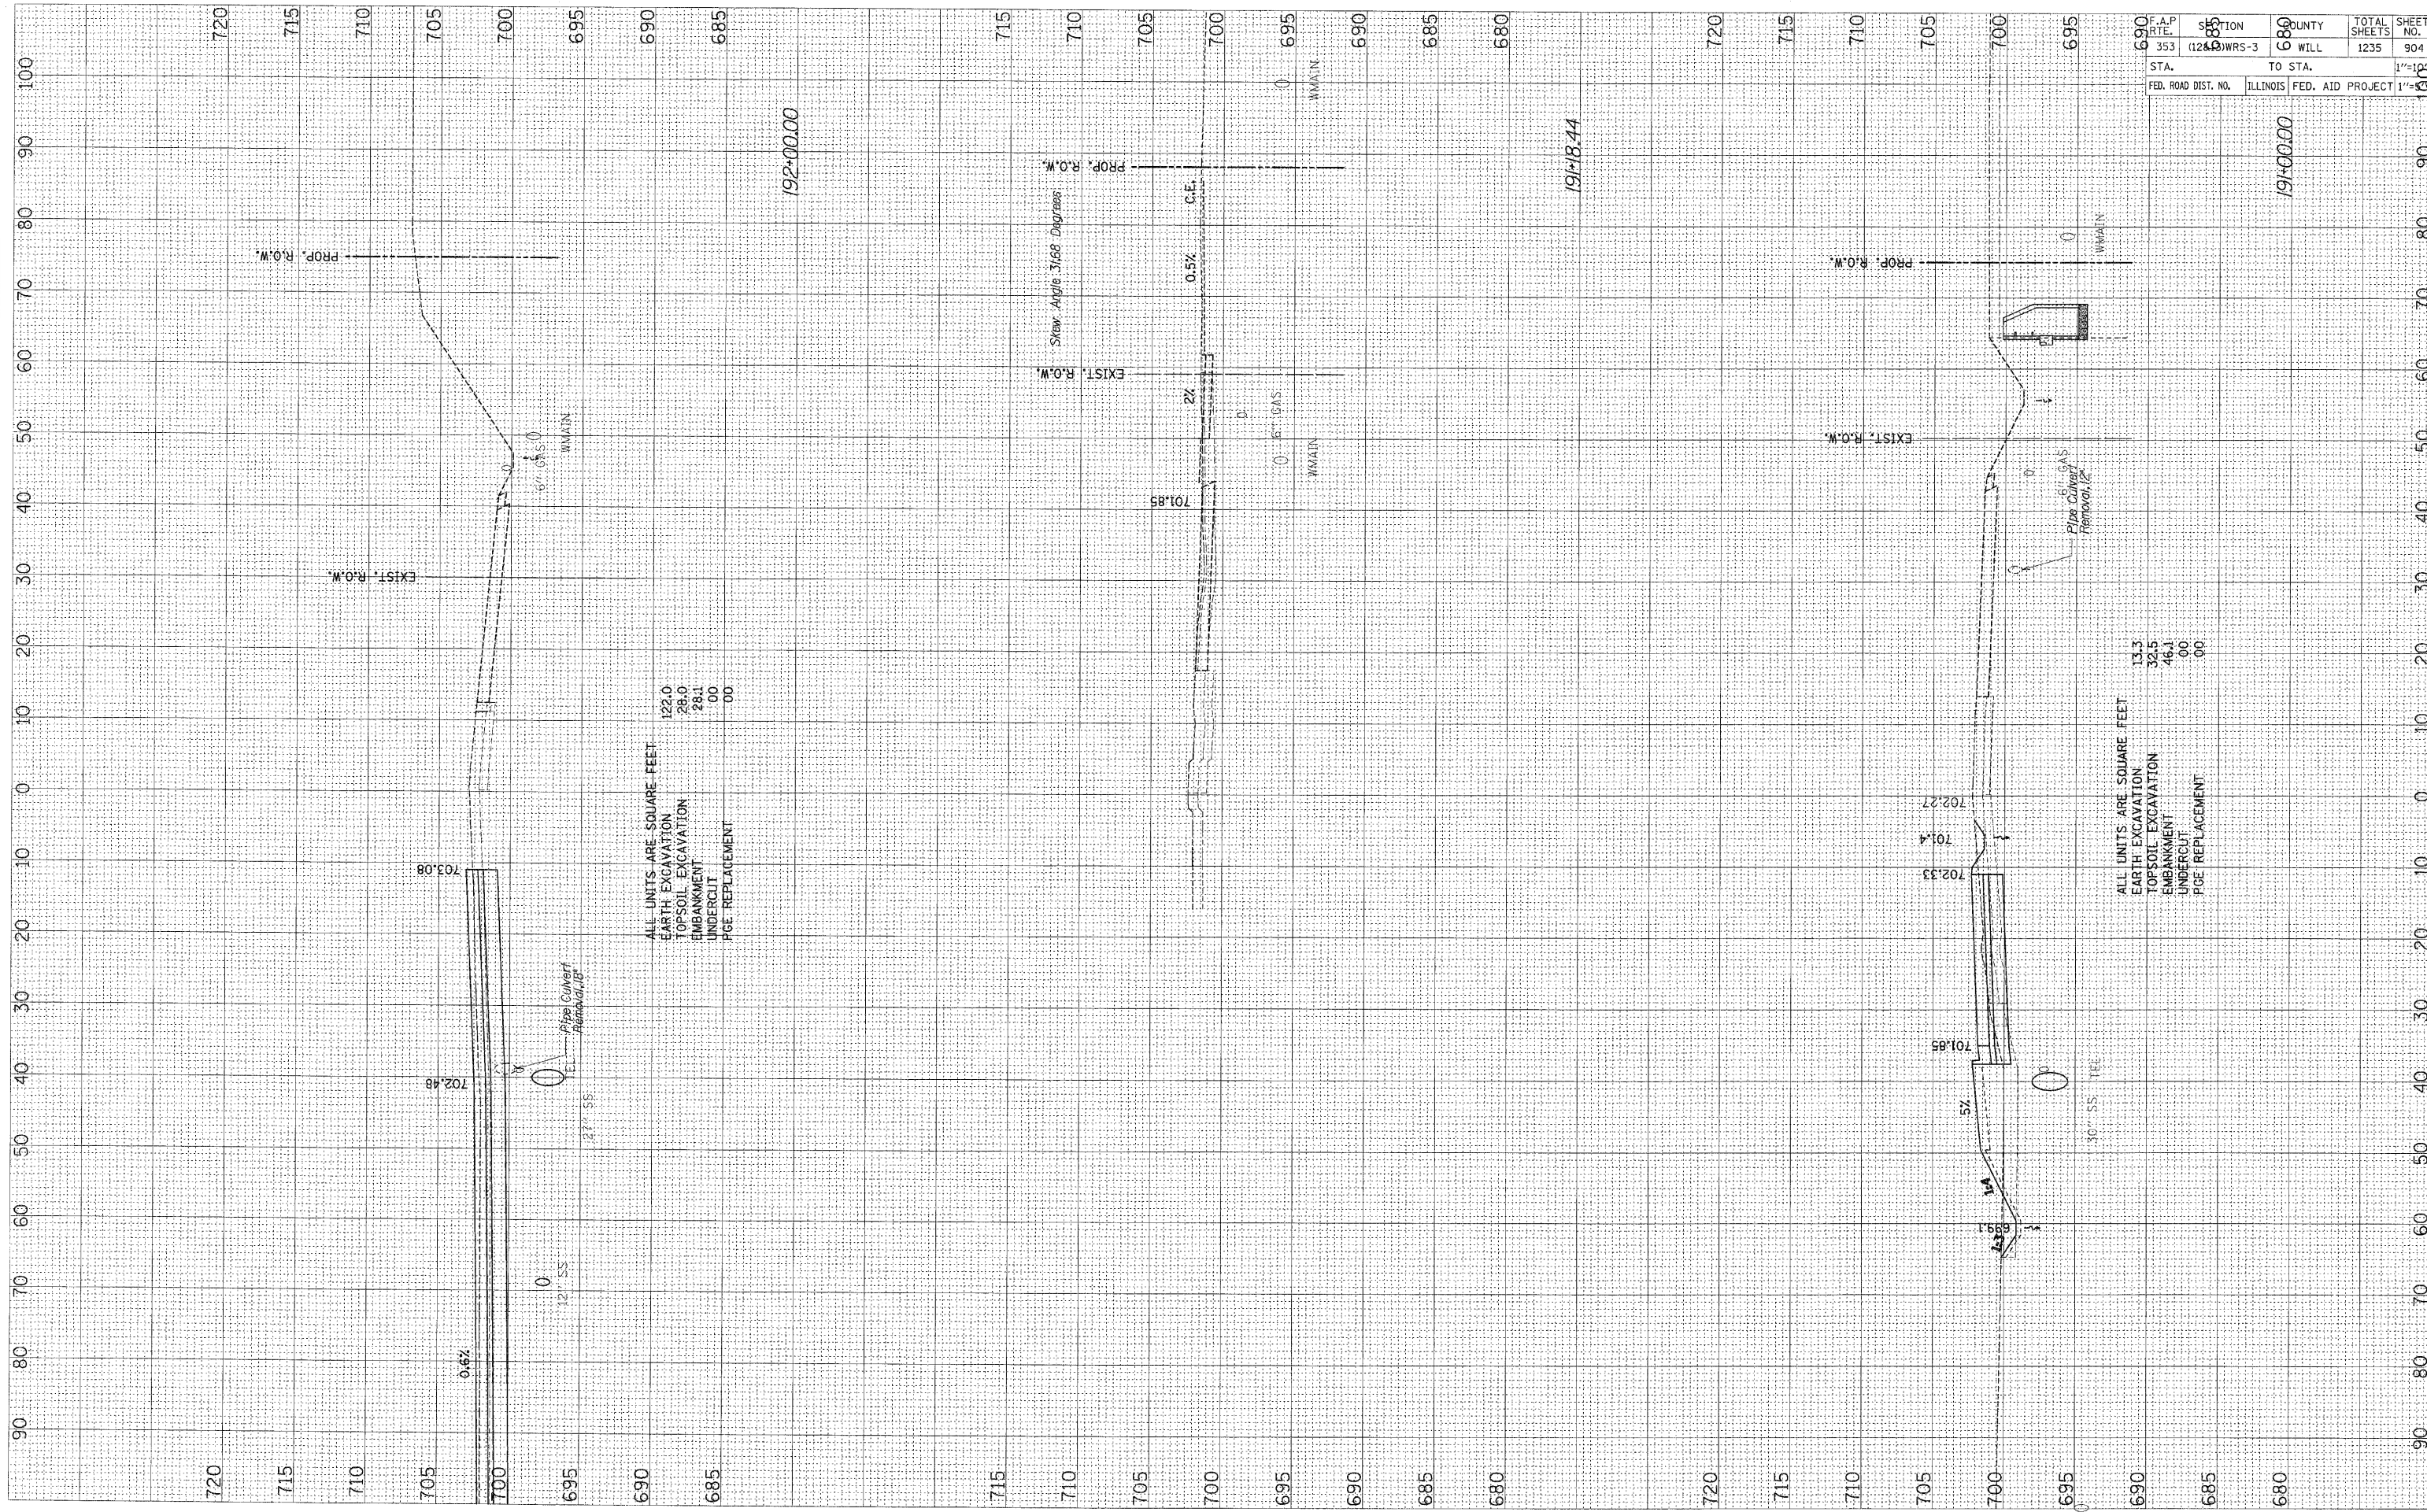

ALL UNITS ARE SQUARE FEET
 EARTH EXCAVATION 122.0
 TOPSOIL EXCAVATION 28.0
 EMBANKMENT 28.1
 UNDERCUT 00
 PIPE REPLACEMENT 00

ALL UNITS ARE SQUARE FEET
 EARTH EXCAVATION 13.3
 TOPSOIL EXCAVATION 32.5
 EMBANKMENT 46.1
 UNDERCUT 00
 PIPE REPLACEMENT 00

F.A.P. DIST. NO.	SECTION	COUNTY	TOTAL SHEETS	SHEET NO.
690	1248	WILL	1235	904
STA.	TO STA.	FED. AID PROJECT	1"=100'	
690	680	ILLINOIS	191-00.00	