


FINAL SURVEY BY DATE
 SURVEYED BY DATE
 NOTE BOOK NO.
 AREAS CHECKED

ORIGINAL SURVEY BY DATE
 SURVEYED BY DATE
 NOTE BOOK NO.
 AREAS CHECKED

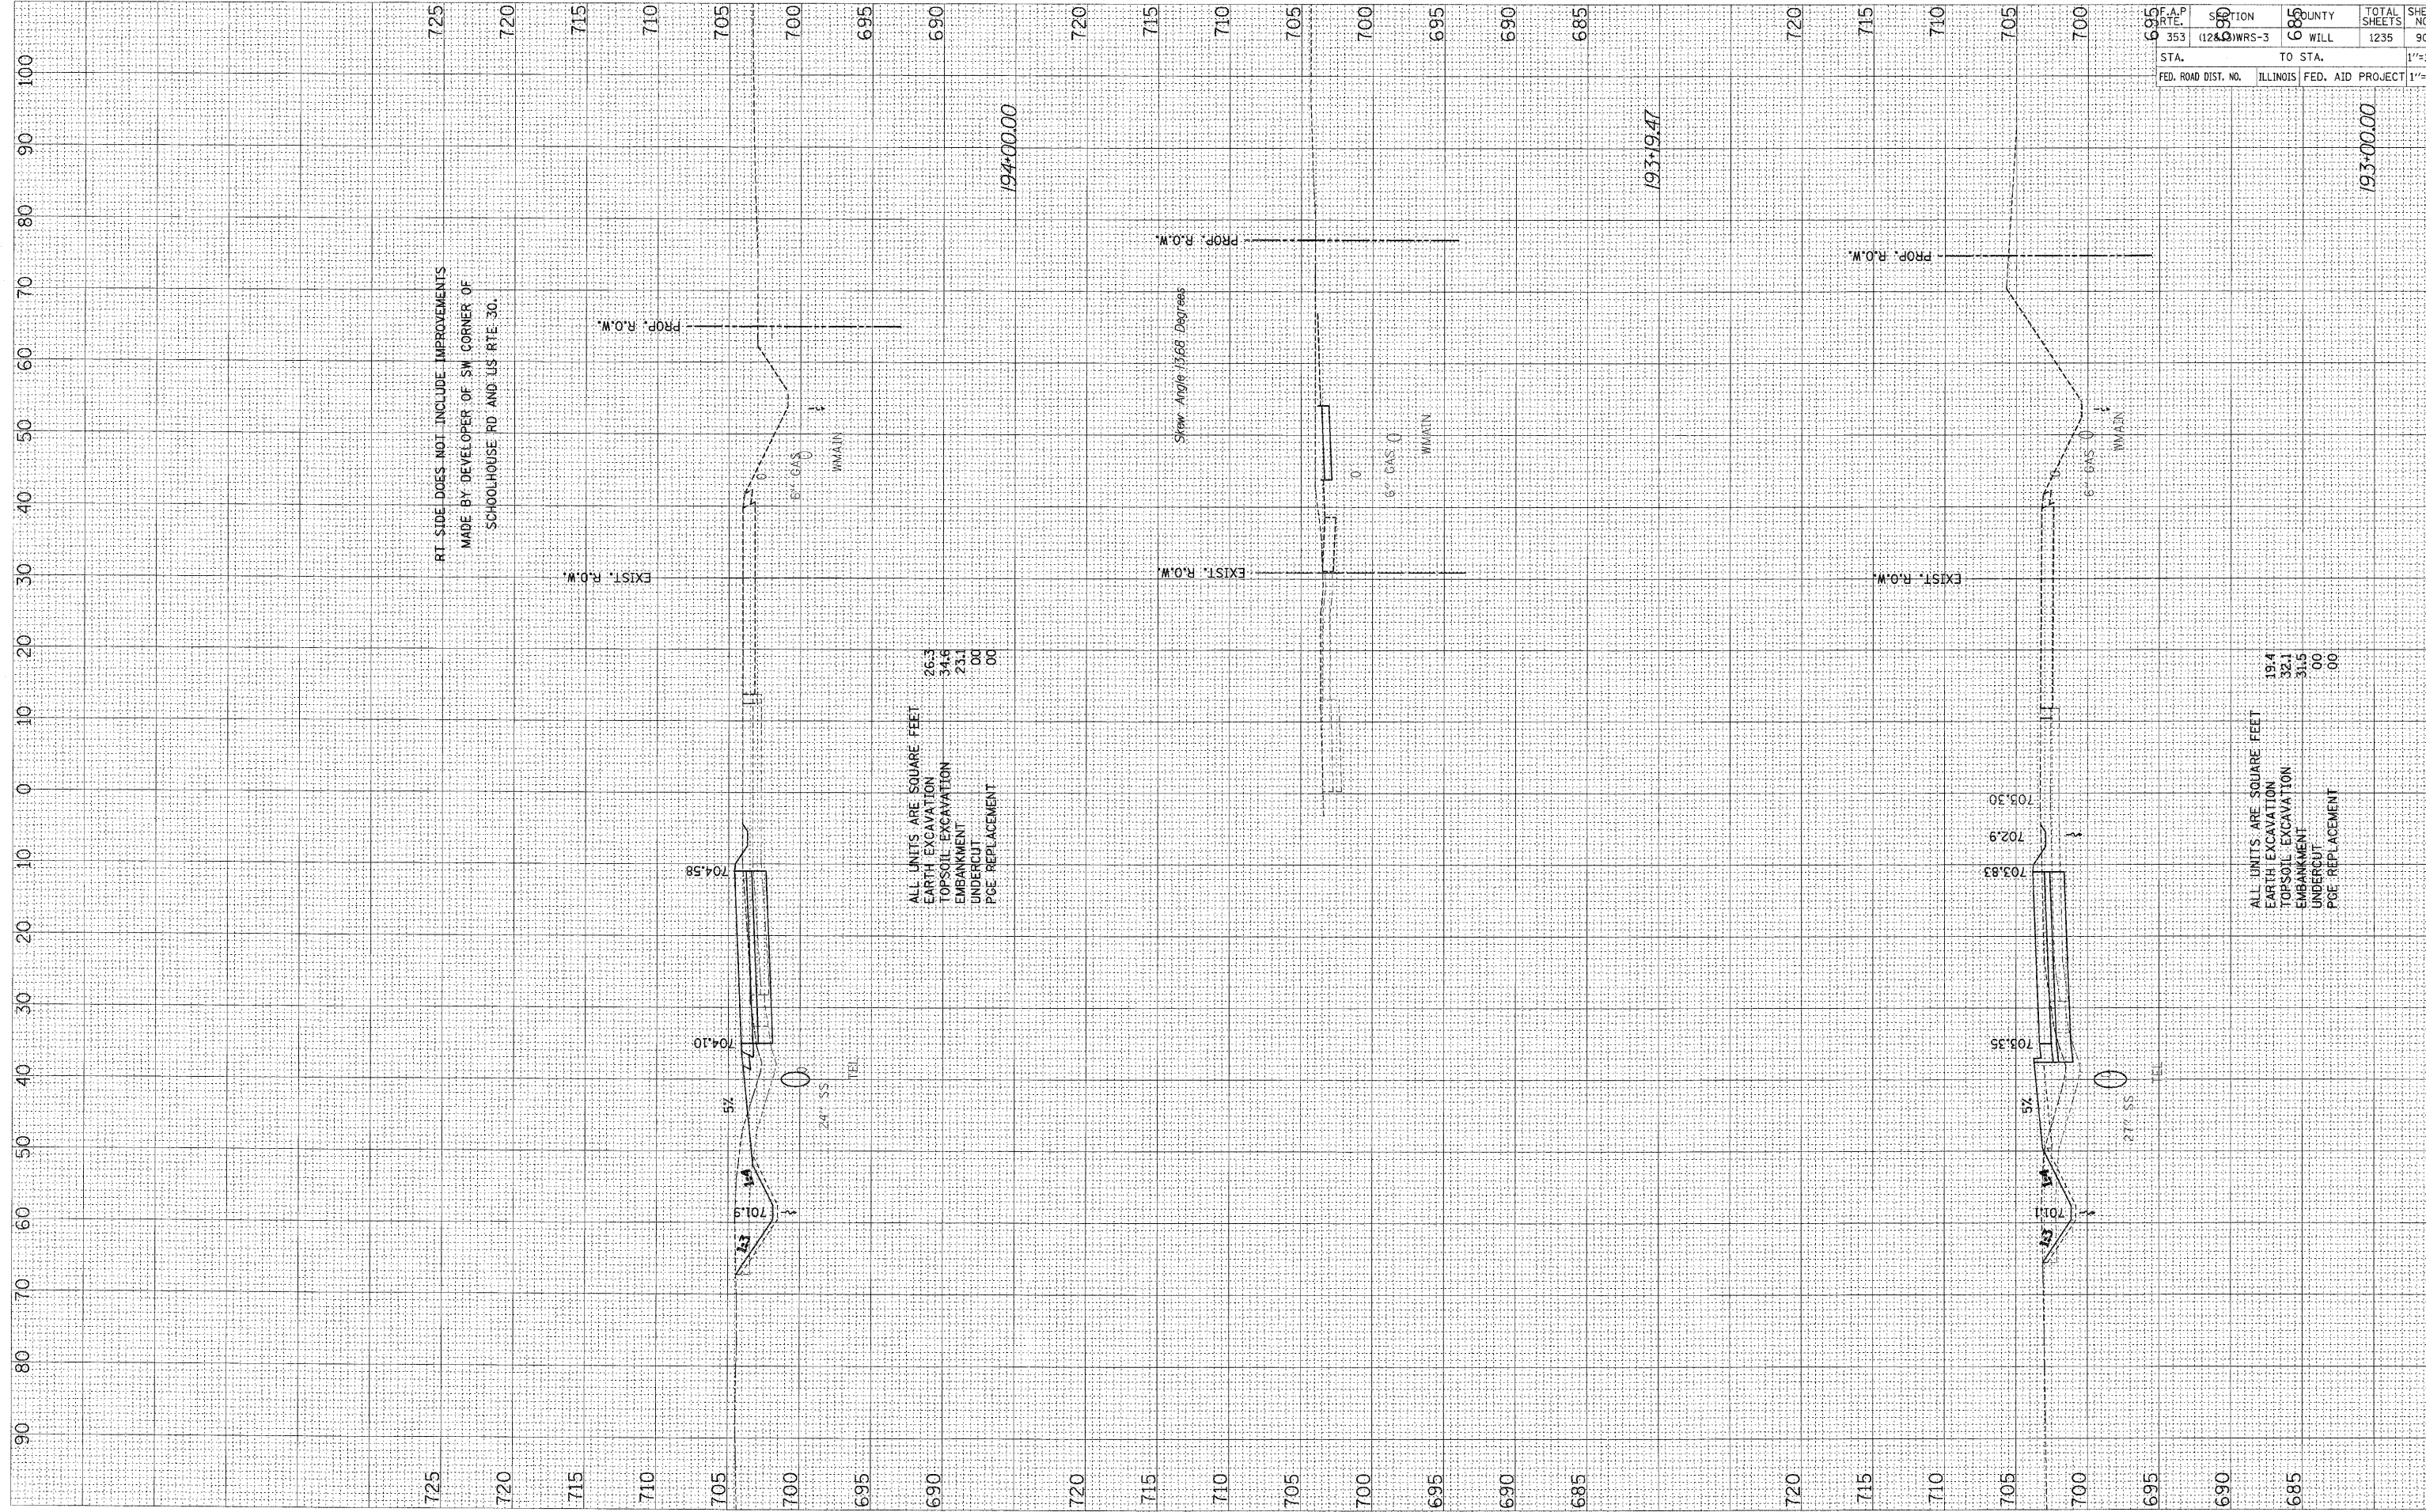

RT SIDE DOES NOT INCLUDE IMPROVEMENTS
 MADE BY DEVELOPER OF SW CORNER OF
 SCHOOLHOUSE RD AND US RTE 30.

ALL UNITS ARE SQUARE FEET
 EARTH EXCAVATION 26.3
 TOPSOIL EXCAVATION 34.6
 EMBANKMENT 23.1
 UNDERCUT 00
 PGE REPLACEMENT 00

ALL UNITS ARE SQUARE FEET
 EARTH EXCAVATION 19.4
 TOPSOIL EXCAVATION 32.1
 EMBANKMENT 31.5
 UNDERCUT 00
 PGE REPLACEMENT 00

F.A.P. RTE. 353	DIST. 12&Q	COUNTY CO	TOTAL SHEETS 1235	SHEET NO. 905
STA. 695	TO STA. 700	ILLINOIS	FED. AID PROJECT	1"=10'