


FINAL SURVEY	BY	DATE
NOTE BOOK		
AREAS CHECKED		
NO.		

ORIGINAL SURVEY	BY	DATE
NOTE BOOK		
AREAS CHECKED		
NO.		

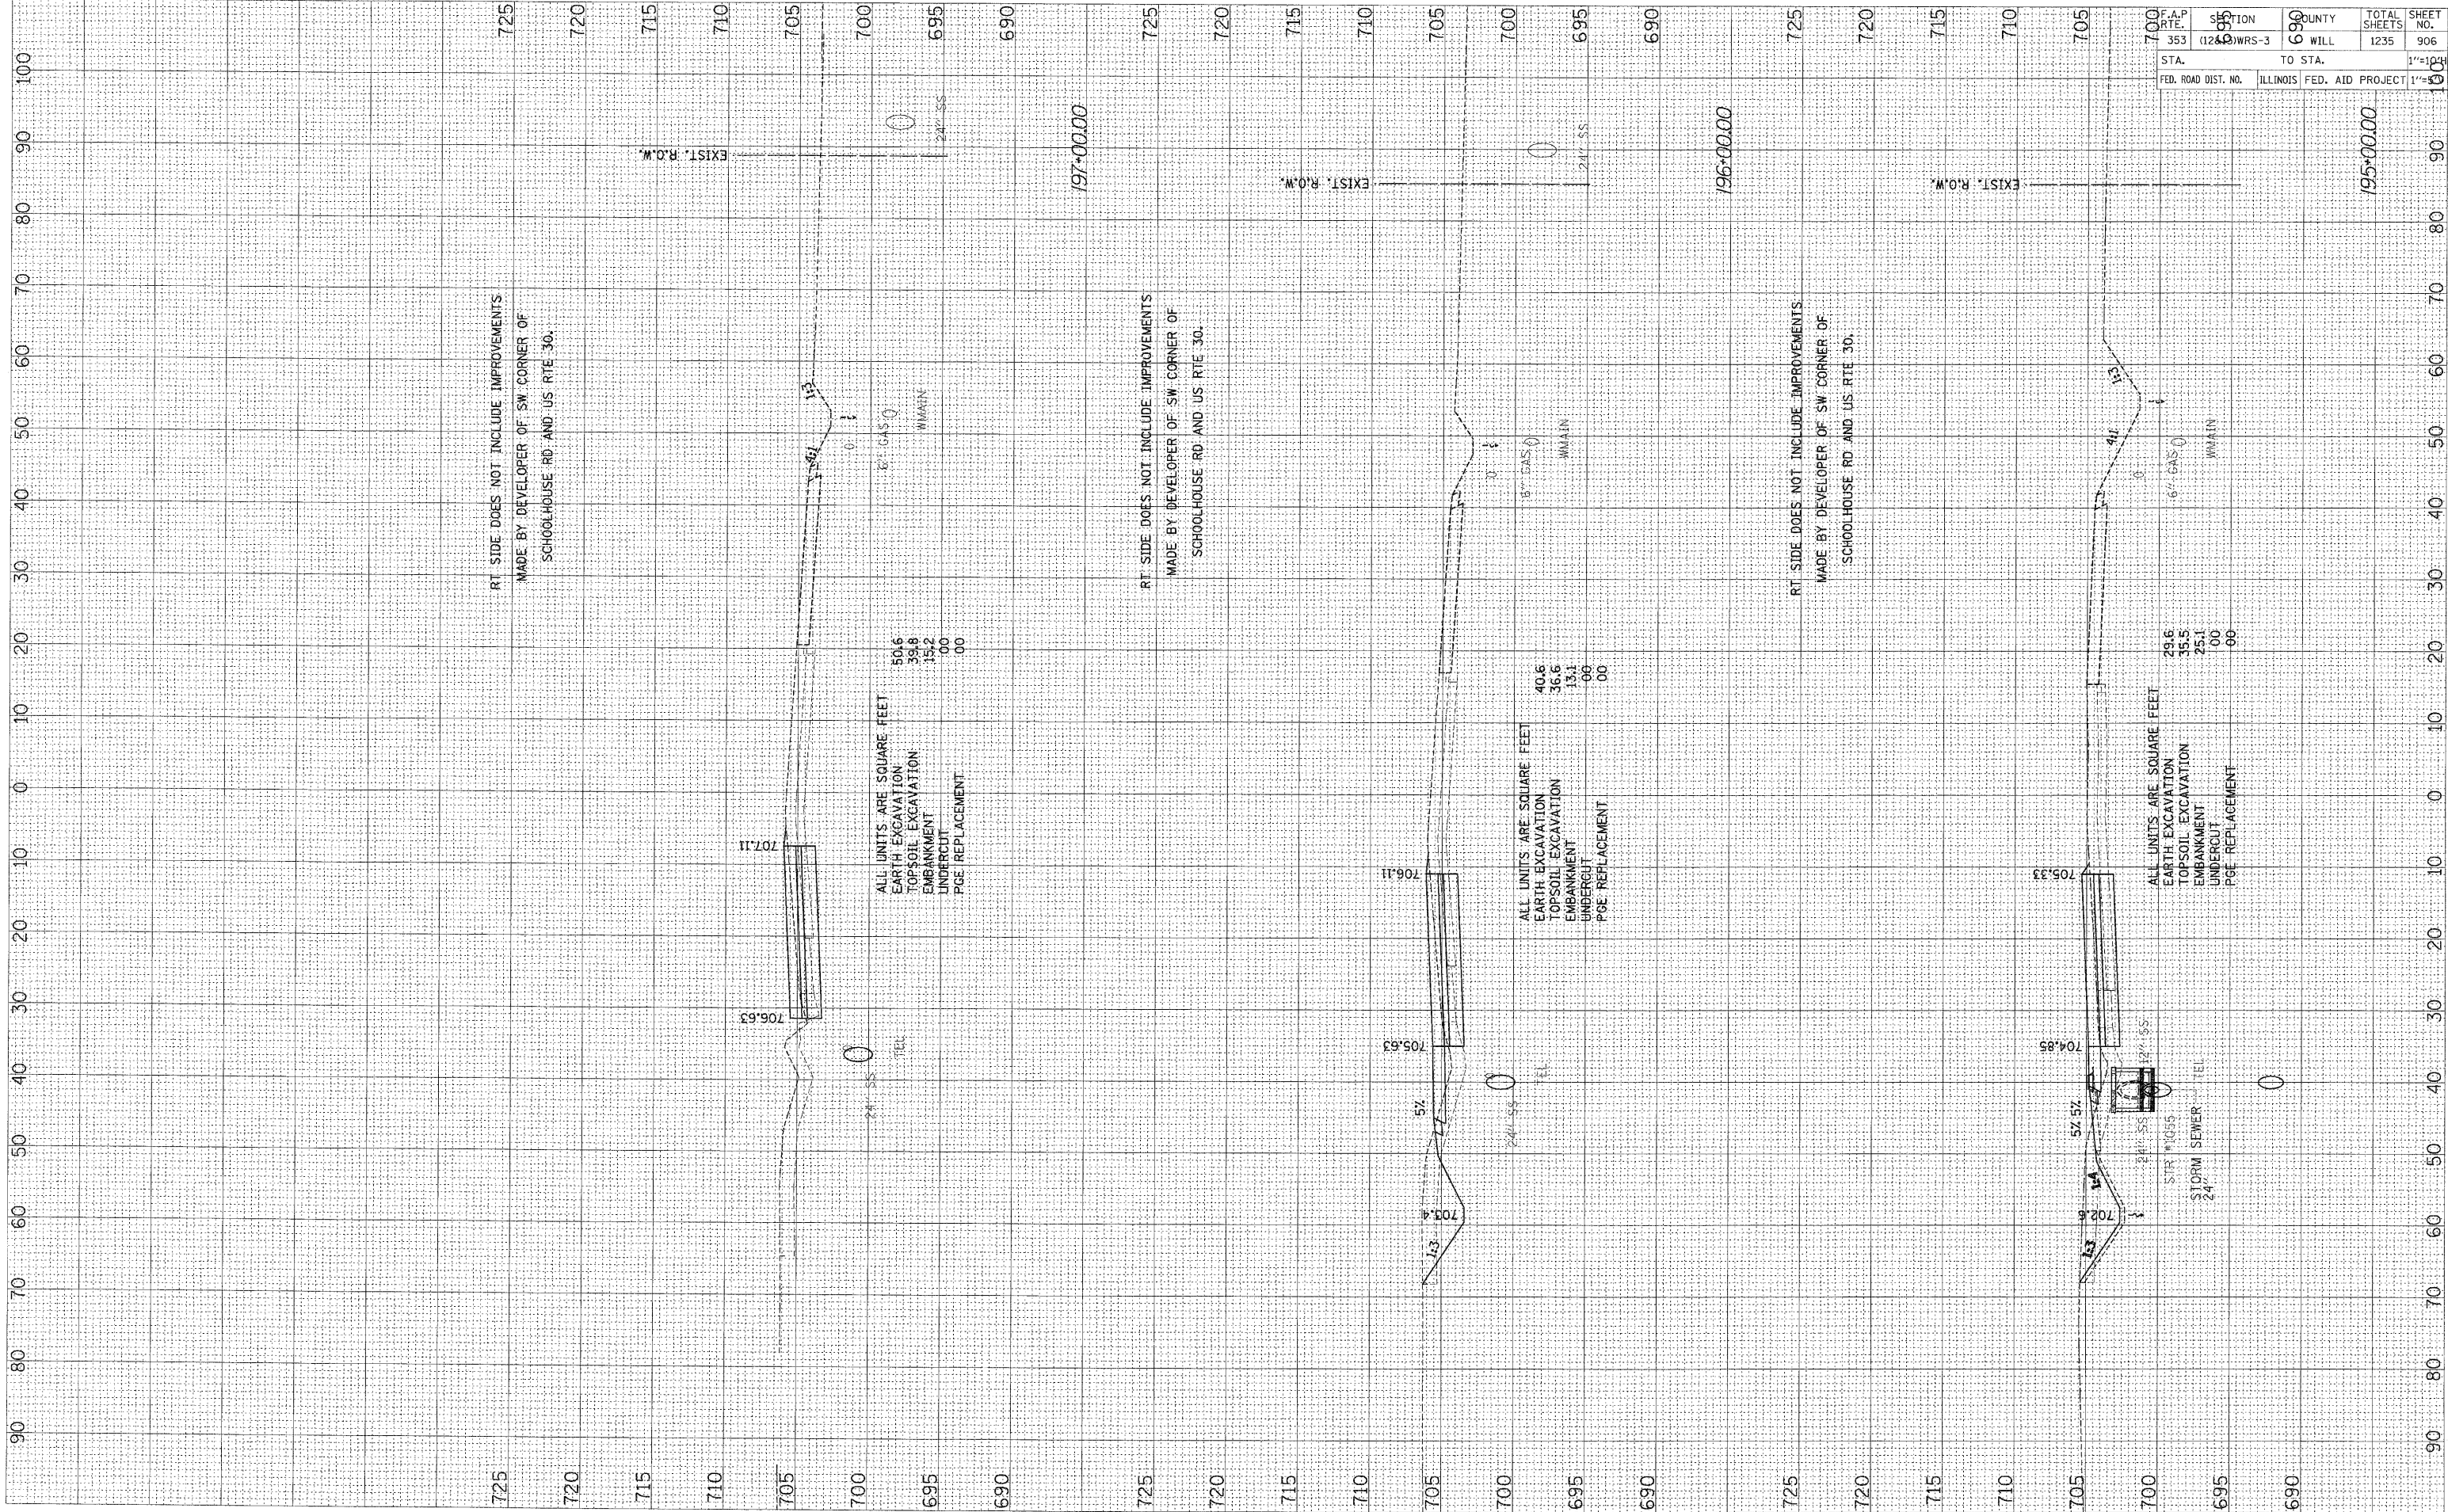

US ROUTE 30 - STAGE ONE X-SECS

F.A.P. NO.	SECTION	COUNTY	TOTAL SHEETS	SHEET NO.
353	(124) WRS-3	WILL	1235	906
STA.	TO STA.	ILLINOIS	FED. AID PROJECT	1"=100'
FED. ROAD DIST. NO.				

FILES