


FINAL SURVEY	SURVEYED	BY	DATE
NOTE BOOK NO.	TEMPLATE AREAS CHECKED		

ORIGINAL SURVEY	SURVEYED	BY	DATE
NOTE BOOK NO.	TEMPLATE AREAS CHECKED		

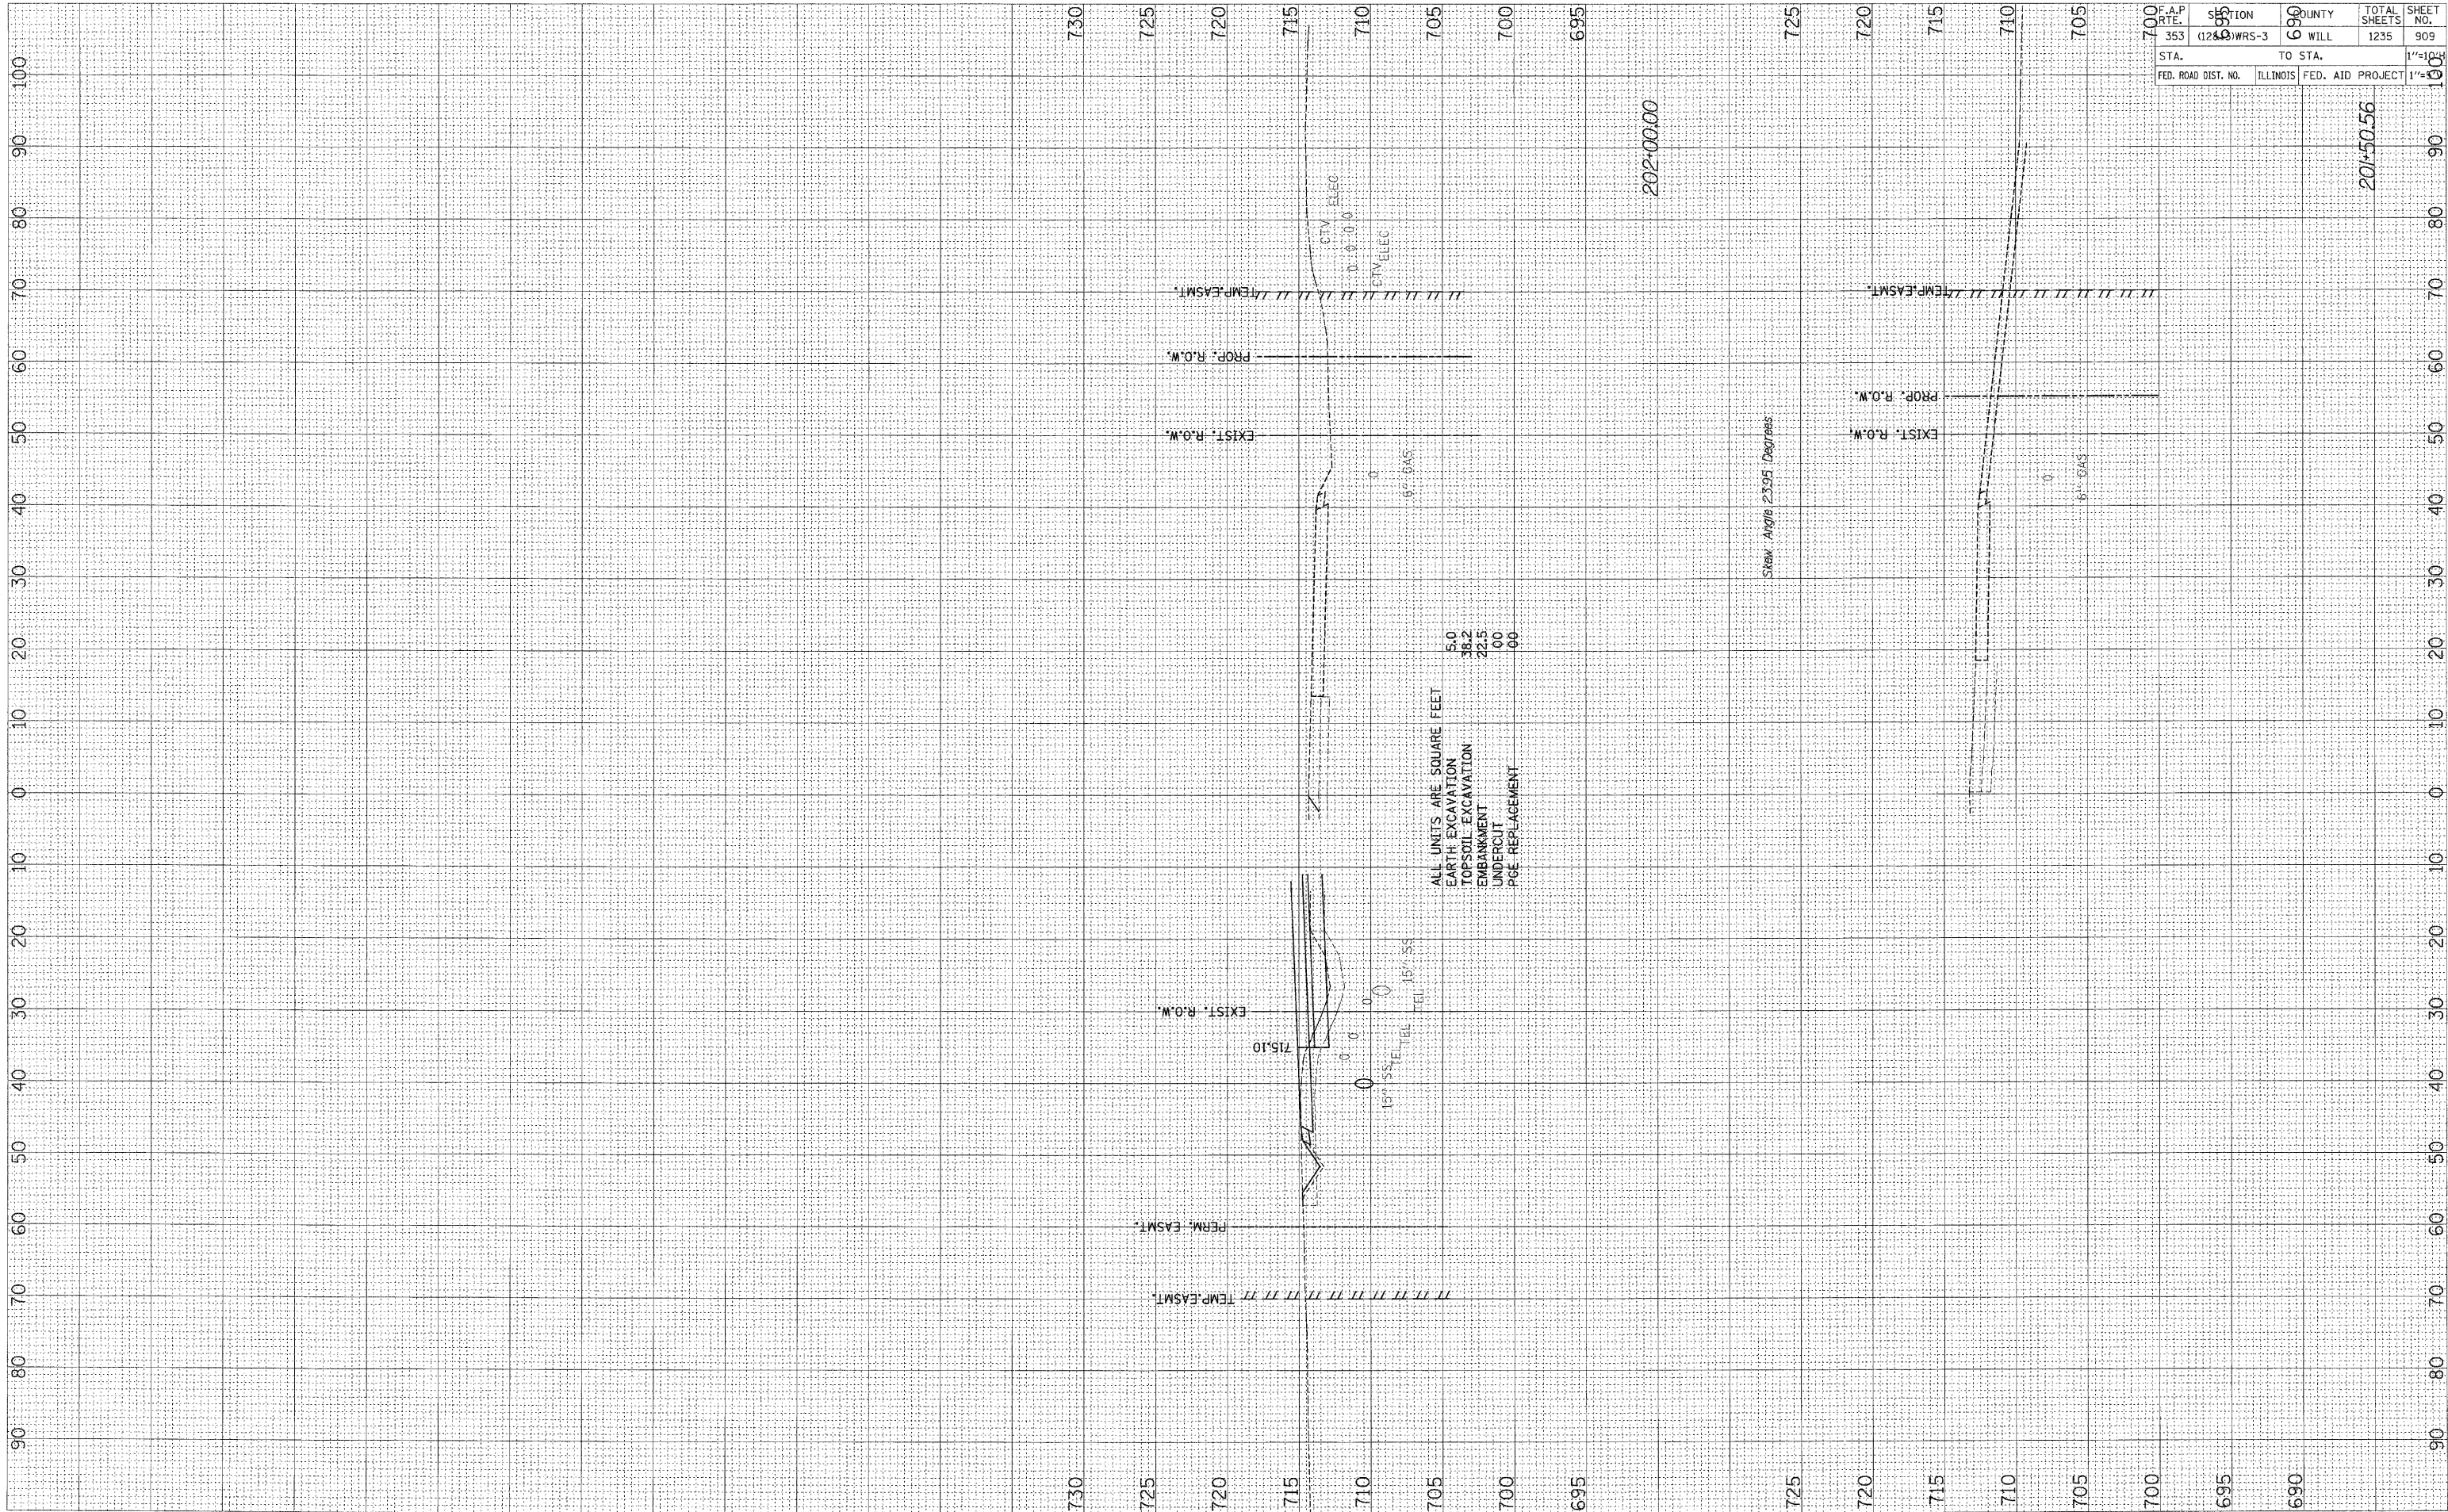

ALL UNITS ARE SQUARE FEET
 EARTH EXCAVATION 5.0
 TOPSOIL EXCAVATION 38.2
 EMBANKMENT 22.5
 UNDERCUT 1.00
 PGE REPLACEMENT 1.00

202+00.00

SKEW: Angle 23.95 Degrees

F.A.P. RATE.	SECTION	COUNTY	TOTAL SHEETS	SHEET NO.
353	(12&B) WRS-3	WILL	1235	909
STA.	TO STA.		PROJECT	
FED. ROAD DIST. NO.	ILLINOIS	FED. AID	1"=100'	

201+50.56