


ORIGINAL SURVEY	SUBMITTED	BY	DATE
NOTE BOOK NO.	PLOTTED		
	TEMPLATE		
	AREAS CHECKED		

FINAL SURVEY	APPROVED	BY	DATE
NOTE BOOK NO.	TEMPLATE		
	AREAS CHECKED		

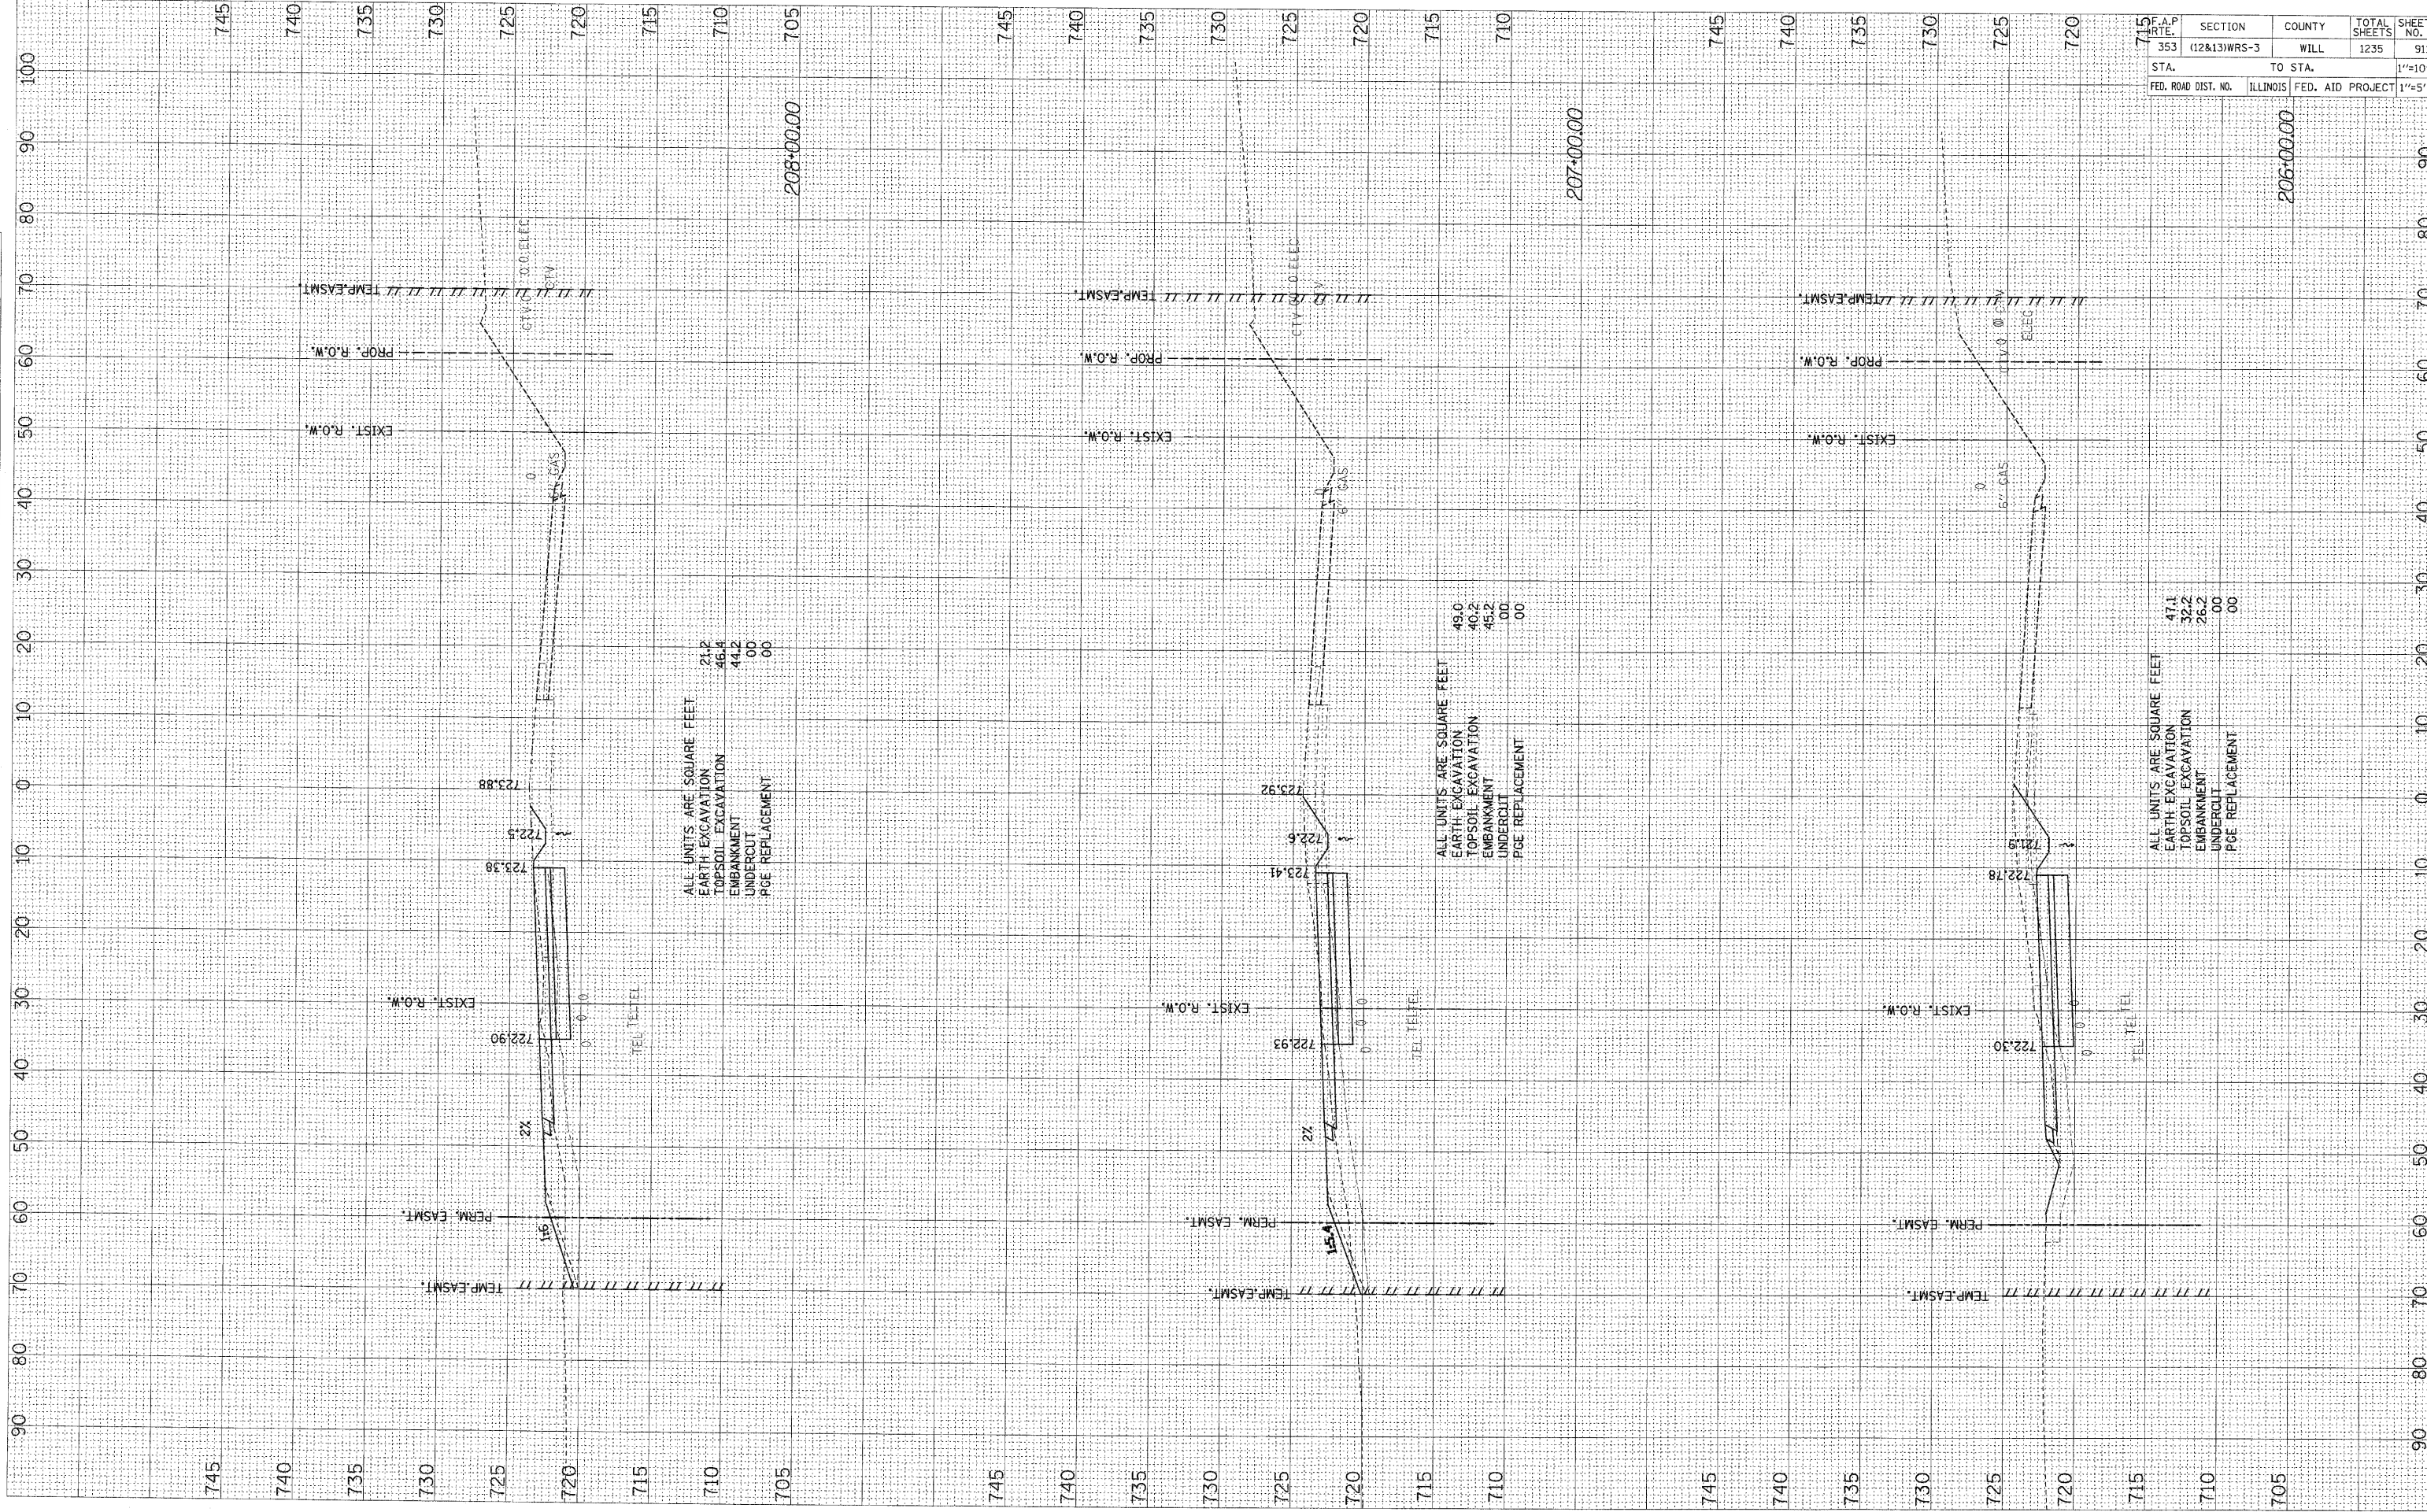

ALL UNITS ARE SQUARE FEET

EARTH EXCAVATION	21.2
TOPSOIL EXCAVATION	46.4
EMBANKMENT	44.2
UNDERCUT	00
PGE REPLACEMENT	00

ALL UNITS ARE SQUARE FEET

EARTH EXCAVATION	49.0
TOPSOIL EXCAVATION	40.2
EMBANKMENT	45.2
UNDERCUT	00
PGE REPLACEMENT	00

ALL UNITS ARE SQUARE FEET

EARTH EXCAVATION	47.1
TOPSOIL EXCAVATION	32.2
EMBANKMENT	26.2
UNDERCUT	00
PGE REPLACEMENT	00

F.A.P. NO.	SECTION	COUNTY	TOTAL SHEETS	SHEET NO.
353	(12&13)WRS-3	WILL	1235	911
STA.	TO STA.			1"=10'H
FED. ROAD DIST. NO.	ILLINOIS	FED. AID PROJECT	1"=5'V	