


FINAL SURVEY	BY	DATE
SURVEYED		
NOTE BOOK		
AREAS CHECKED		
NO.		

ORIGINAL SURVEY	BY	DATE
SURVEYED		
NOTE BOOK		
AREAS CHECKED		
NO.		

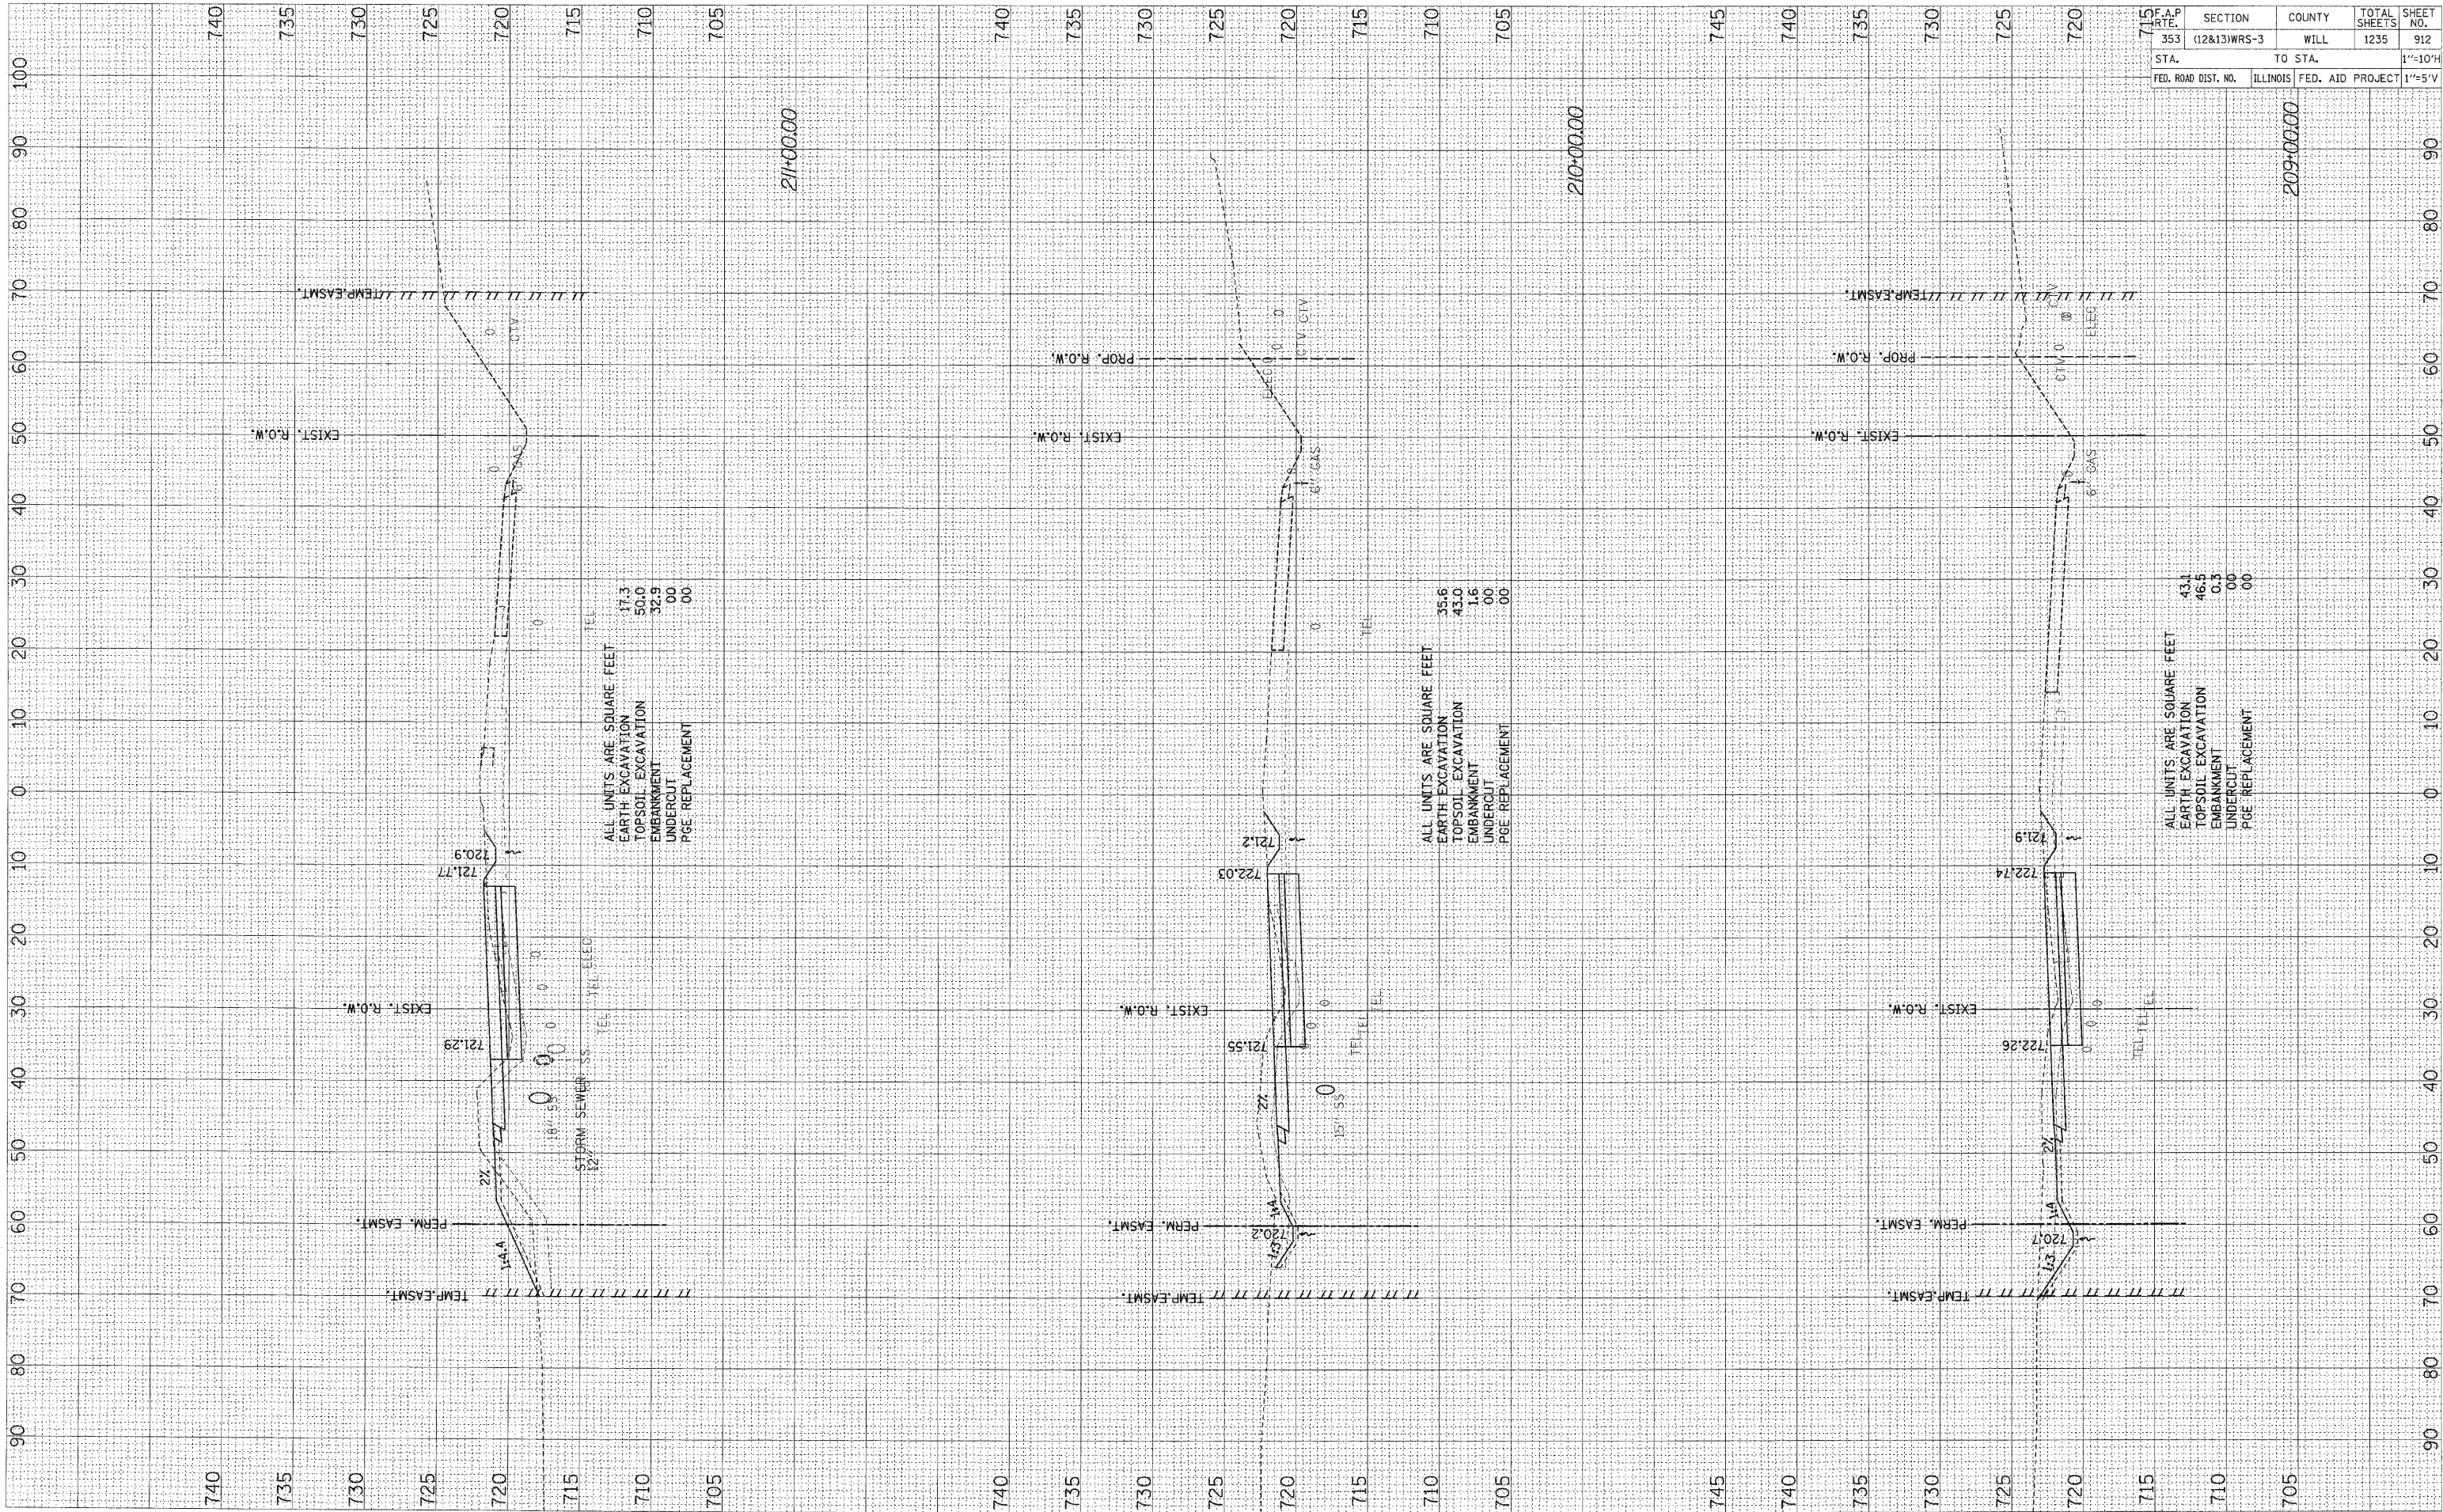

ALL UNITS ARE SQUARE FEET

EARTH EXCAVATION	17.3
TOPSOIL EXCAVATION	50.0
EMBANKMENT	32.9
UNDERCUT	00
PGE REPLACEMENT	00

ALL UNITS ARE SQUARE FEET

EARTH EXCAVATION	35.6
TOPSOIL EXCAVATION	43.0
EMBANKMENT	1.6
UNDERCUT	00
PGE REPLACEMENT	00

ALL UNITS ARE SQUARE FEET

EARTH EXCAVATION	43.1
TOPSOIL EXCAVATION	46.5
EMBANKMENT	0.3
UNDERCUT	00
PGE REPLACEMENT	00

F.A.P. RT. NO.	SECTION	COUNTY	TOTAL SHEETS	SHEET NO.
353	(12&13)WRS-3	WILL	1235	912
STA.	TO STA.			1"=10'H
FED. ROAD DIST. NO.	ILLINOIS	FED. AID PROJECT	1"=5'V	