


ORIGINAL SURVEY PLOTTED
NOTE BOOK NO. _____
DATE _____

FINAL SURVEY
NOTE BOOK NO. _____
DATE _____

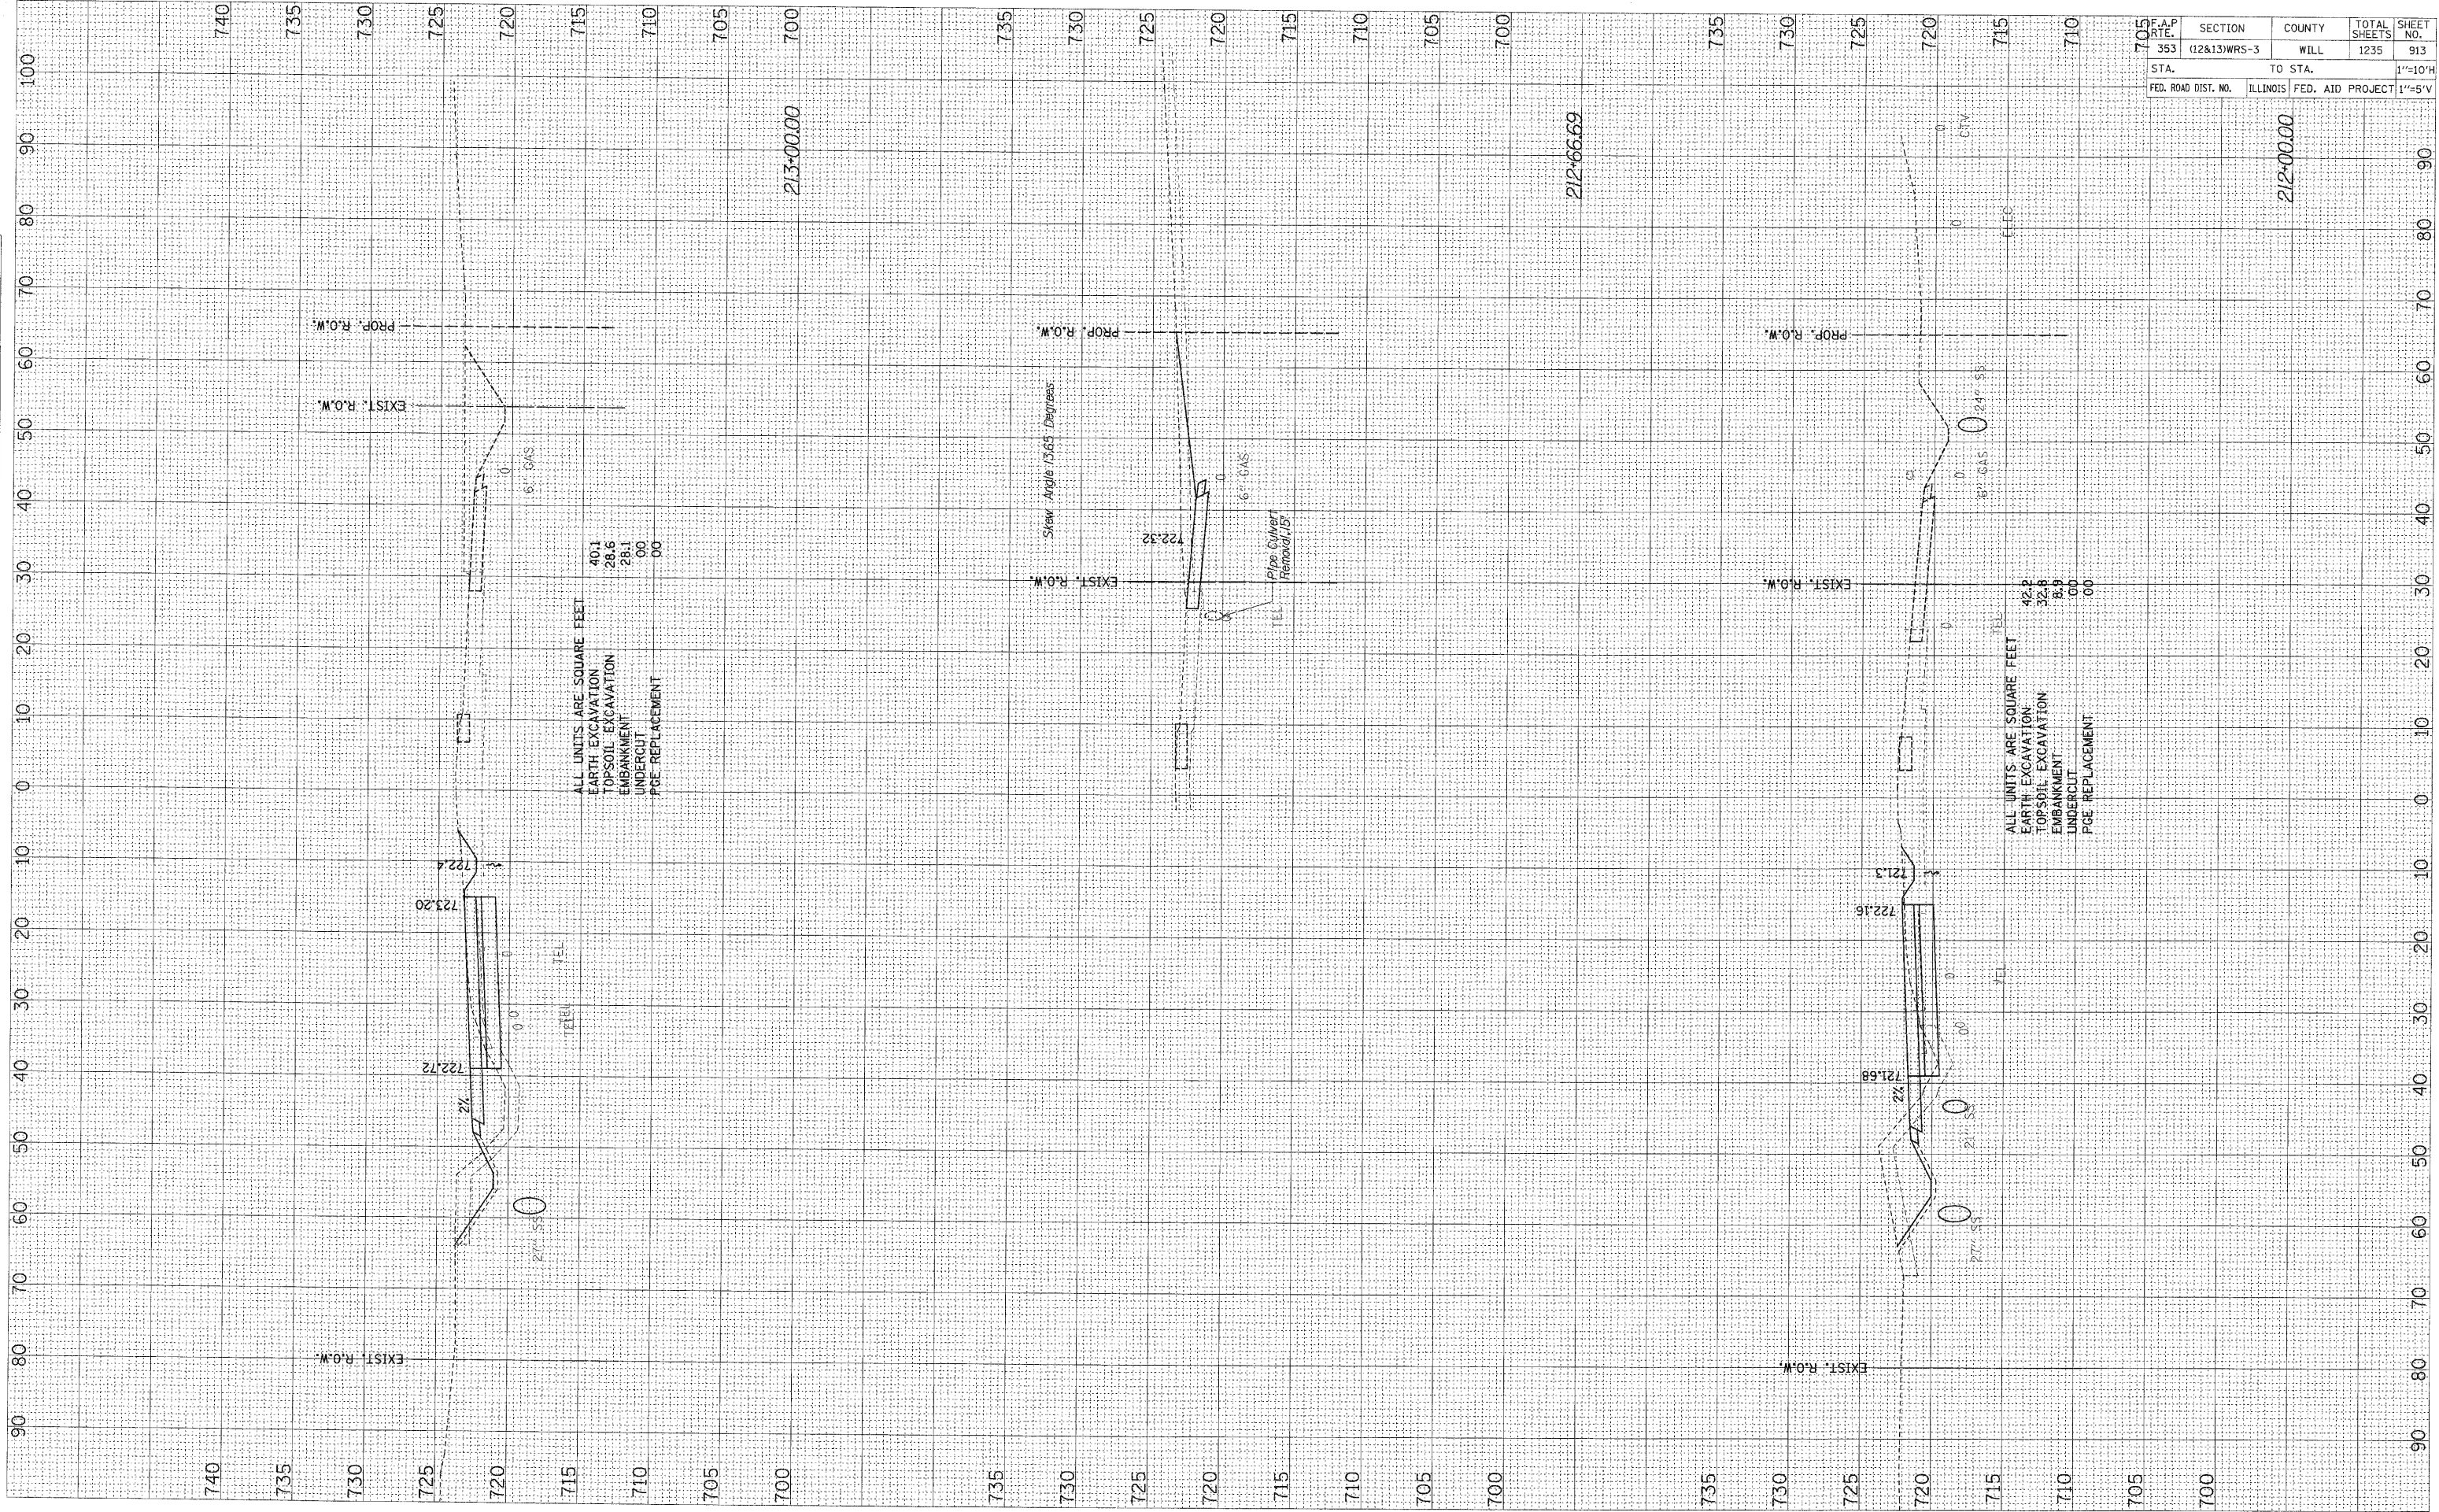

ALL UNITS ARE SQUARE FEET
EARTH EXCAVATION 40.1
TOPSOIL EXCAVATION 28.6
EMBANKMENT 28.1
UNDERCUT 00
PGE REPLACEMENT 00

ALL UNITS ARE SQUARE FEET
EARTH EXCAVATION 42.2
TOPSOIL EXCAVATION 32.8
EMBANKMENT 8.9
UNDERCUT 00
PGE REPLACEMENT 00

F.A.P. RT. 353	SECTION (12&13)WRS-3	COUNTY WILL	TOTAL SHEETS 1235	SHEET NO. 913
STA.	TO STA.			1"=10'H
FED. ROAD DIST. NO.	ILLINOIS	FED. AID PROJECT	1"=5'V	