


FINAL SURVEY	BY	DATE
SURVEYED		
NOTE BOOK		
TEMPLATE		
AREAS		
CHECKED		

ORIGINAL SURVEY	BY	DATE
SURVEYED		
NOTE BOOK		
TEMPLATE		
AREAS		
CHECKED		

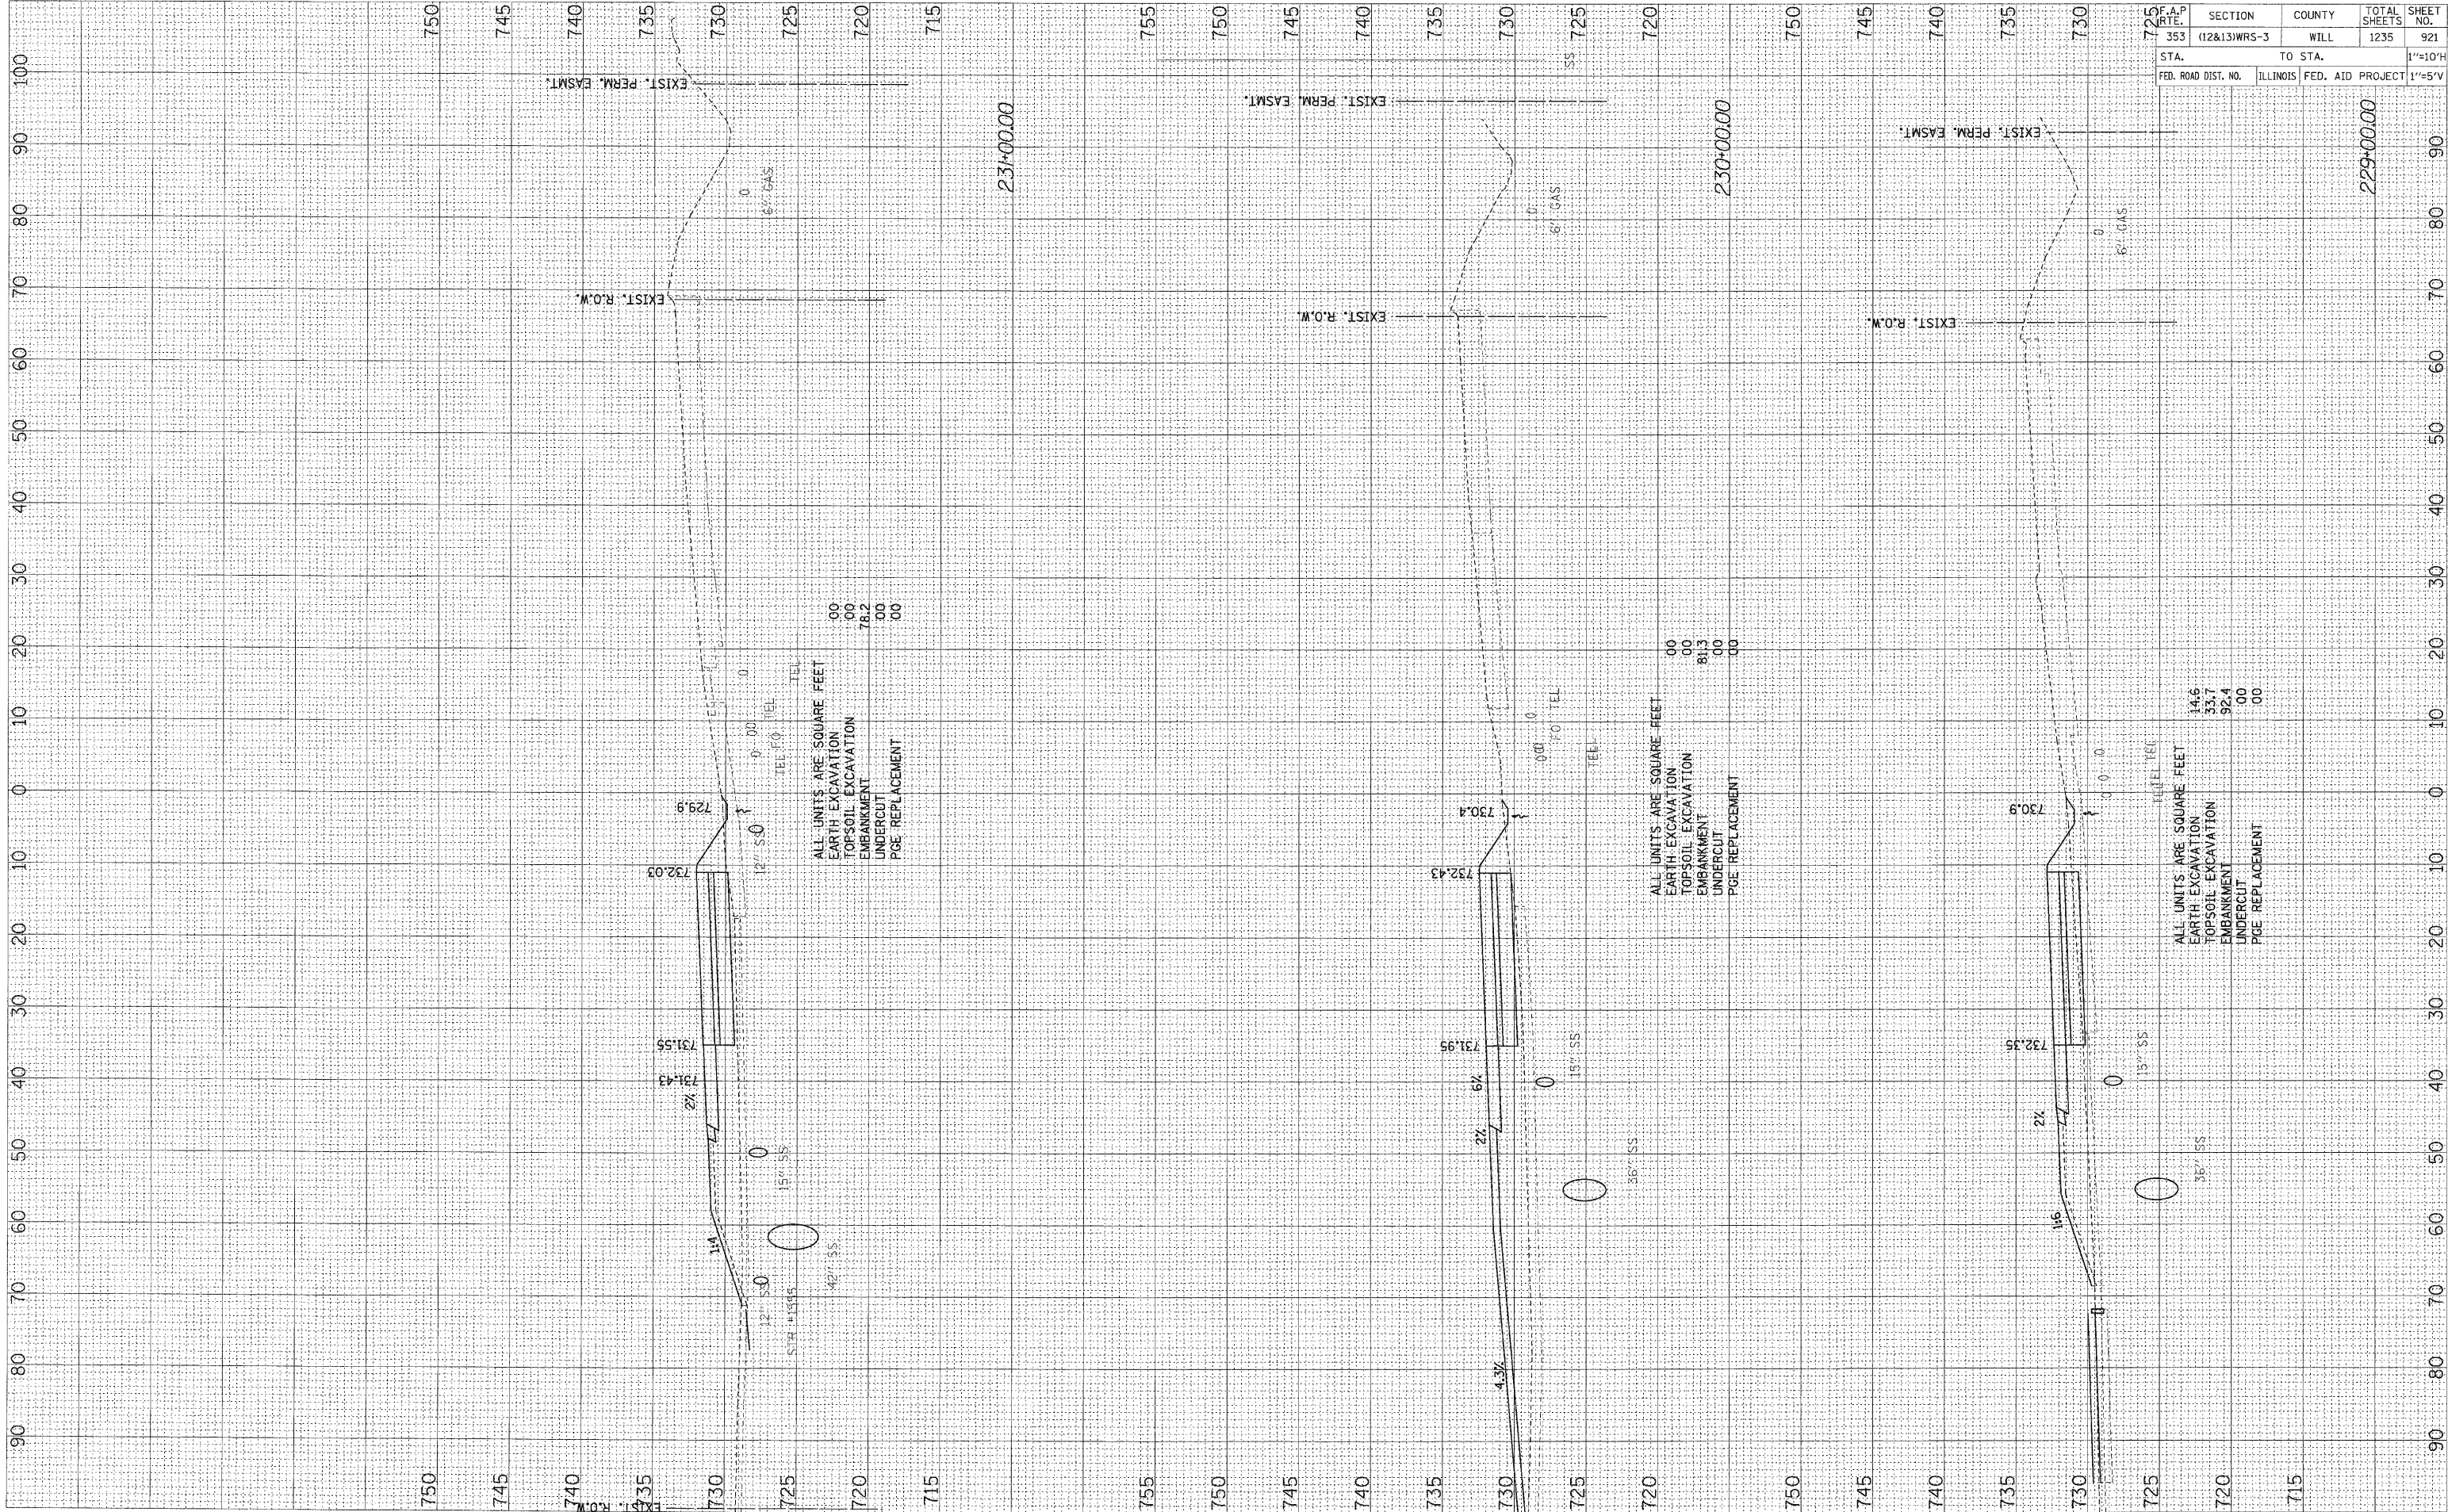

ALL UNITS ARE SQUARE FEET
 EARTH EXCAVATION 00
 TOPSOIL EXCAVATION 78.2
 EMBANKMENT 00
 UNDERCUT 00
 PGE REPLACEMENT 00

ALL UNITS ARE SQUARE FEET
 EARTH EXCAVATION 00
 TOPSOIL EXCAVATION 81.3
 EMBANKMENT 00
 UNDERCUT 00
 PGE REPLACEMENT 00

ALL UNITS ARE SQUARE FEET
 EARTH EXCAVATION 14.6
 TOPSOIL EXCAVATION 33.7
 EMBANKMENT 92.4
 UNDERCUT 00
 PGE REPLACEMENT 00

F.A.P.	SECTION	COUNTY	TOTAL SHEETS	SHEET NO.
353	(12&13)WRS-3	WILL	1235	921
STA.	TO STA.		1"=10'H	
FED. ROAD DIST. NO.	ILLINOIS	FED. AID PROJECT	1"=5'V	