


FINAL SURVEY	BY	DATE
SURVEYED		
TEMPLATE		
NOTE BOOK		
AREAS CHECKED		

ORIGINAL SURVEY	BY	DATE
PLOTTED		
TEMPLATE		
NOTE BOOK		
AREAS CHECKED		

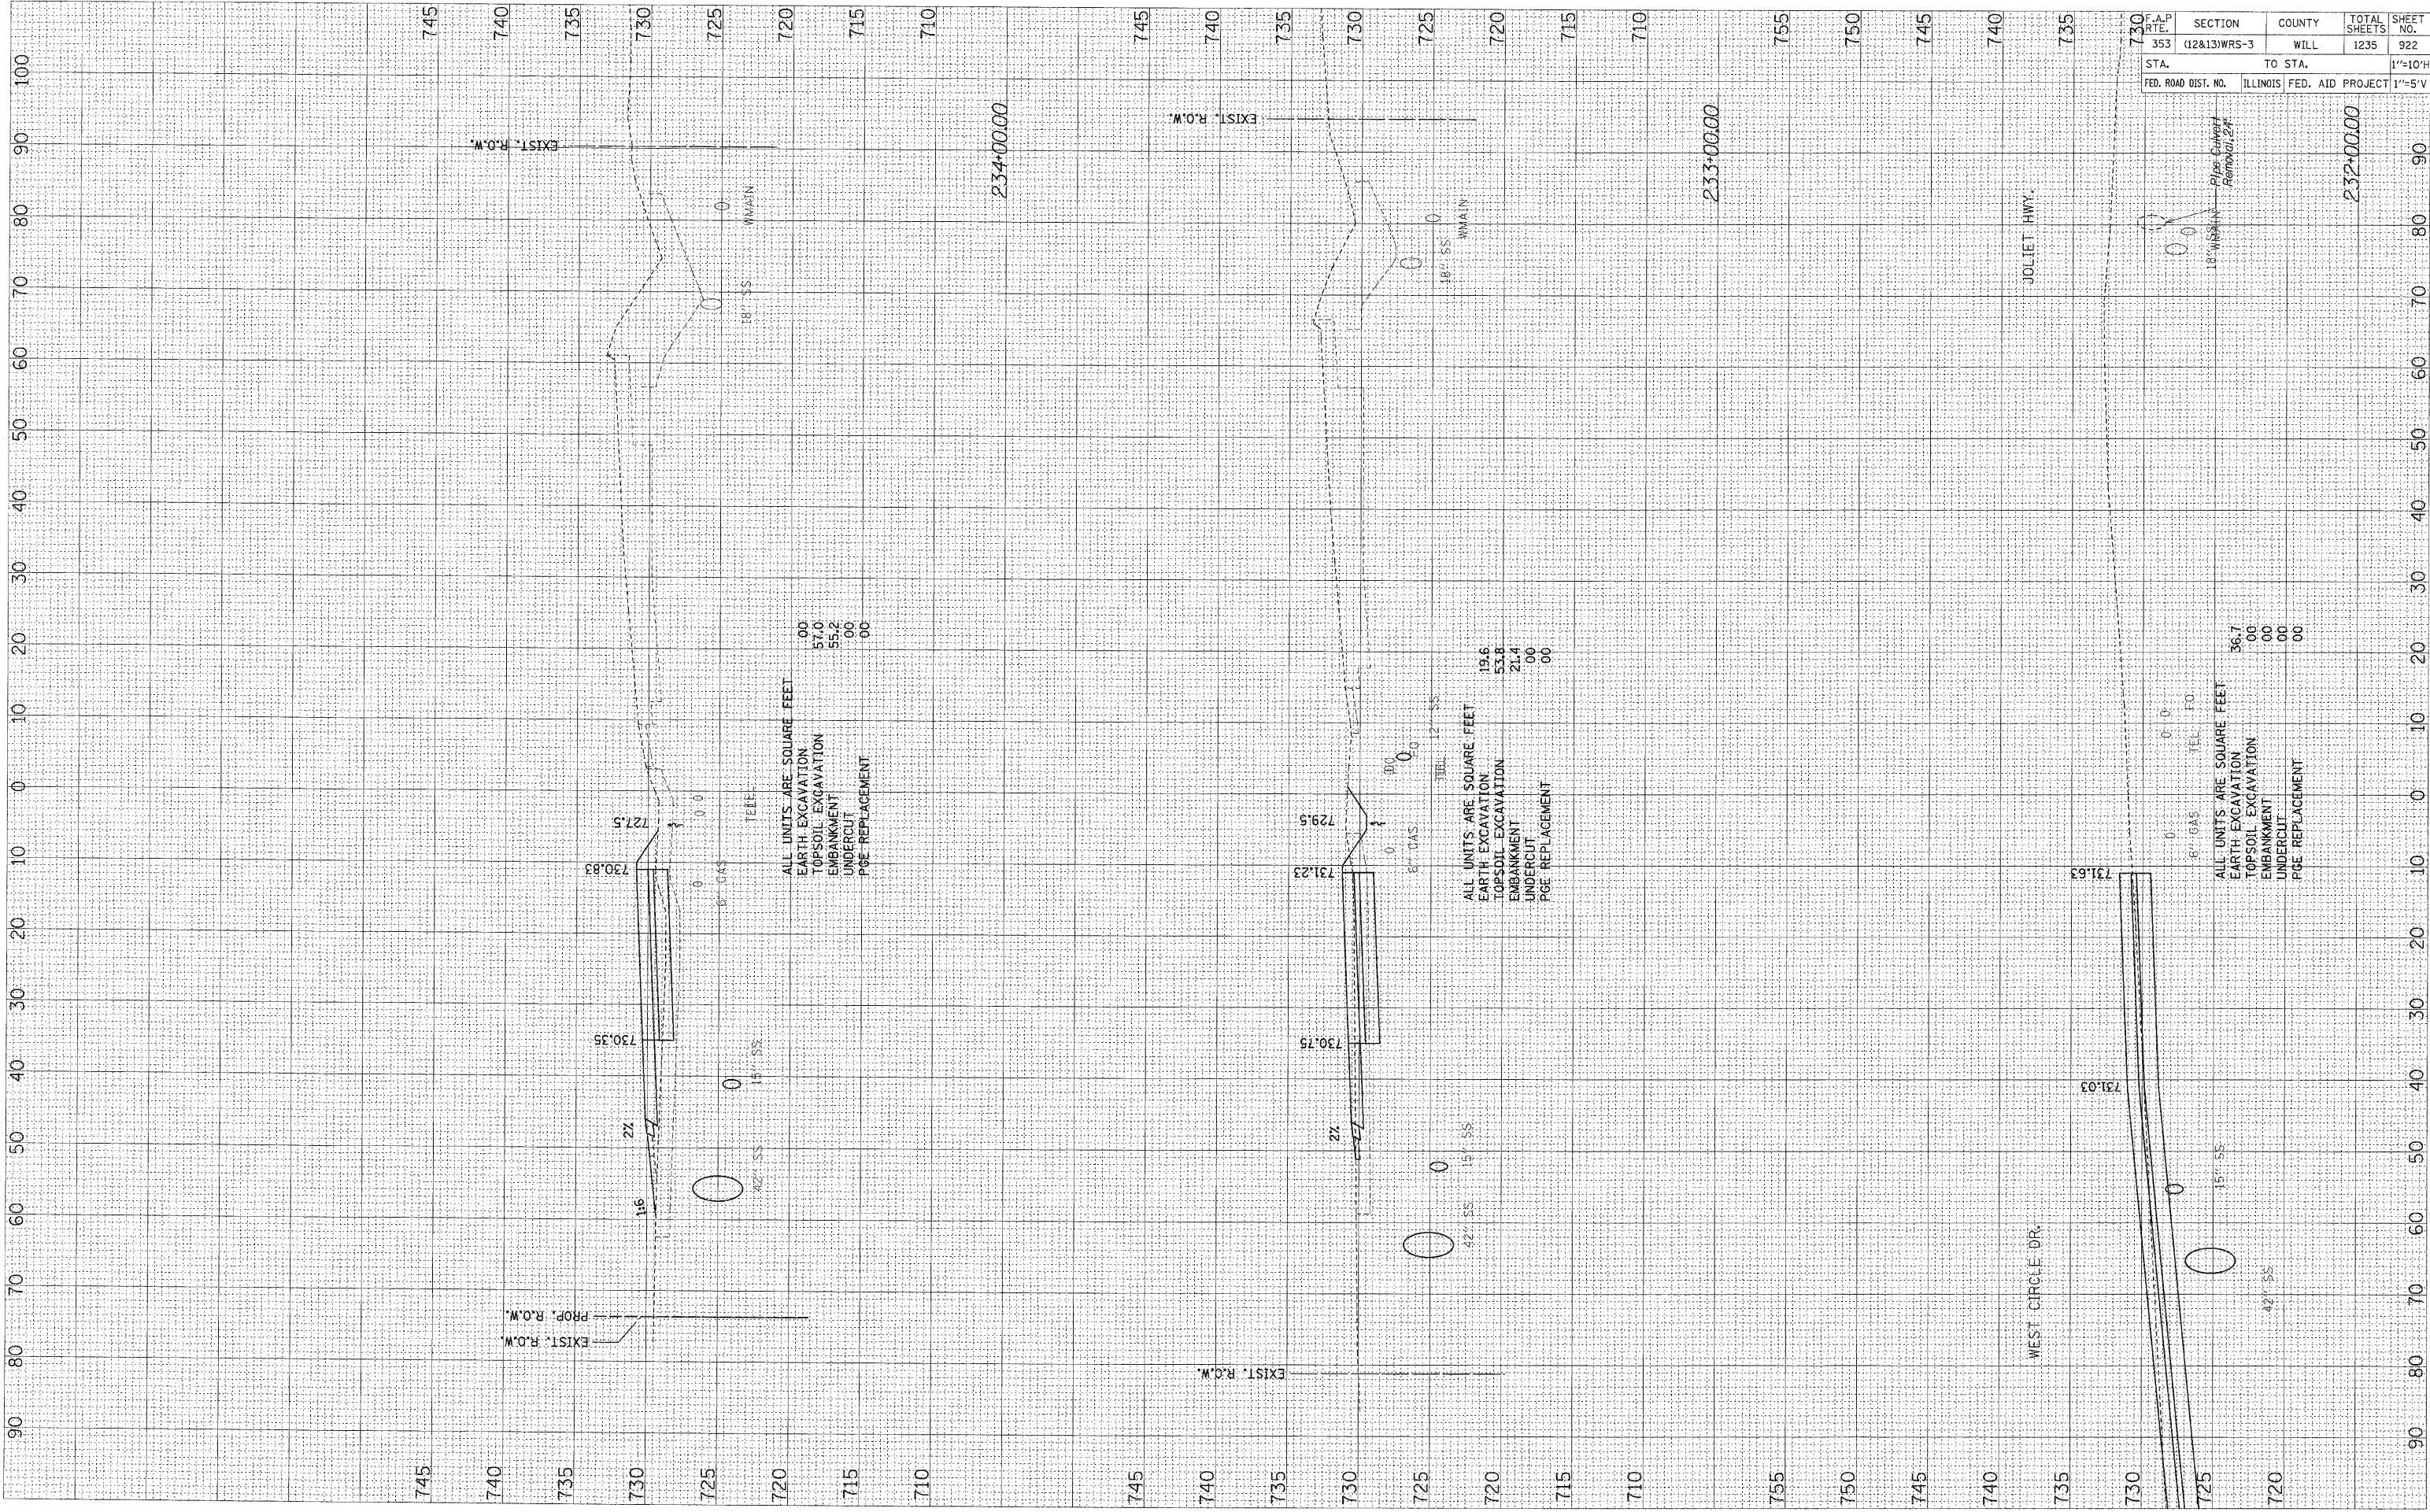

F.A.P. No.	SECTION	COUNTY	TOTAL SHEETS	SHEET NO.
353	(12&13)WRS-3	WILL	1235	922
STA.	TO STA.		1"=10'H	
FED. ROAD DIST. NO.	ILLINOIS	FED. AID PROJECT	1"=5'V	

ALL UNITS ARE SQUARE FEET	
EARTH EXCAVATION	19.6
TOPSOIL EXCAVATION	53.8
EMBANKMENT	21.4
UNDERCUT	00
PGE REPLACEMENT	00
TEL. FO	
8" GAS	0 0
12" SS	0 0
ALL UNITS ARE SQUARE FEET	
EARTH EXCAVATION	36.7
TOPSOIL EXCAVATION	00
EMBANKMENT	00
UNDERCUT	00
PGE REPLACEMENT	00