


FINAL SURVEY	DATE
NO. _____	BY _____
NO. _____	DATE _____
NO. _____	BY _____
NO. _____	DATE _____

ORIGINAL SURVEY	DATE
NO. _____	BY _____
NO. _____	DATE _____
NO. _____	BY _____
NO. _____	DATE _____

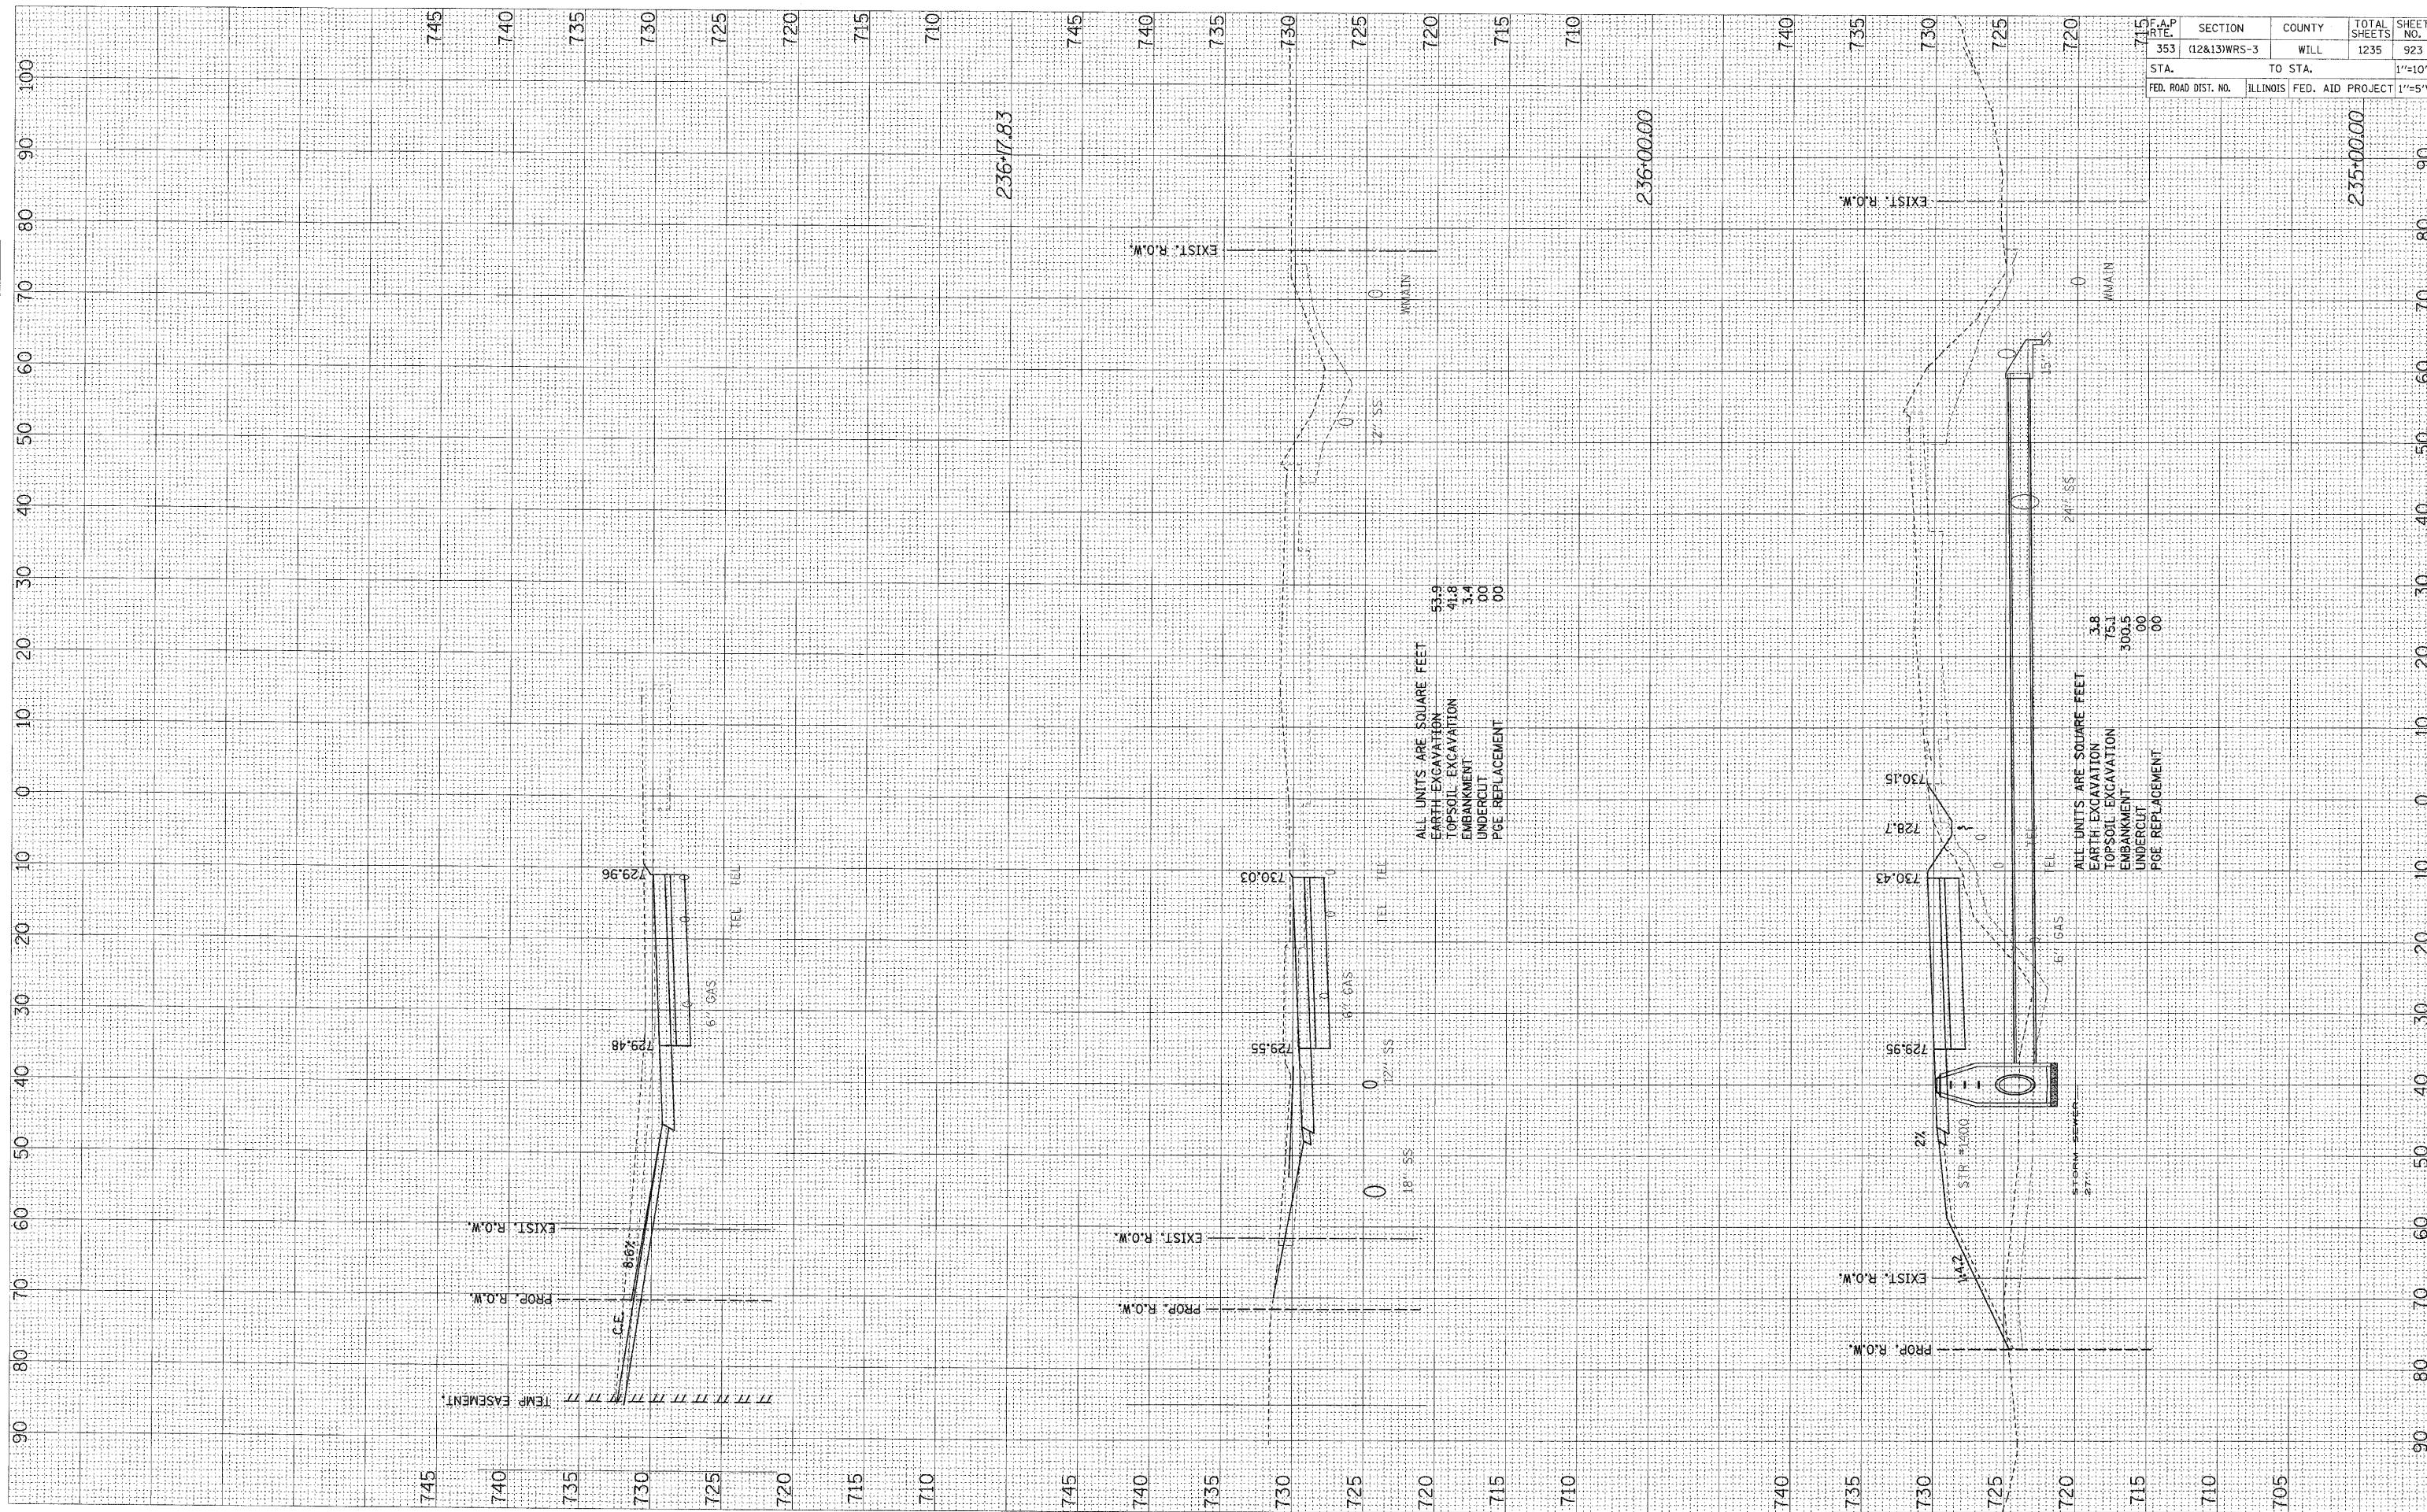

ALL UNITS ARE SQUARE FEET
 EARTH EXCAVATION 54.9
 TOPSOIL EXCAVATION 41.8
 EMBANKMENT 3.4
 UNDERCUT 00
 PGE REPLACEMENT 00

ALL UNITS ARE SQUARE FEET
 EARTH EXCAVATION 3.8
 TOPSOIL EXCAVATION 75.1
 EMBANKMENT 300.5
 UNDERCUT 00
 PGE REPLACEMENT 00

F.A.P. DIST. NO.	SECTION	COUNTY	TOTAL SHEETS	SHEET NO.
353	(12&13)WRS-3	WILL	1235	923
STA.	TO STA.	ILLINOIS	FED. AID PROJECT	1"=10'H
				1"=55'V