


FINAL SURVEY SURVEYED BY DATE
 NOTE BOOK PLOTTED TEMPLATE AREAS CHECKED
 NO. AREAS CHECKED

ORIGINAL SURVEY SURVEYED BY DATE
 NOTE BOOK PLOTTED TEMPLATE AREAS CHECKED
 NO. AREAS CHECKED

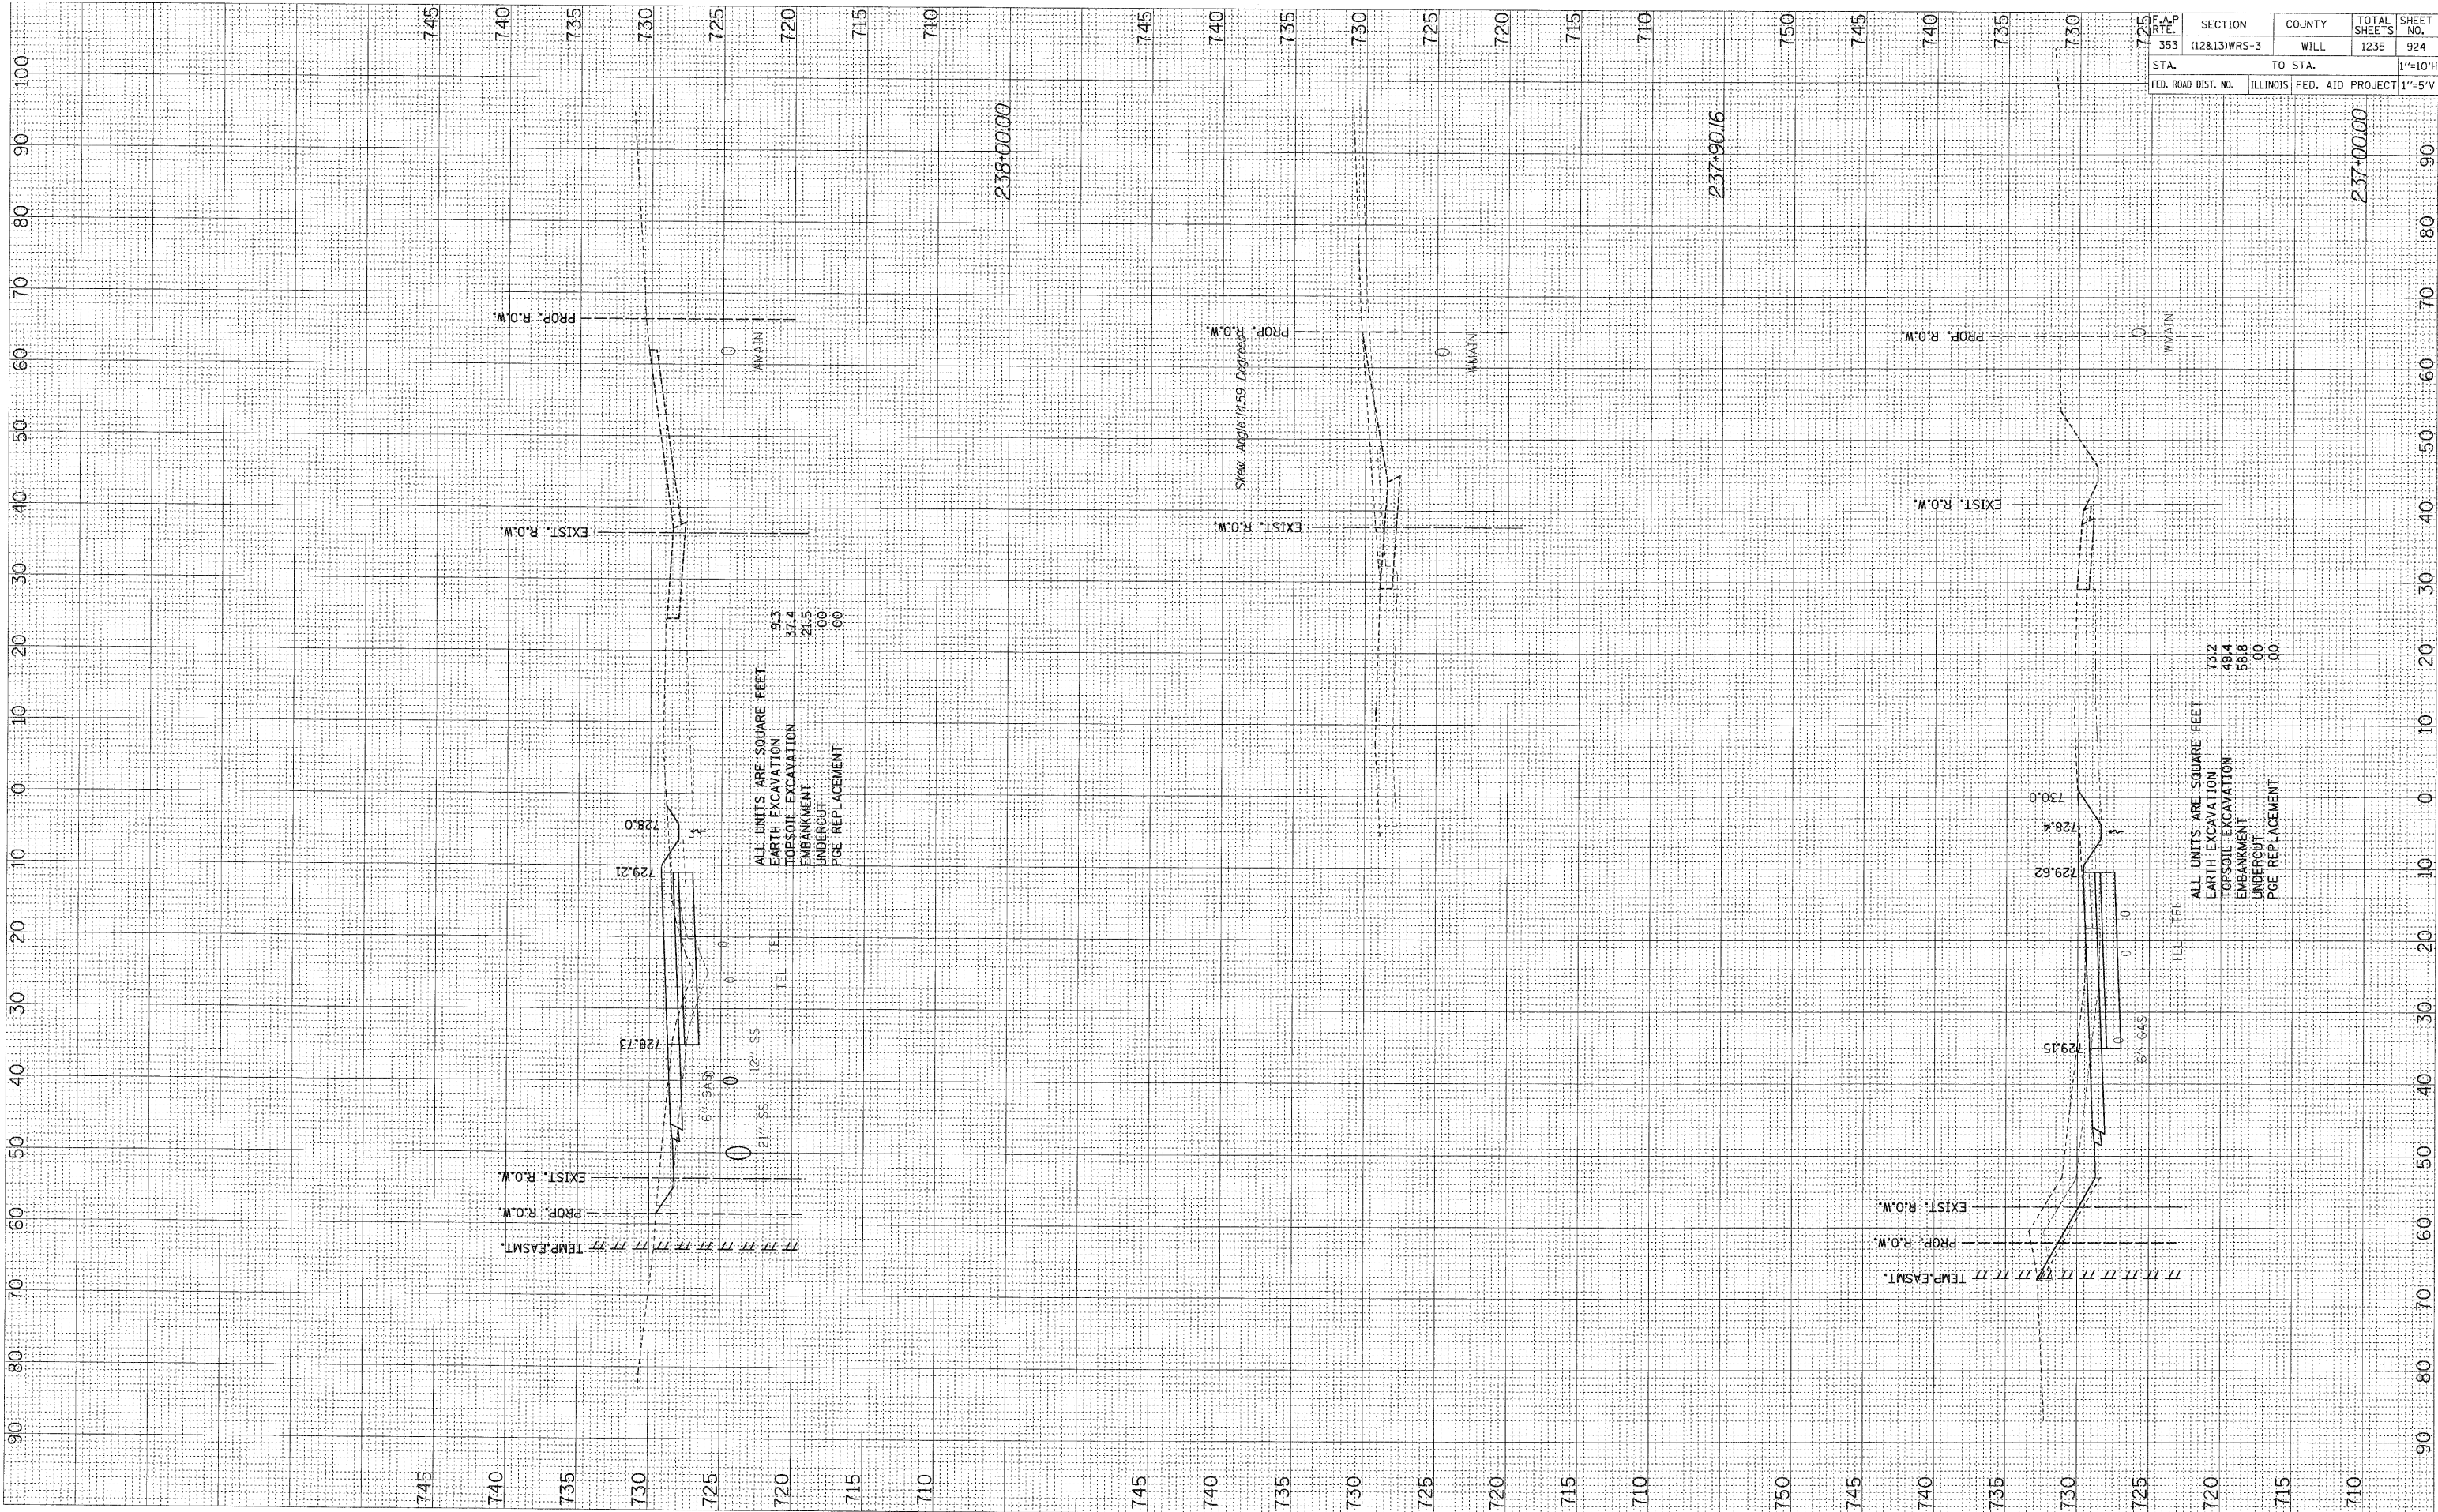

SECTION	COUNTY	TOTAL SHEETS	SHEET NO.
12&131WRS-3	WILL	1235	924
STA.	TO STA.	1"=10'H	
FED. ROAD DIST. NO.	ILLINOIS	FED. AID PROJECT	1"=5'V