


FINAL SURVEY	BY	DATE
SURVEYED		
TEMPLATE		
NOTE BOOK		
AREAS CHECKED		
NO.		

ORIGINAL SURVEY	BY	DATE
PLOTTED		
NOTE BOOK		
AREAS CHECKED		
NO.		

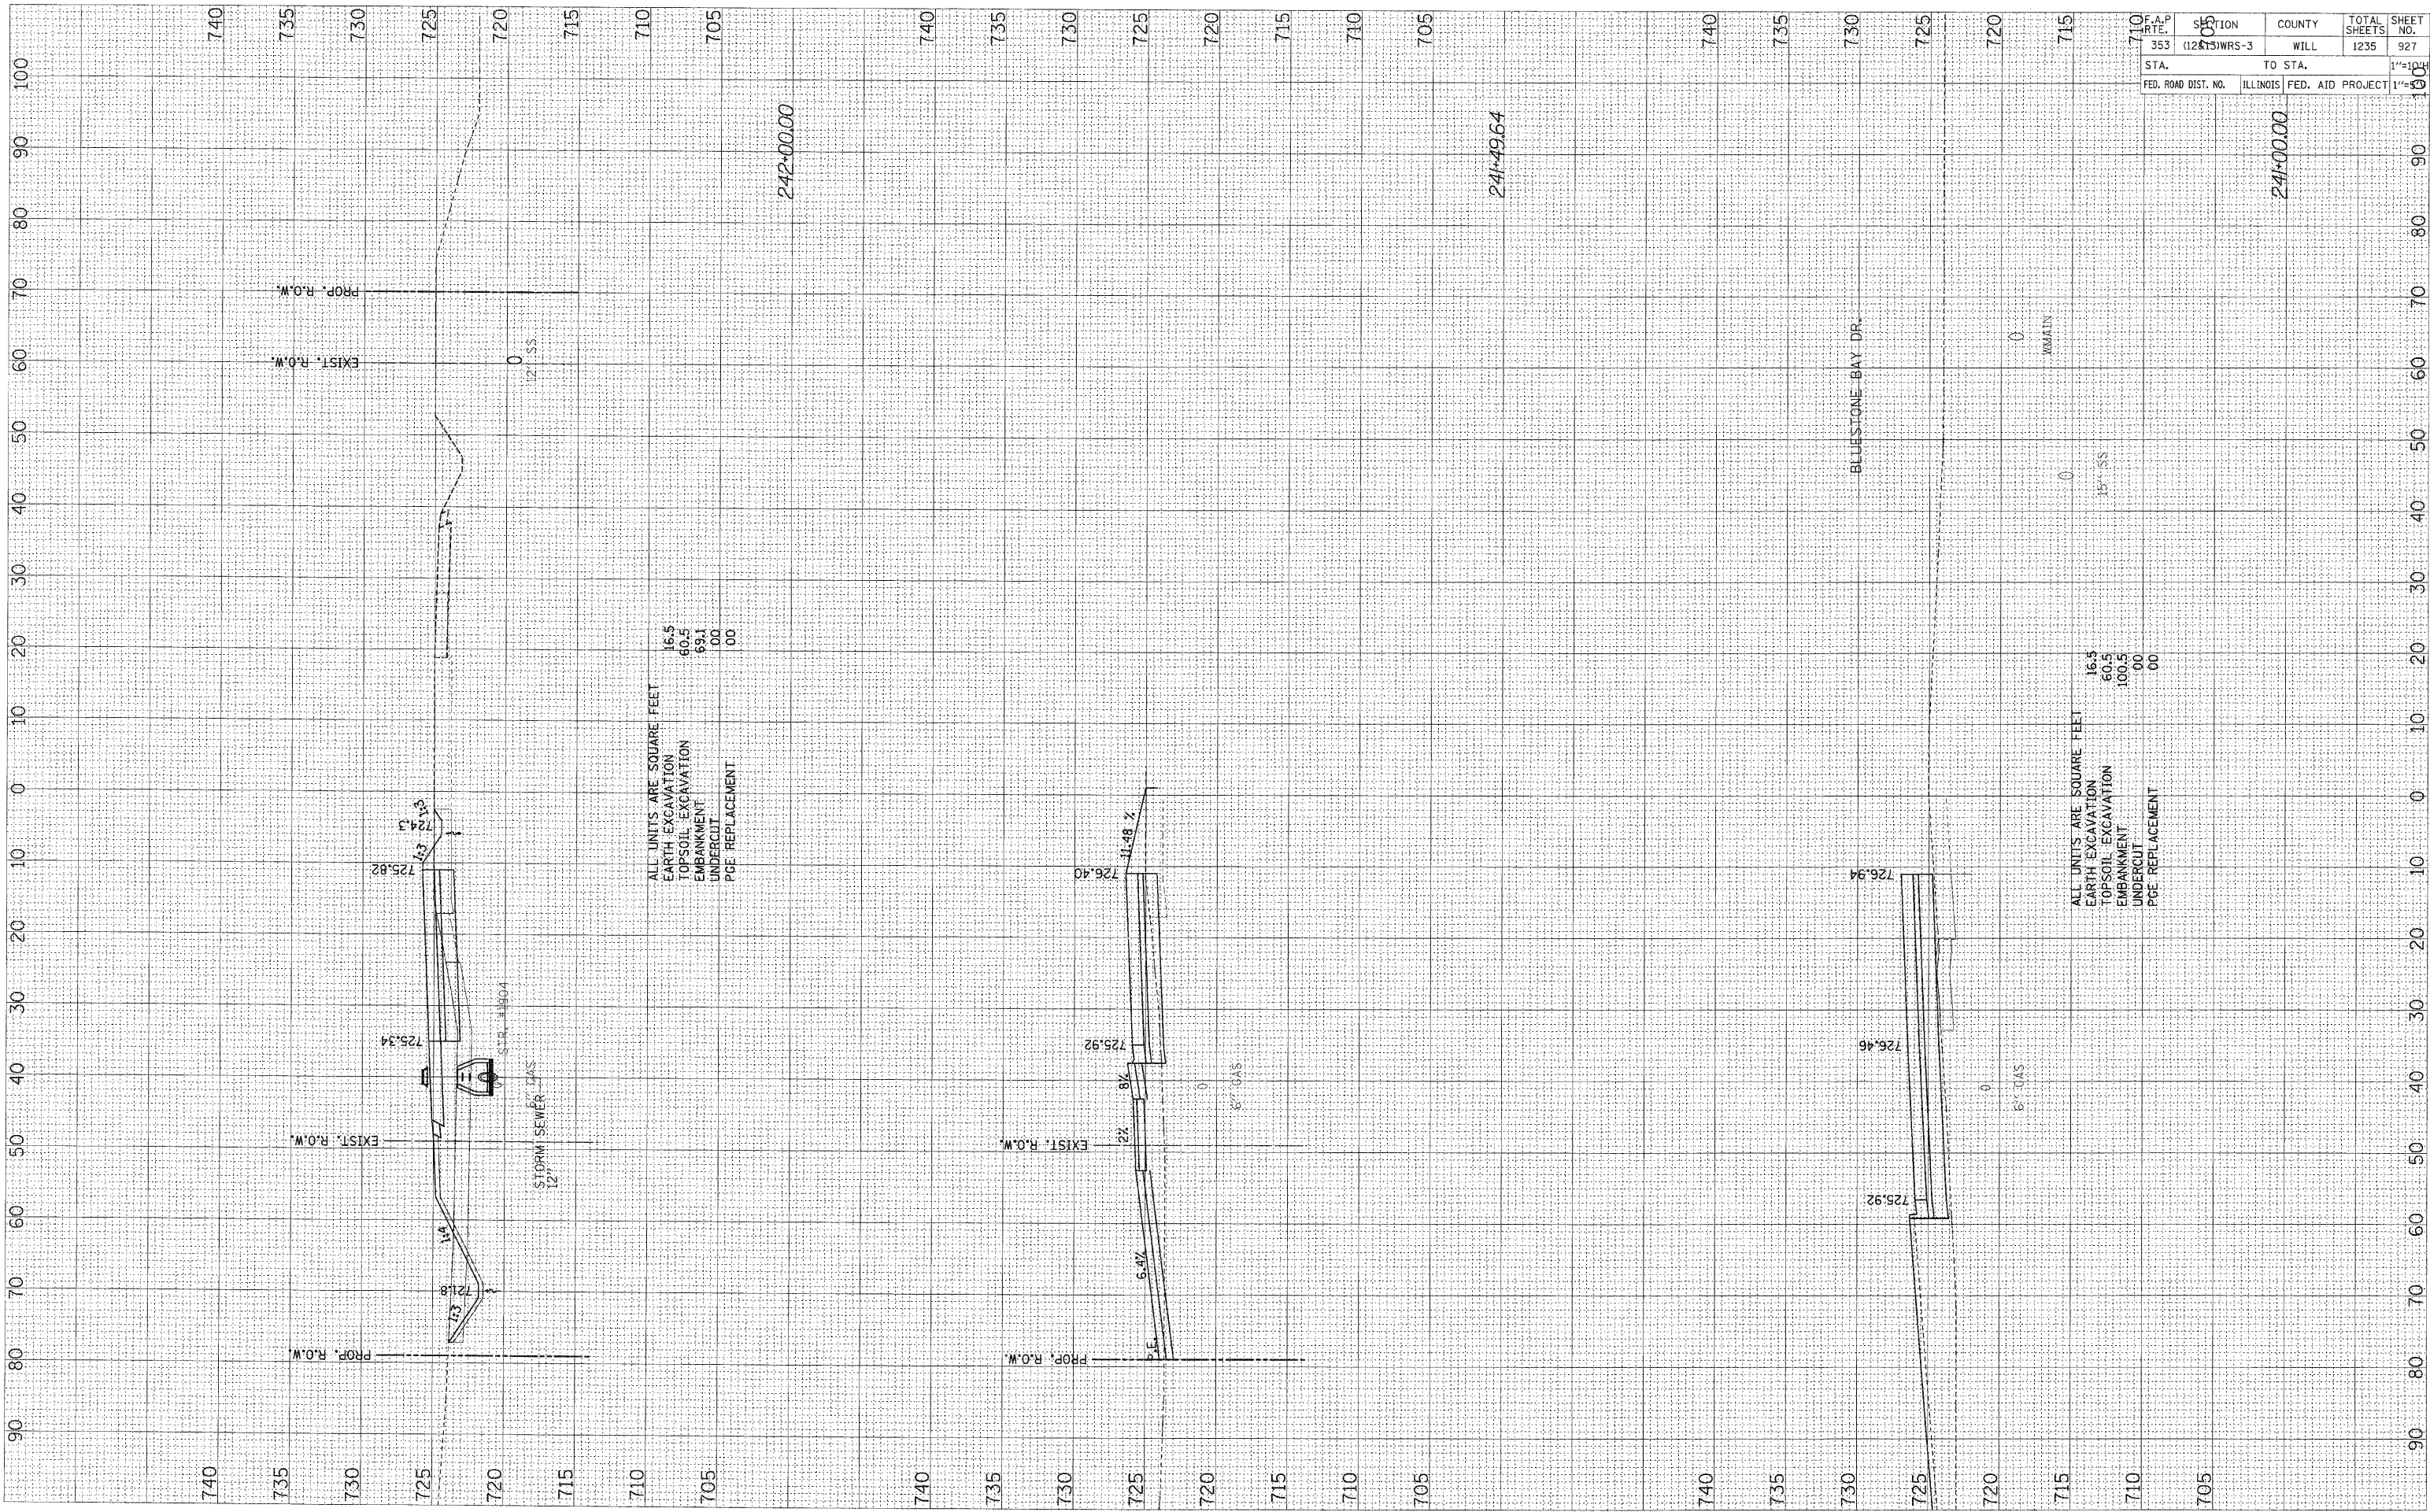

ALL UNITS ARE SQUARE FEET
 EARTH EXCAVATION 16.5
 TOPSOIL EXCAVATION 60.5
 EMBANKMENT 69.1
 UNDERCUT 100
 PGE REPLACEMENT 00

ALL UNITS ARE SQUARE FEET
 EARTH EXCAVATION 16.5
 TOPSOIL EXCAVATION 60.5
 EMBANKMENT 100.5
 UNDERCUT 00
 PGE REPLACEMENT 00

F.A.P. RTE.	SHEET NO.	COUNTY	TOTAL SHEETS	SHEET NO.
353	105	WILL	1235	927
STA.	TO STA.	FED. AID PROJECT	1"=100'	
FED. ROAD DIST. NO.	ILLINOIS		1"=100'	