


FINAL SURVEY NO. _____
 SURVEYED BY _____
 DATE _____
 NOTE BOOK NO. _____
 TEMPLATE AREAS CHECKED _____
 AREAS CHECKED _____

ORIGINAL SURVEY NO. _____
 SURVEYED BY _____
 DATE _____
 NOTE BOOK NO. _____
 TEMPLATE AREAS CHECKED _____
 AREAS CHECKED _____

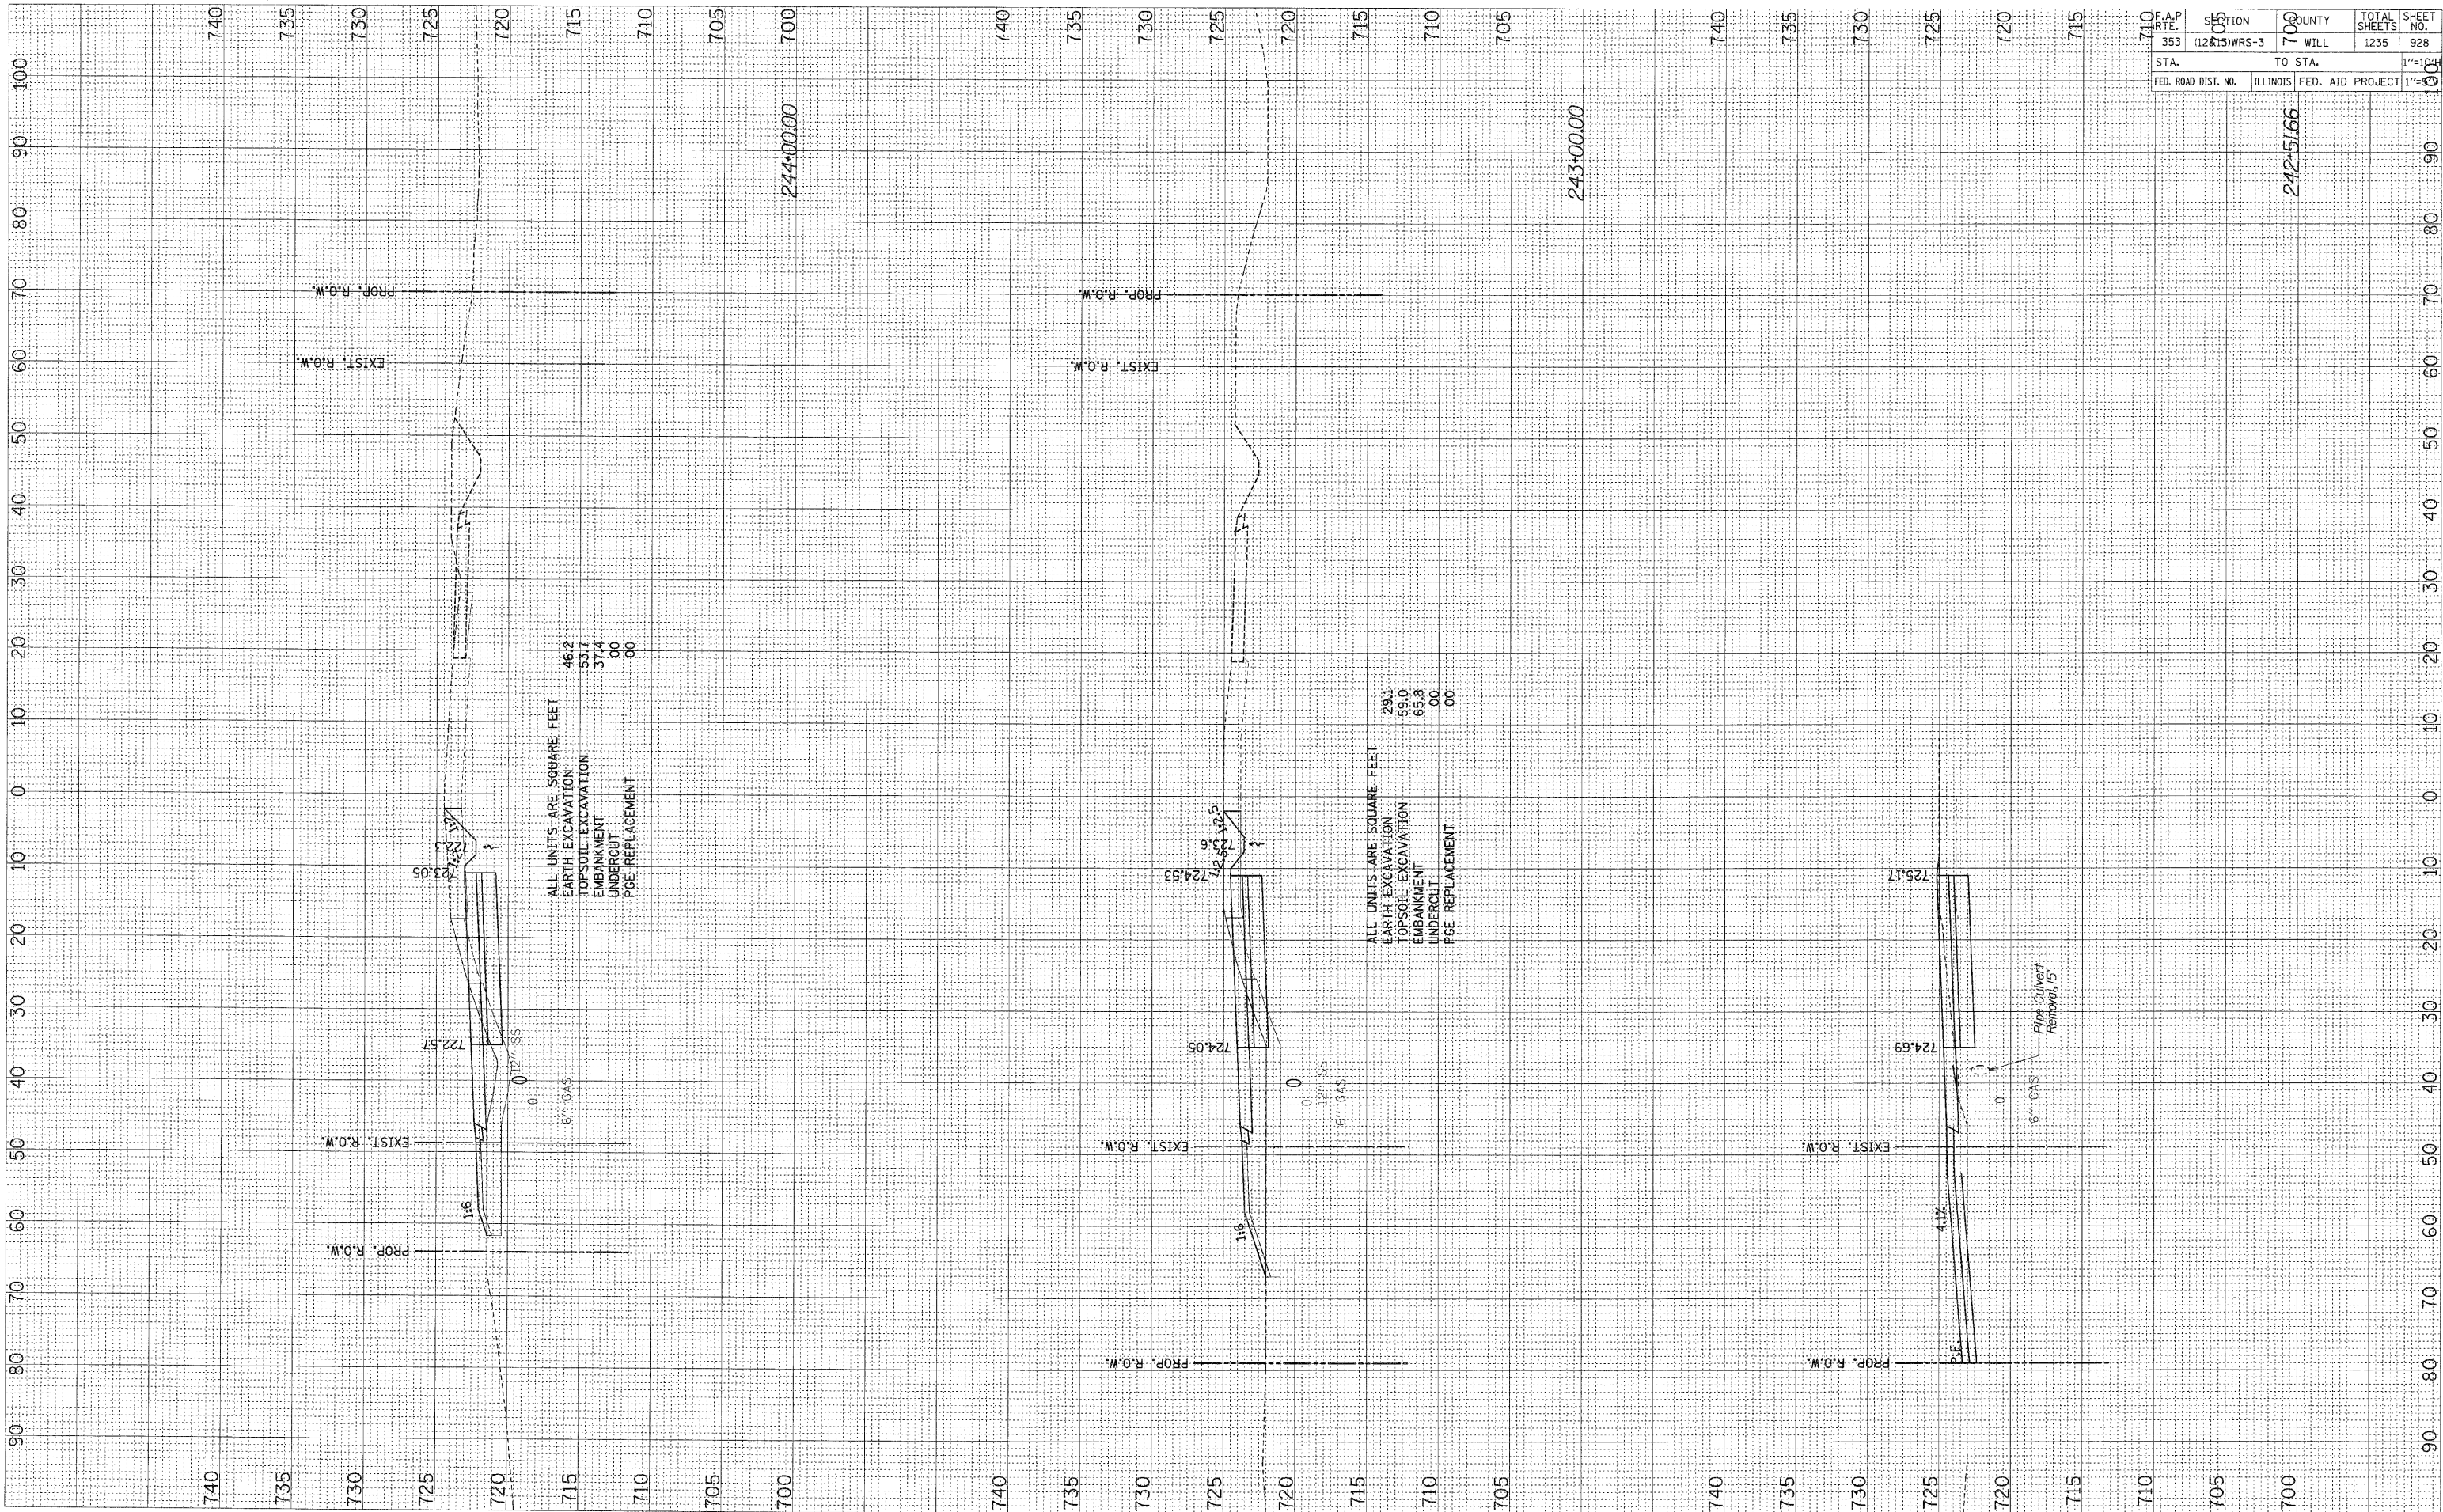

F.A.P. RTE. 353	SECTION 05 (12&15)WRS-3	COUNTY WILL	TOTAL SHEETS 1235	SHEET NO. 928
STA. 710	TO STA. 700	FED. ROAD DIST. NO. ILLINOIS	FED. AID PROJECT	1"=100'

6/14/88