


FINAL SURVEY	SURVEYED	BY	DATE
NOTE BOOK	TEMPLE		
AREAS	AREAS		
NO.	DECKED		

ORIGINAL SURVEY	SURVEYED	BY	DATE
NOTE BOOK	TEMPLE		
AREAS	AREAS		
NO.	DECKED		

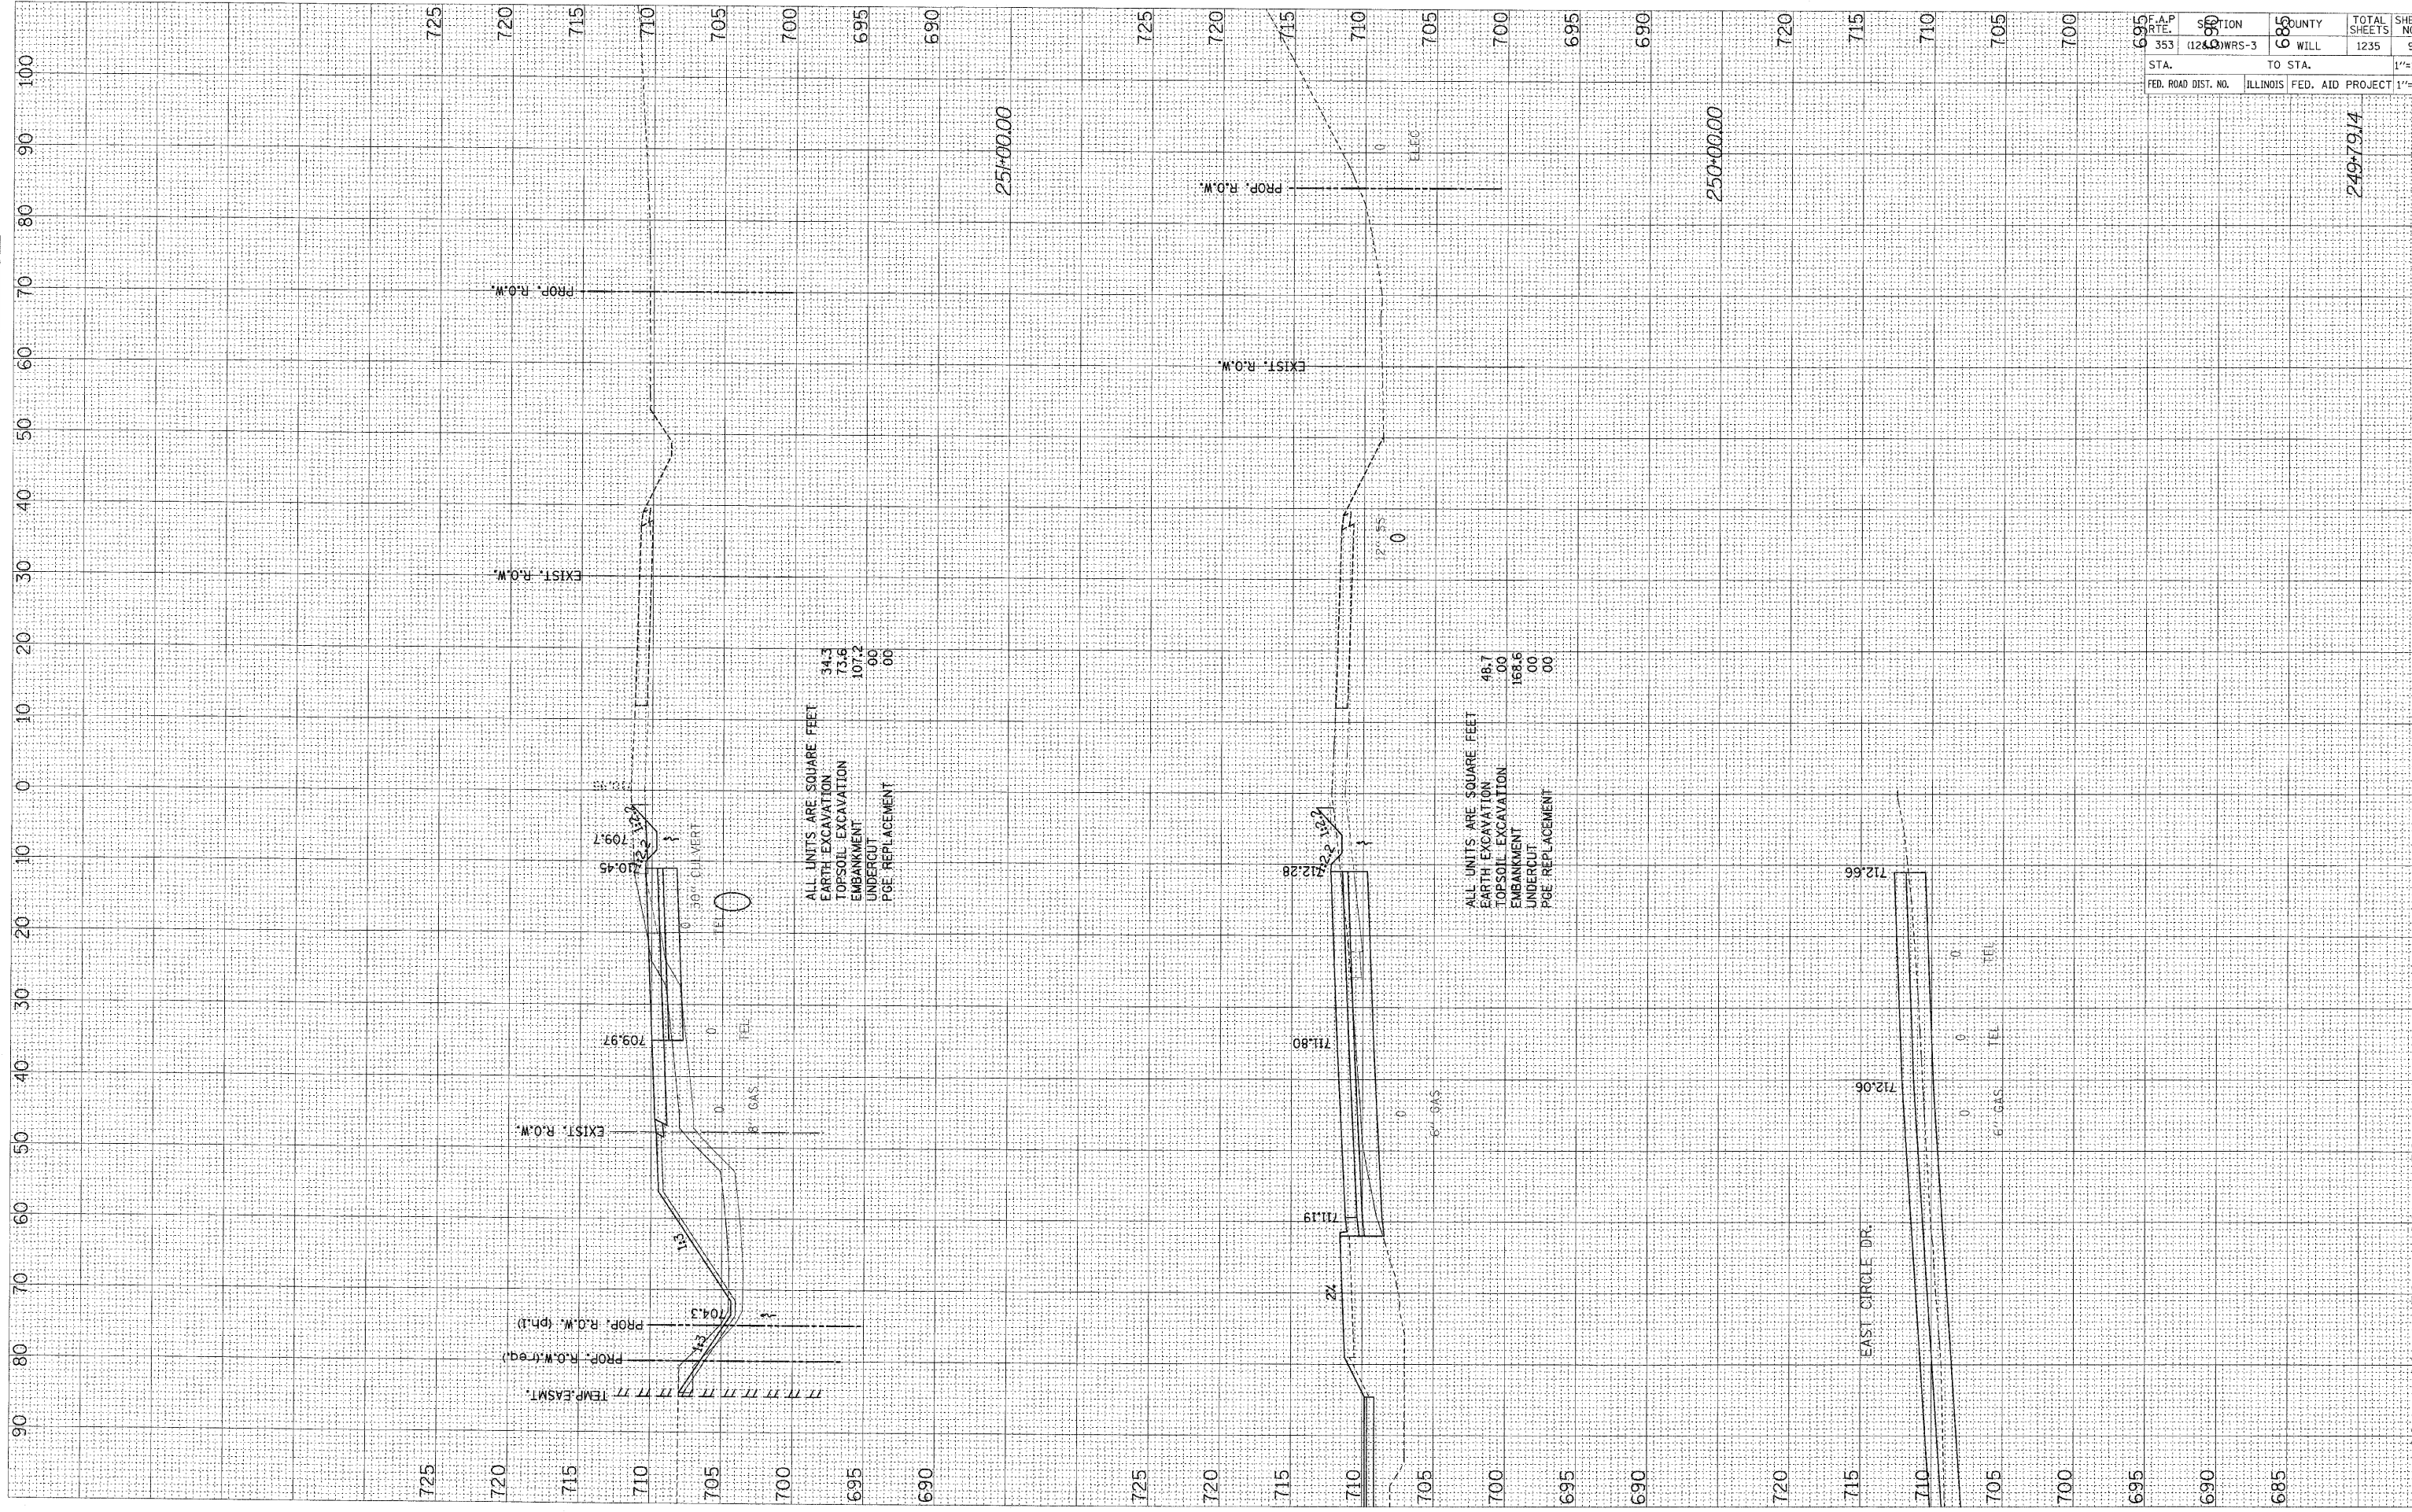

F.A.P. RTE.	SECTION	COUNTY	TOTAL SHEETS	SHEET NO.
353	(12) WRS-3	WILL	1235	931
STA.	TO STA.		SCALE	
FED. ROAD DIST. NO.	ILLINOIS	FED. AID PROJECT	1"=100'	