


FINAL SURVEY	BY	DATE
NOTE BOOK		
NO.		

ORIGINAL SURVEY	BY	DATE
NOTE BOOK		
NO.		

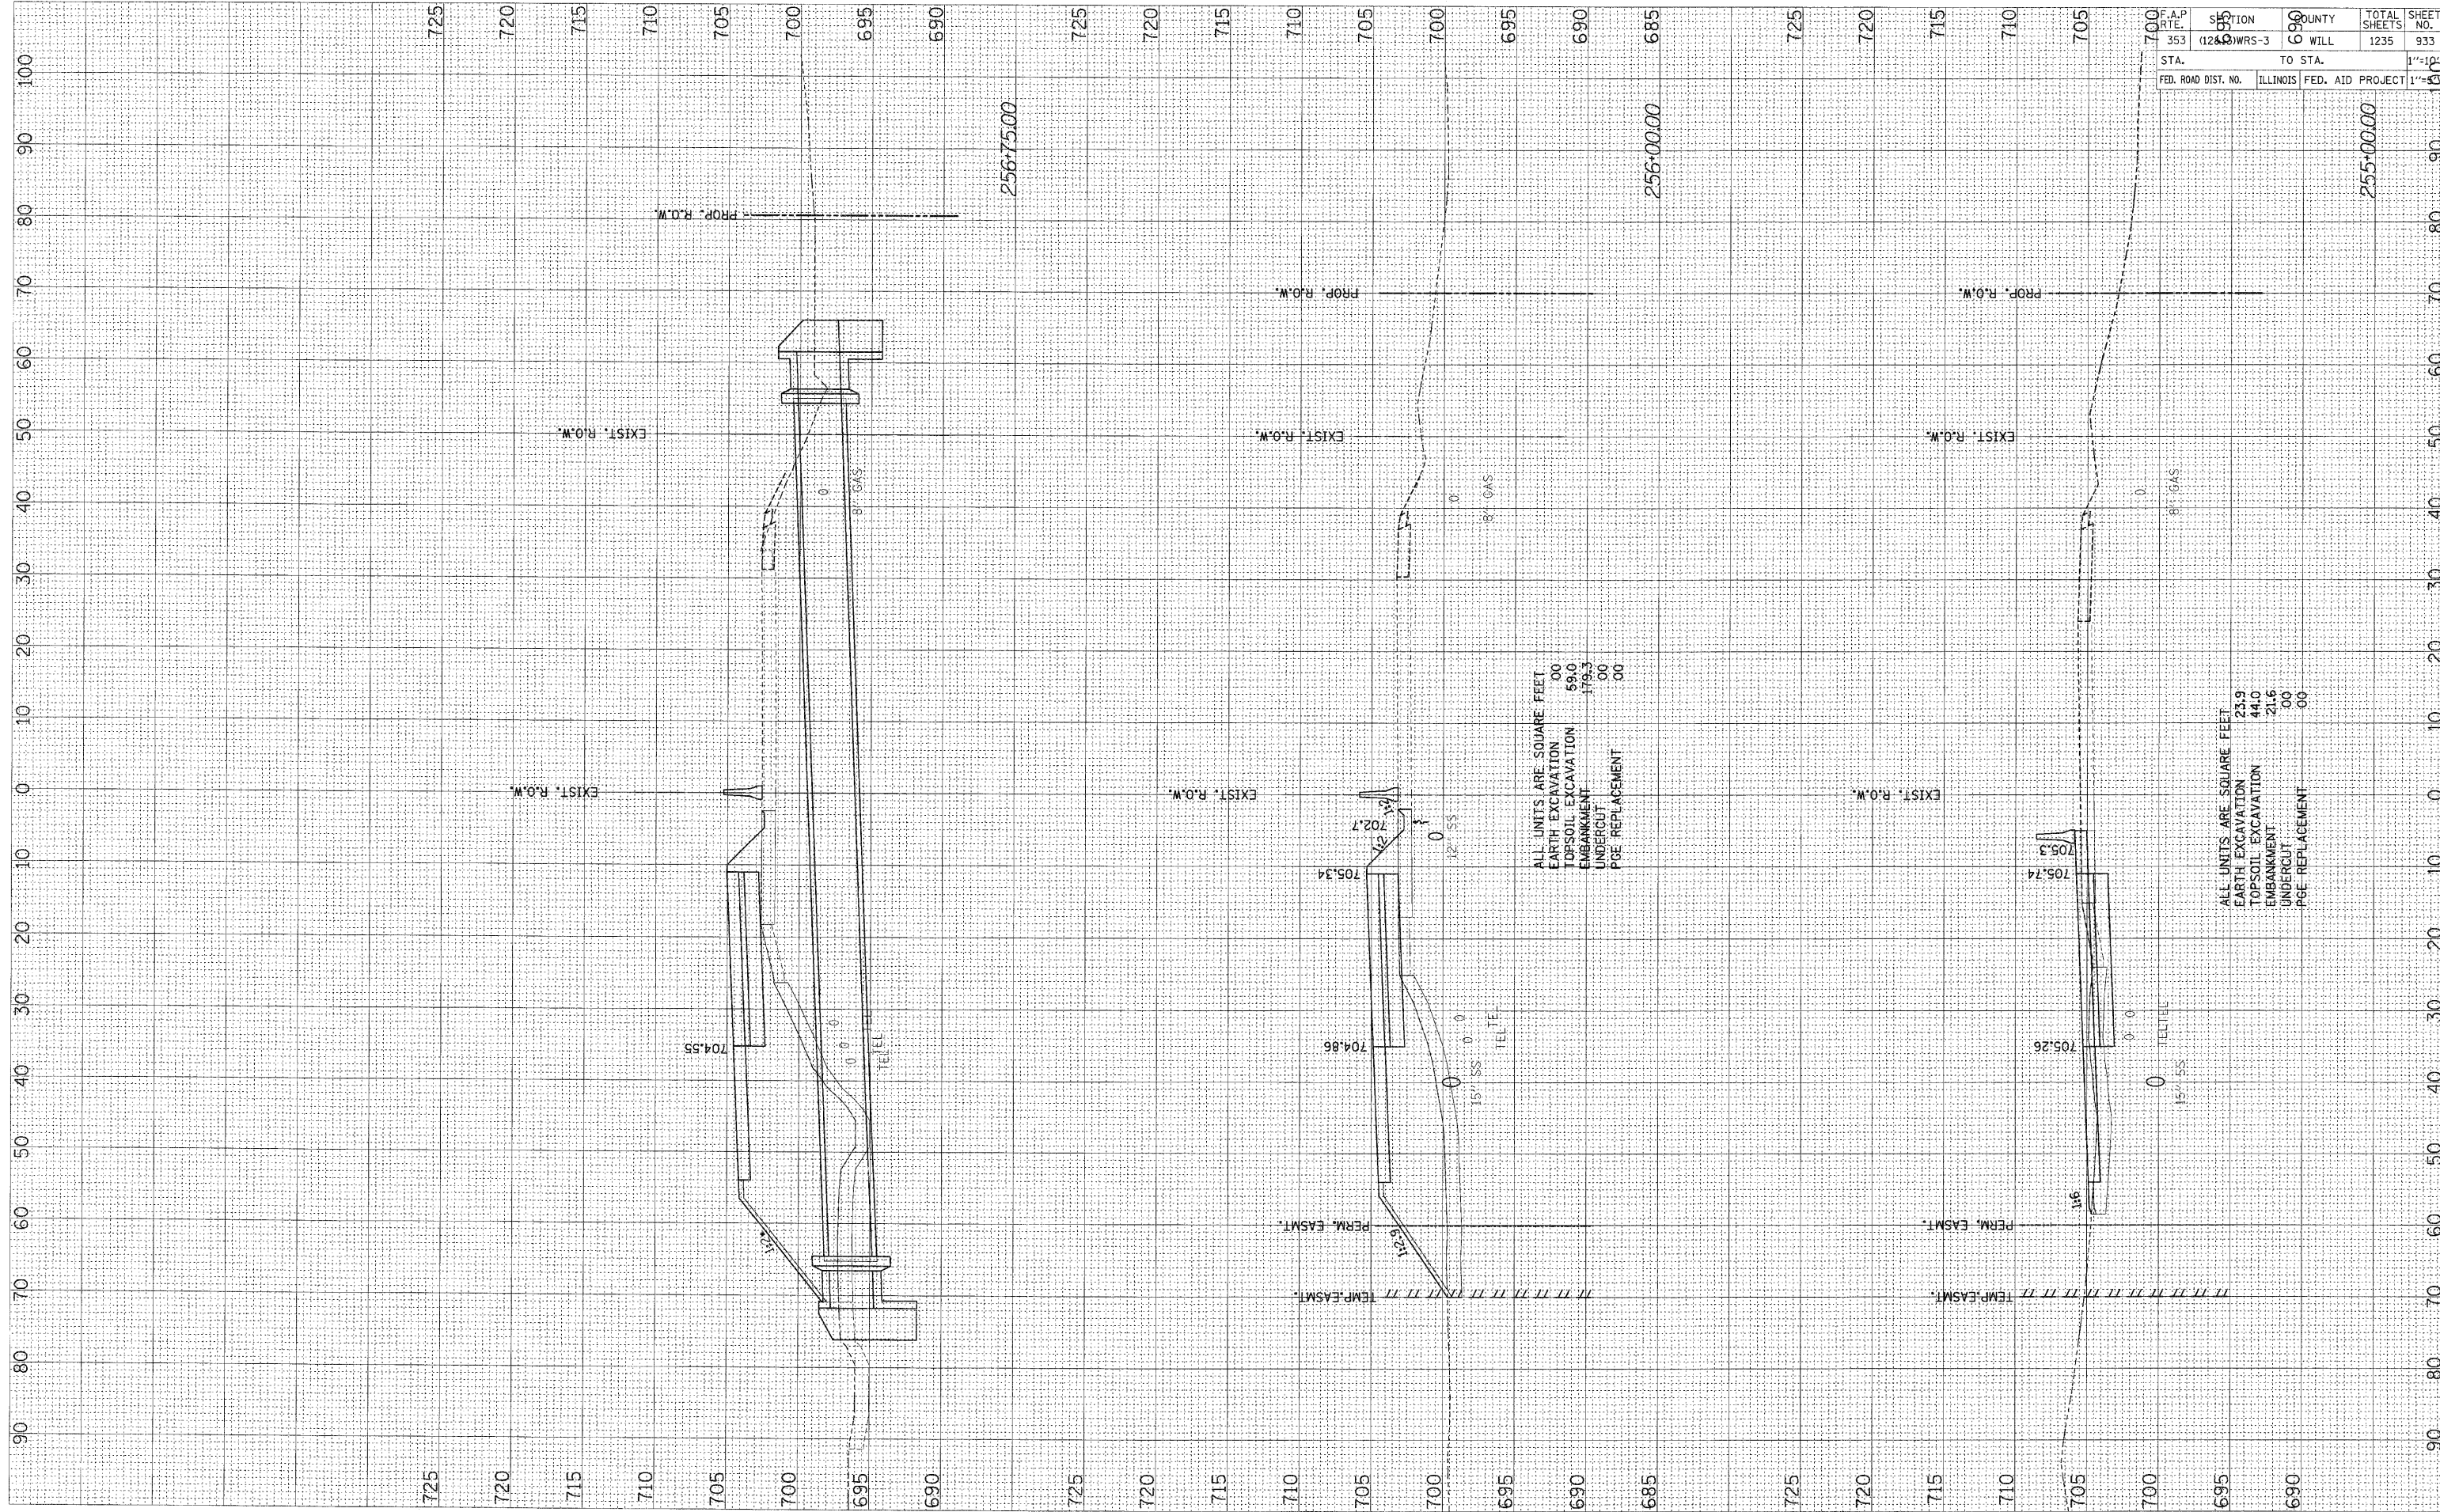

ALL UNITS ARE SQUARE FEET
 EARTH EXCAVATION 00
 TOPSOIL EXCAVATION 59.0
 EMBANKMENT 179.3
 UNDERCUT 00
 PGE REPLACEMENT 00

ALL UNITS ARE SQUARE FEET
 EARTH EXCAVATION 23.9
 TOPSOIL EXCAVATION 44.0
 EMBANKMENT 21.6
 UNDERCUT 00
 PGE REPLACEMENT 00

F.A.P. RTE.	SECTION	COUNTY	TOTAL SHEETS	SHEET NO.
353	(124.0) WRS-3	WILL	1235	933
STA.	TO STA.	FED. ROAD DIST. NO.	ILLINOIS	FED. AID PROJECT