


FINAL SURVEY	CHECKED	BY	DATE
NOTE BOOK	PLOTTED		
AREAS	TEMPLATE		
CHECKED	AREAS		

ORIGINAL SURVEY	CHECKED	BY	DATE
NOTE BOOK	PLOTTED		
AREAS	TEMPLATE		
CHECKED	AREAS		

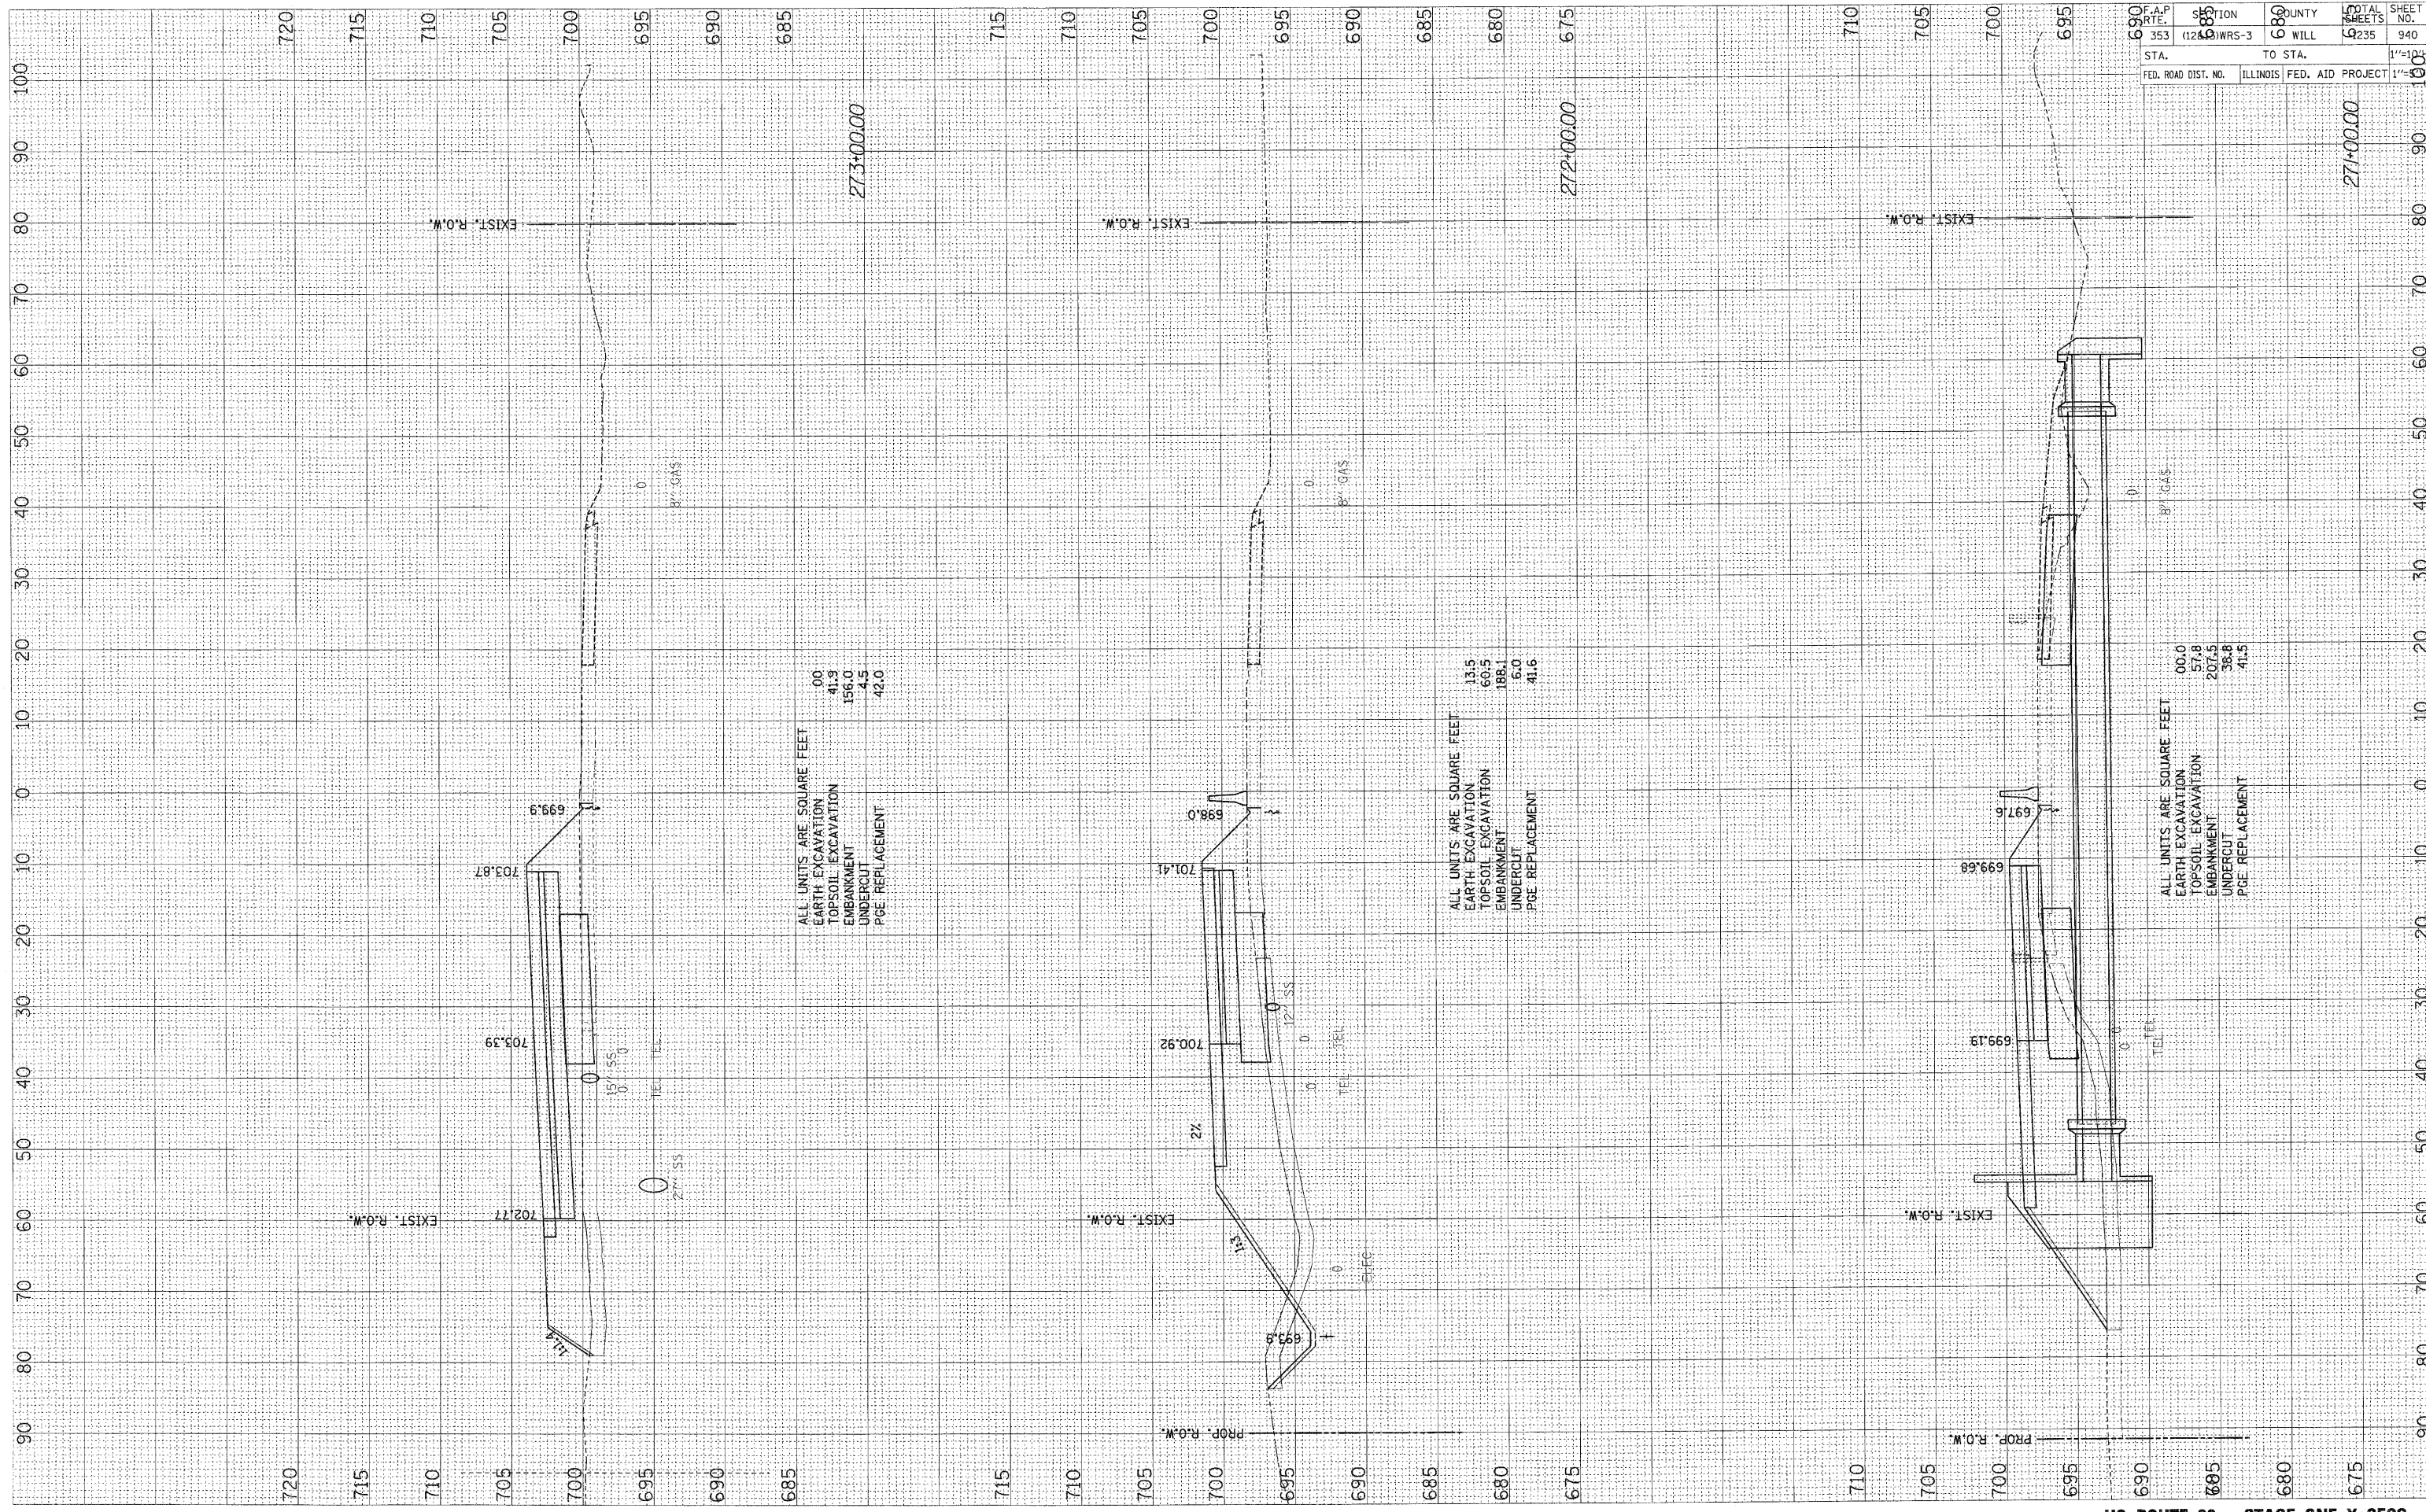

ALL UNITS ARE SQUARE FEET
 EARTH EXCAVATION 00
 TOPSOIL EXCAVATION 41.3
 EMBANKMENT 156.0
 UNDERCUT 34.5
 PIPE REPLACEMENT 42.0

ALL UNITS ARE SQUARE FEET
 EARTH EXCAVATION 13.5
 TOPSOIL EXCAVATION 60.5
 EMBANKMENT 186.1
 UNDERCUT 5.0
 PIPE REPLACEMENT 41.6

ALL UNITS ARE SQUARE FEET
 EARTH EXCAVATION 00.0
 TOPSOIL EXCAVATION 57.8
 EMBANKMENT 207.5
 UNDERCUT 36.8
 PIPE REPLACEMENT 41.5

STA. 271+00.00	TO STA. 273+00.00	SCALE 1"=10'
FED. ROAD DIST. NO.	ILLINOIS FED. AID PROJECT	1"=10'