


FINAL SURVEY	SURVEYED	BY	DATE
NOTE BOOK	PLOTTED		
AREAS CHECKED	TEMPLATE		
NO.	AREAS CHECKED		

ORIGINAL SURVEY	SURVEYED	BY	DATE
NOTE BOOK	PLOTTED		
AREAS CHECKED	TEMPLATE		
NO.	AREAS CHECKED		

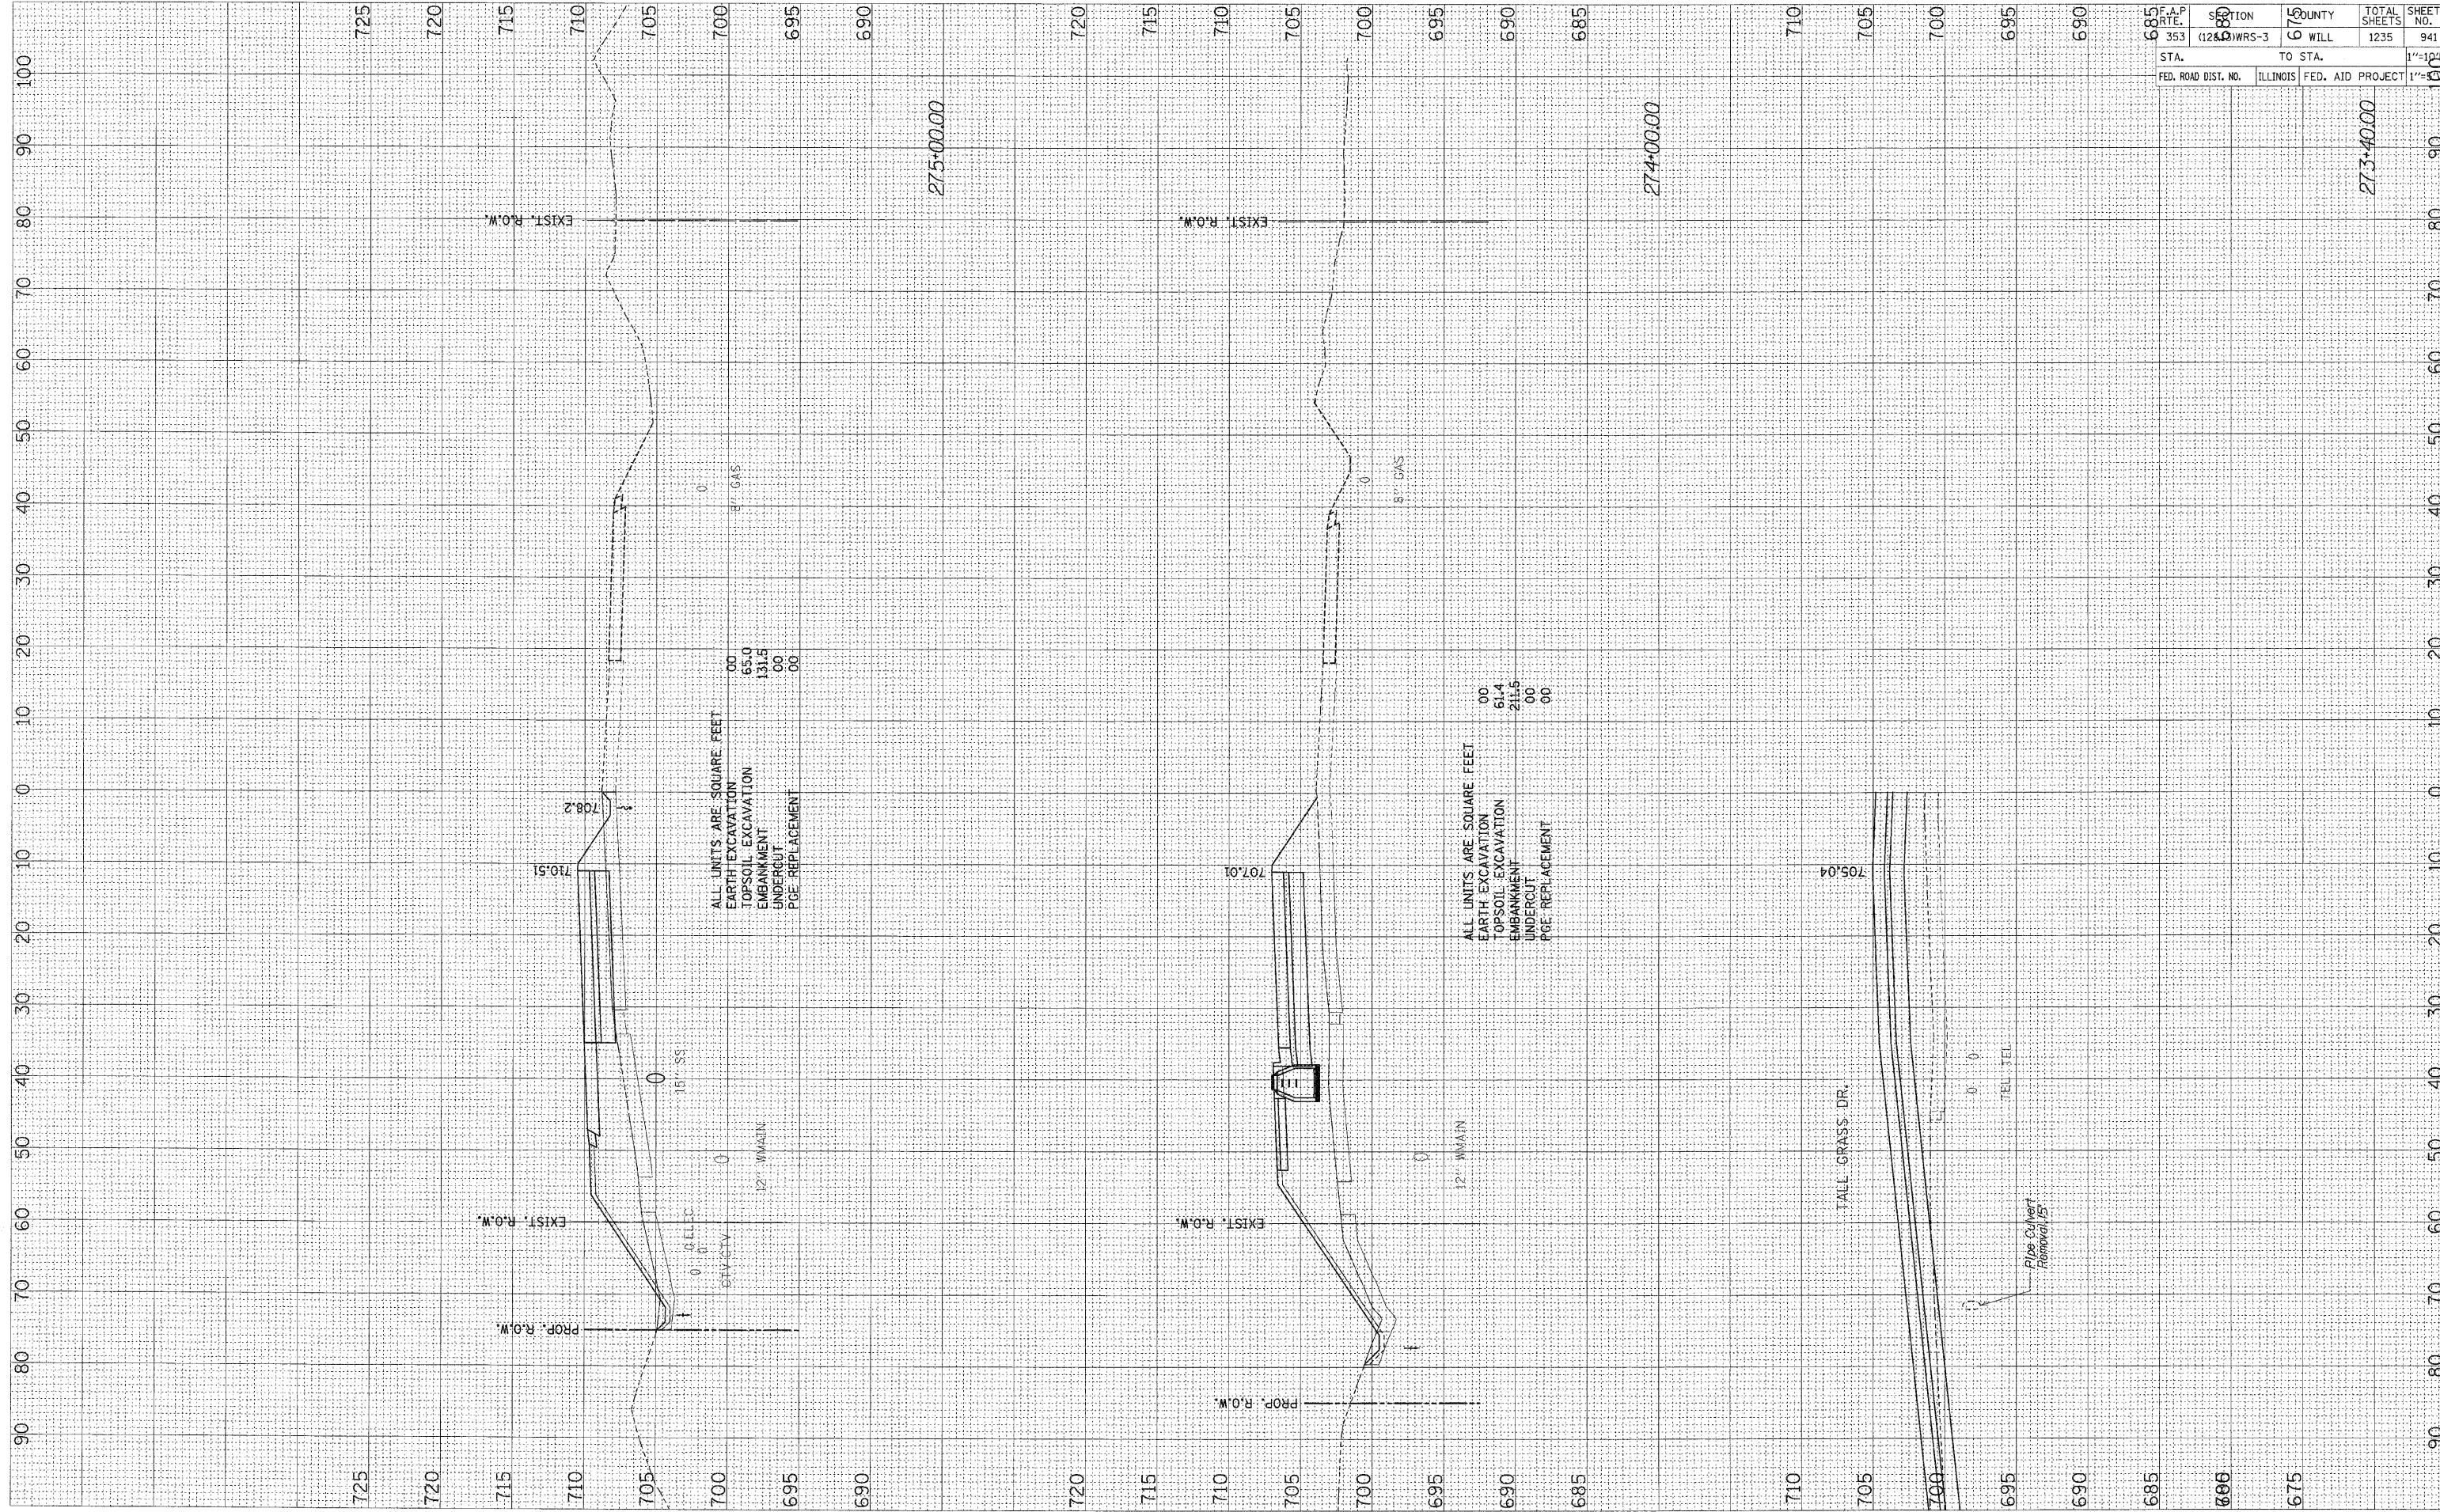

F.A.P. RTE. 353	SECTION (12&D) WRS-3	COUNTY CO WILL	TOTAL SHEETS 1235	SHEET NO. 941
STA. TO STA.		1"=10'		
FED. ROAD DIST. NO.	ILLINOIS	FED. AID PROJECT		