


FINAL SURVEY SURVEYED BY DATE
 NOTE BOOK SURVEYED BY DATE
 TEMPLATE NO. DATE
 AREAS CHECKED NO. DATE

ORIGINAL SURVEY SURVEYED BY DATE
 NOTE BOOK SURVEYED BY DATE
 TEMPLATE NO. DATE
 AREAS CHECKED NO. DATE

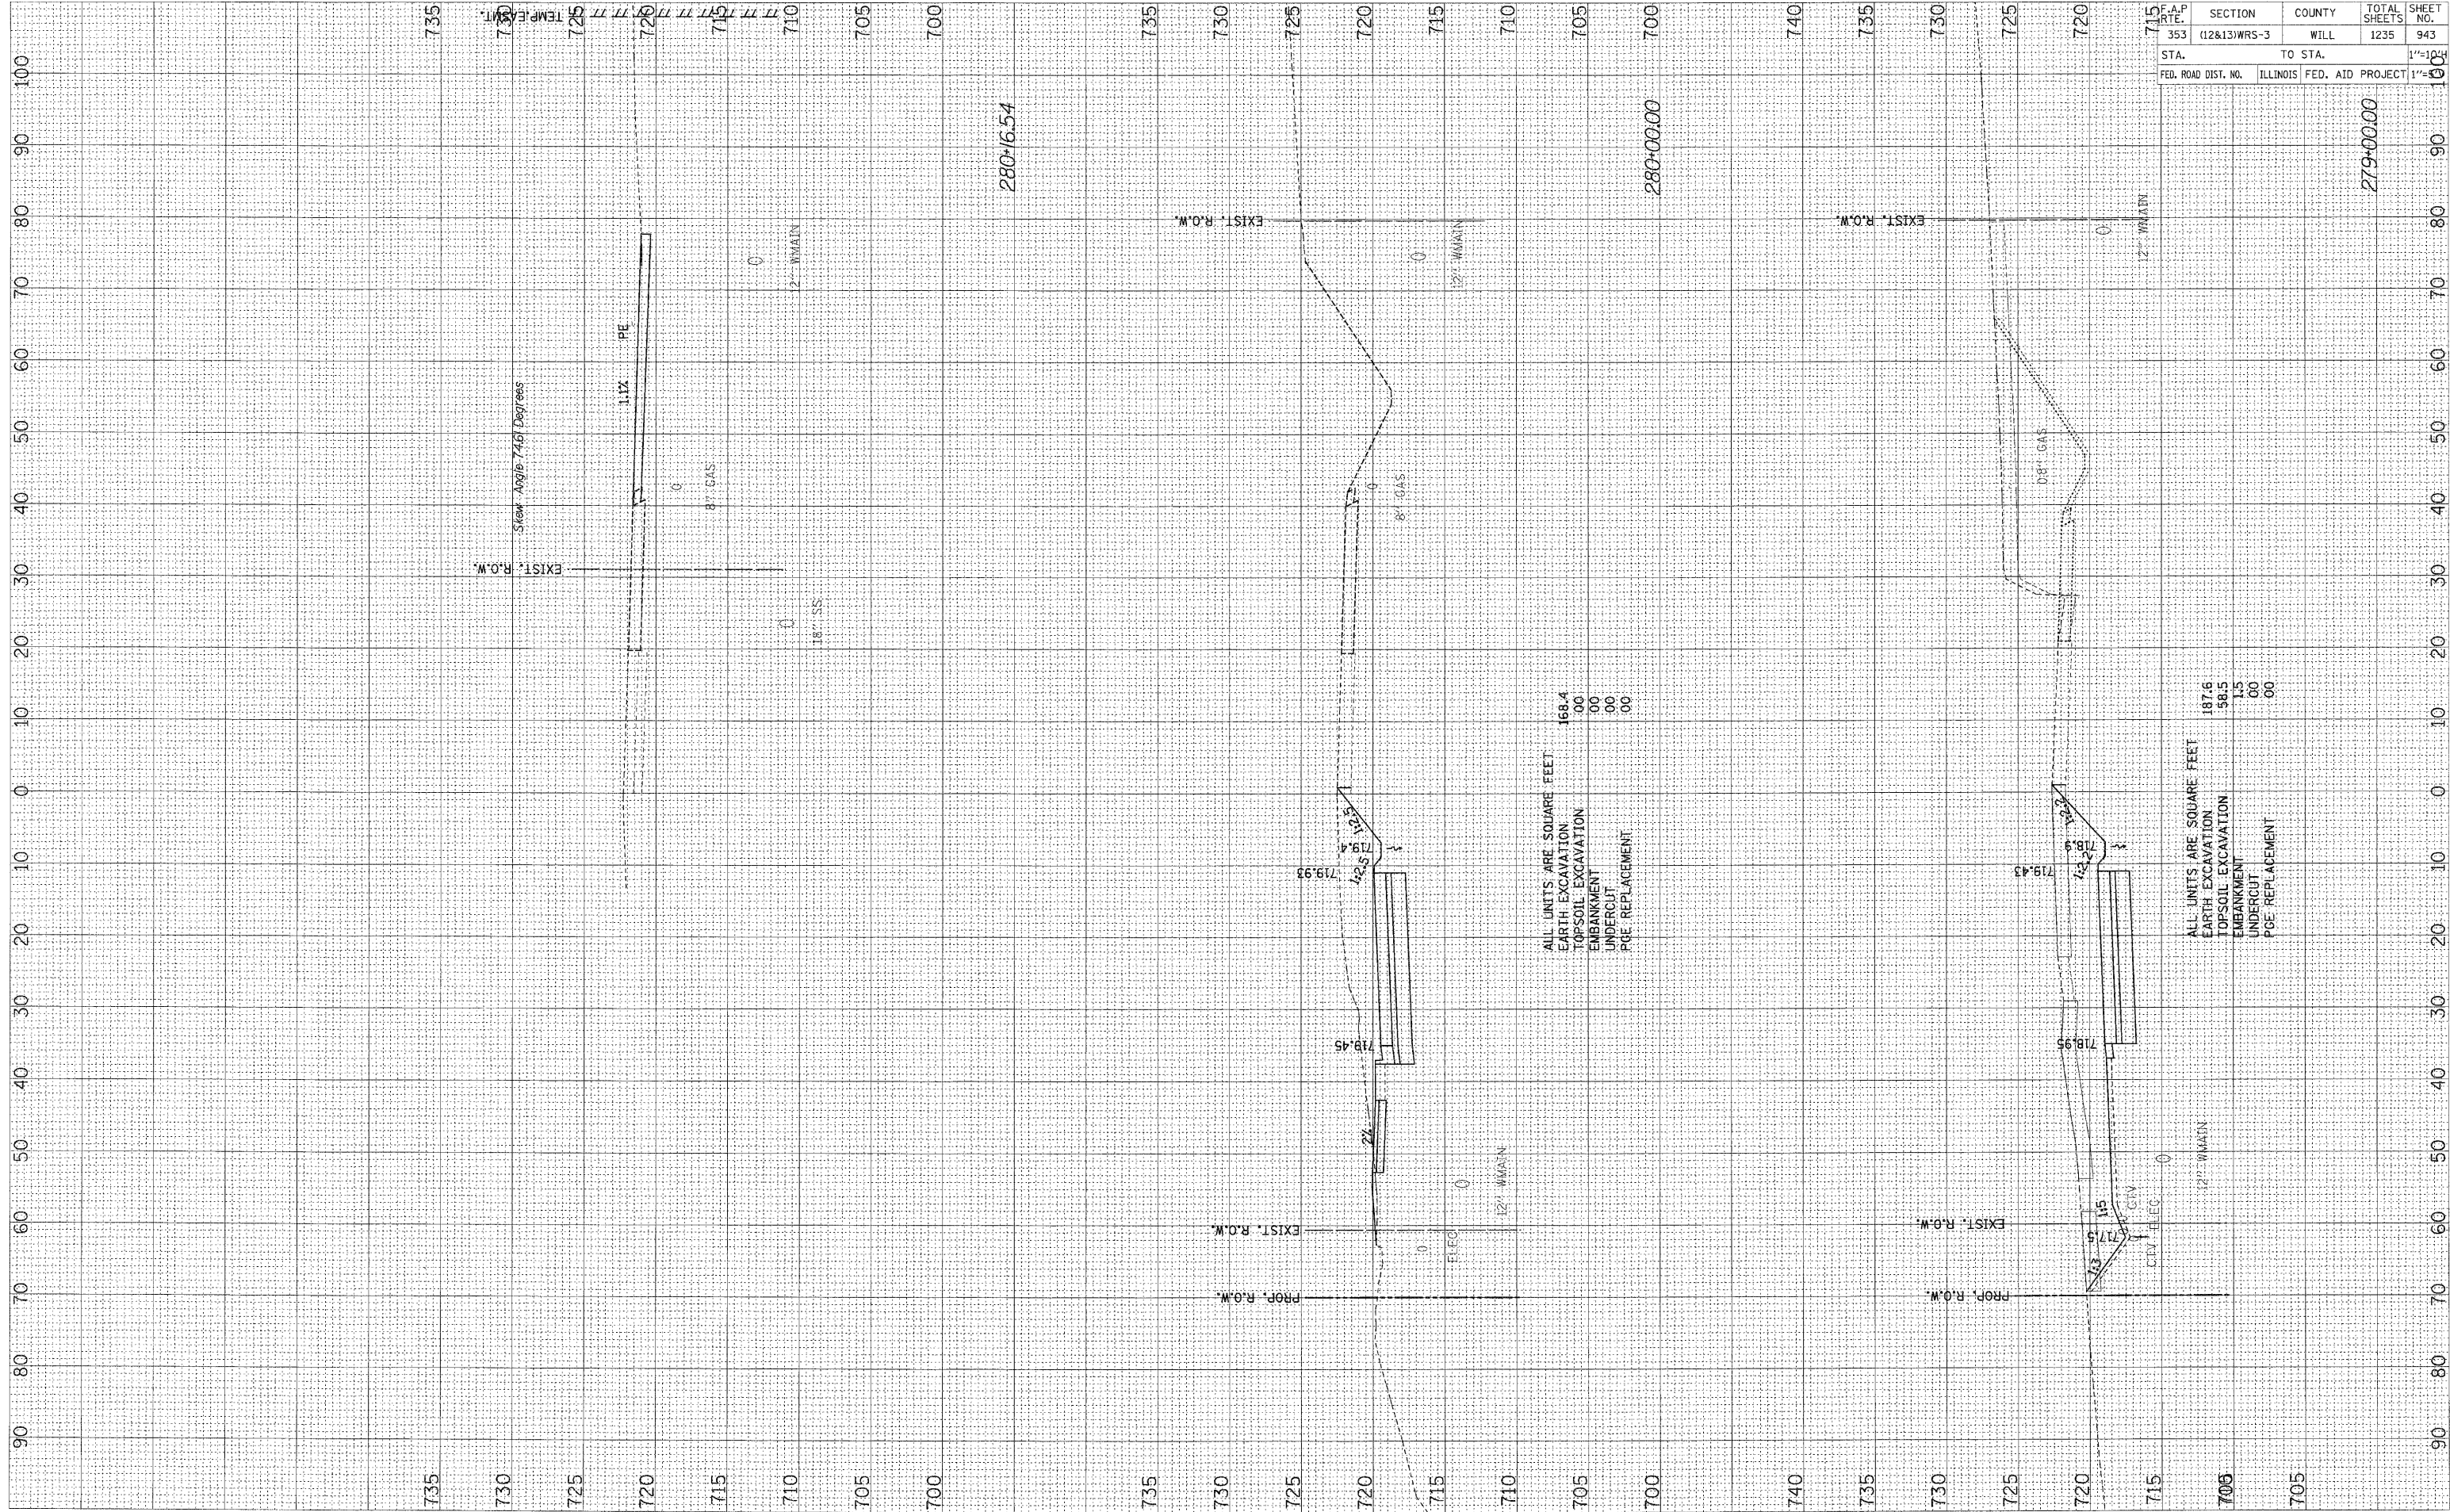

ALL UNITS ARE SQUARE FEET
 EARTH EXCAVATION 168.4
 TOPSOIL EXCAVATION 00
 EMBANKMENT 00
 UNDERCUT 00
 P&E REPLACEMENT 00

ALL UNITS ARE SQUARE FEET
 EARTH EXCAVATION 187.6
 TOPSOIL EXCAVATION 58.5
 EMBANKMENT 1.5
 UNDERCUT 00
 P&E REPLACEMENT 00

| | | | | |
|---------------------|--------------|------------------|--------------|-----------|
| F.A.P. RT.E. | SECTION | COUNTY | TOTAL SHEETS | SHEET NO. |
| 353 | (12&13)WRS-3 | WILL | 1235 | 943 |
| STA. | TO STA. | | 1"=100' | |
| FED. ROAD DIST. NO. | ILLINOIS | FED. AID PROJECT | 1"=100' | |