


16' H  
10' V

FINAL SURVEY	DATE
REVISED SURVEY	DATE
NOTE BOOK	DATE
AREAS CHECKED	

ORIGINAL SURVEY	DATE
REVISED SURVEY	DATE
NOTE BOOK	DATE
AREAS CHECKED	

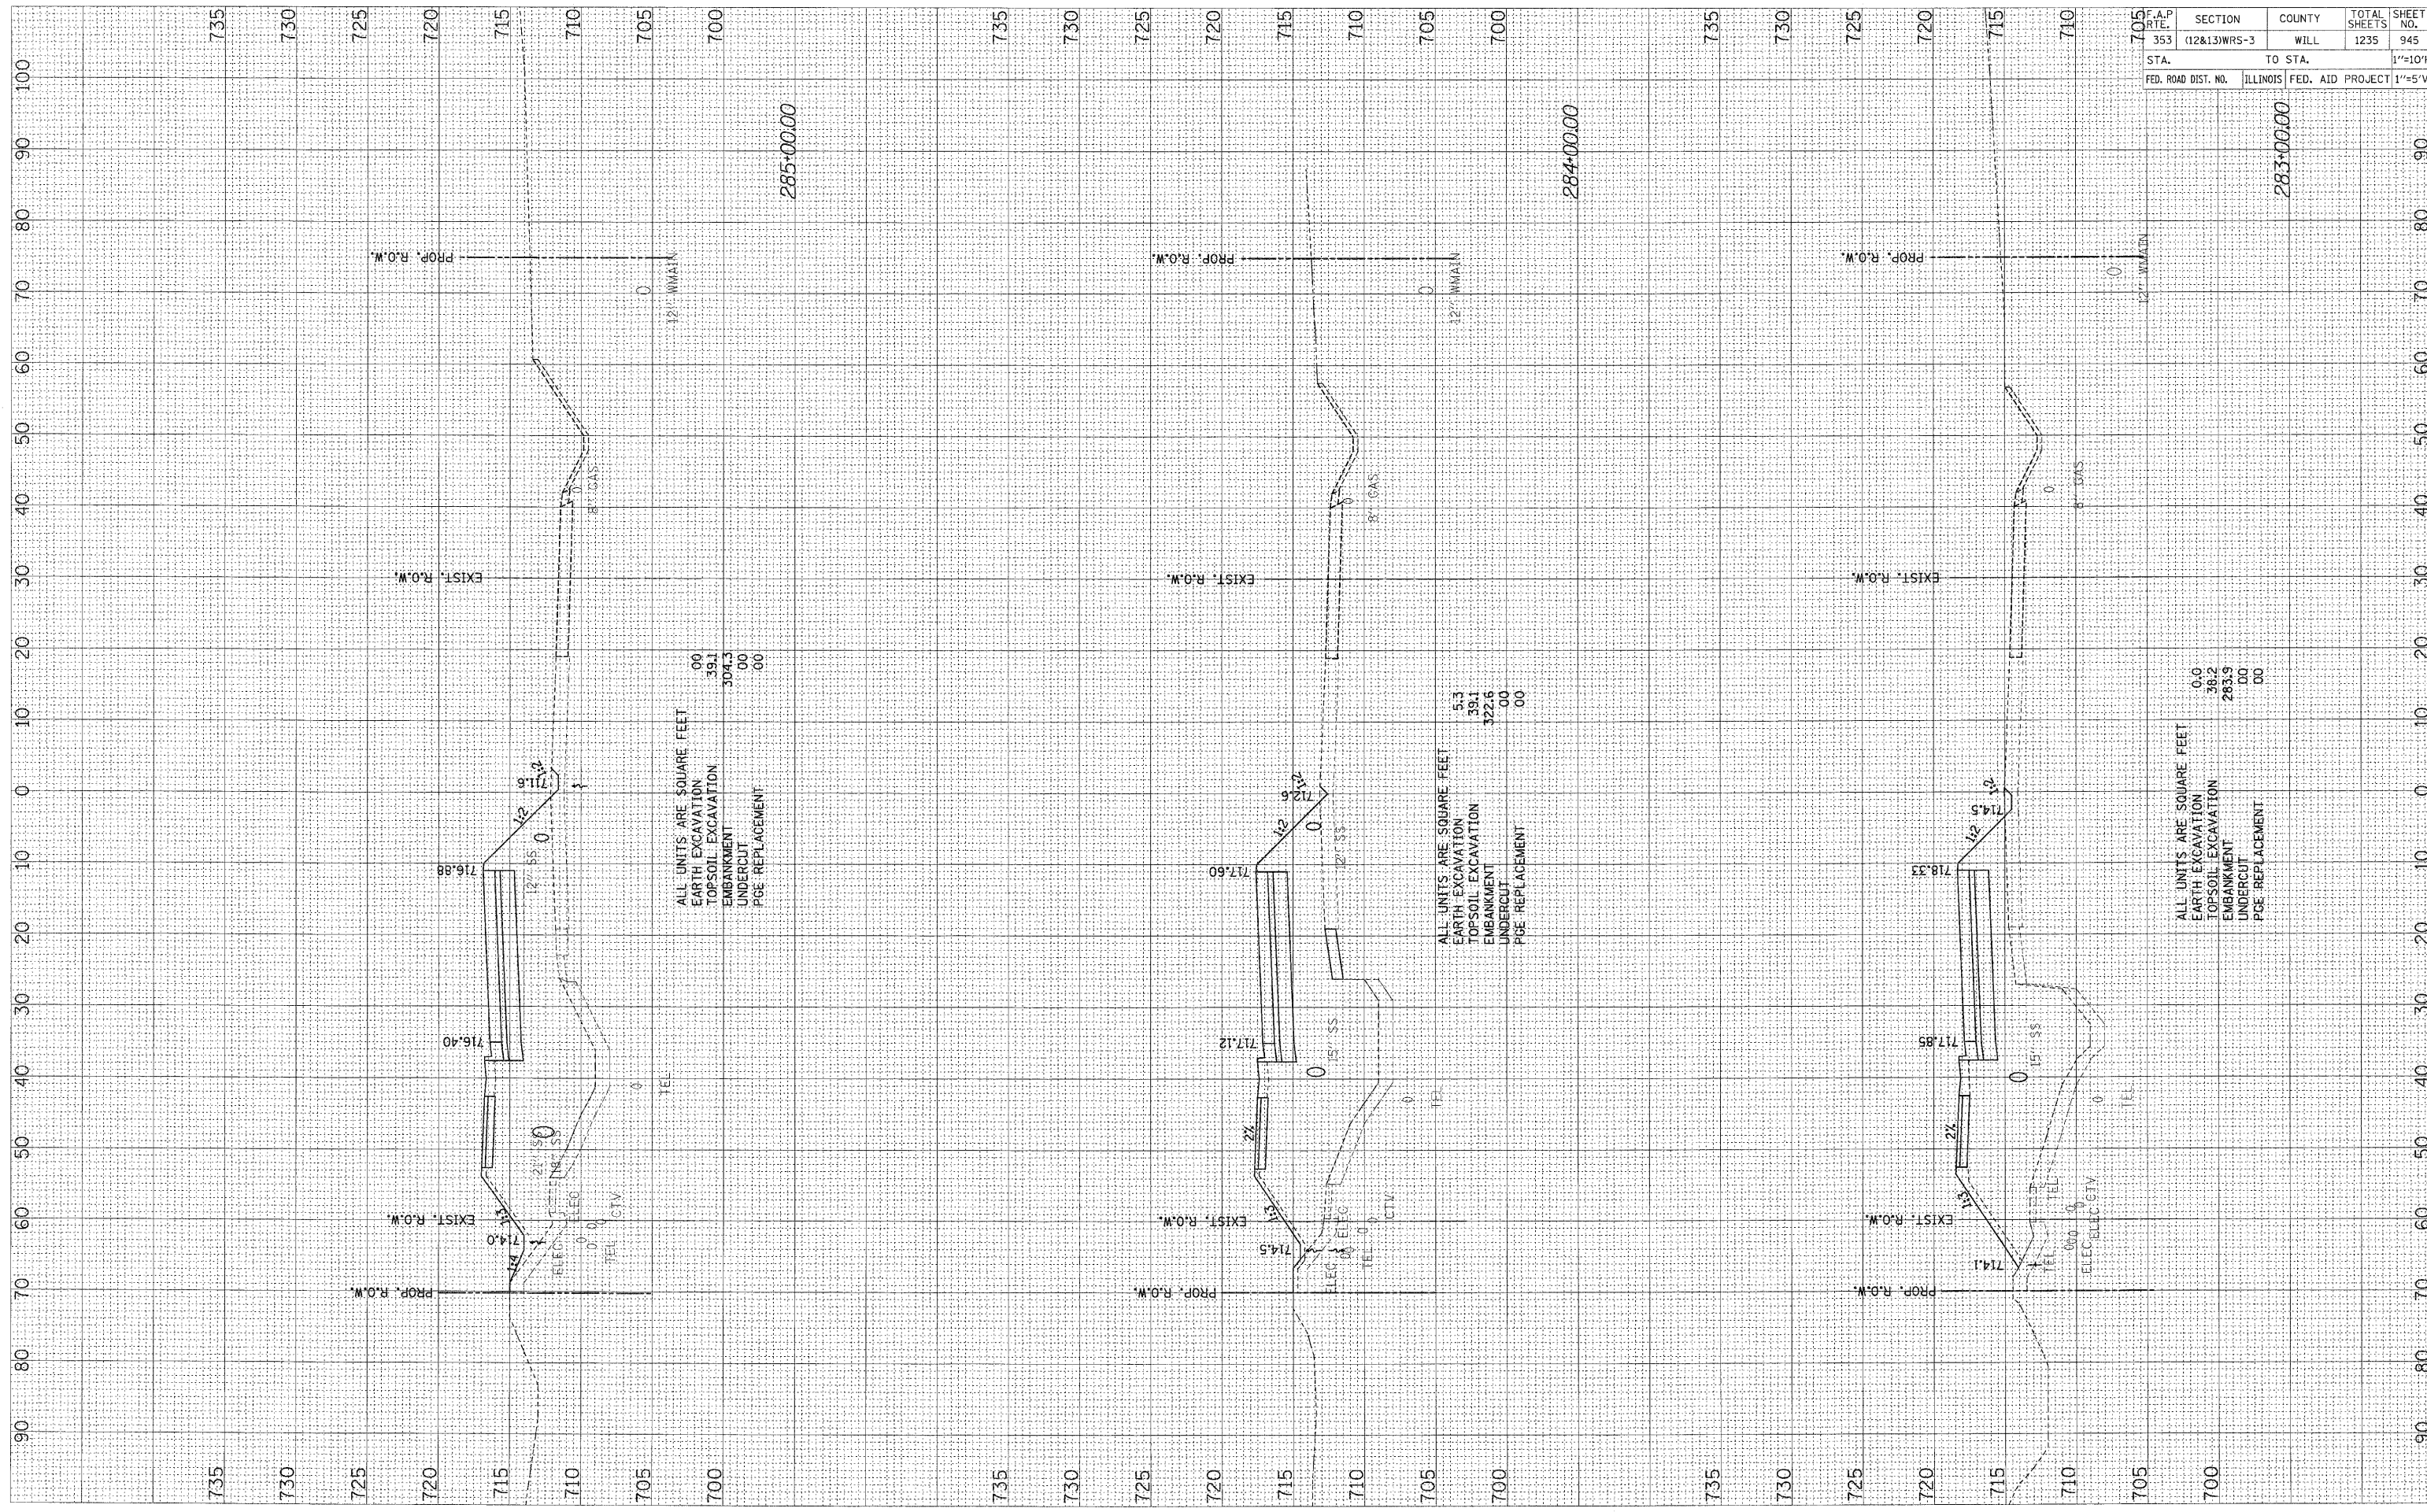

F.A.P. RTE. NO.	SECTION	COUNTY	TOTAL SHEETS	SHEET NO.
353	(12&13)WRS-3	WILL.	1235	945
STA.	TO STA.			1"=10'H
FED. ROAD DIST. NO.	ILLINOIS FED. AID PROJECT			1"=5'V