


ORIGINAL SURVEY	SURVEY	BY	DATE
NOTE BOOK	FLOTTED		
AREAS CHECKED	AREAS CHECKED		

FINAL SURVEY	SURVEY	BY	DATE
NOTE BOOK	FLOTTED		
AREAS CHECKED	AREAS CHECKED		

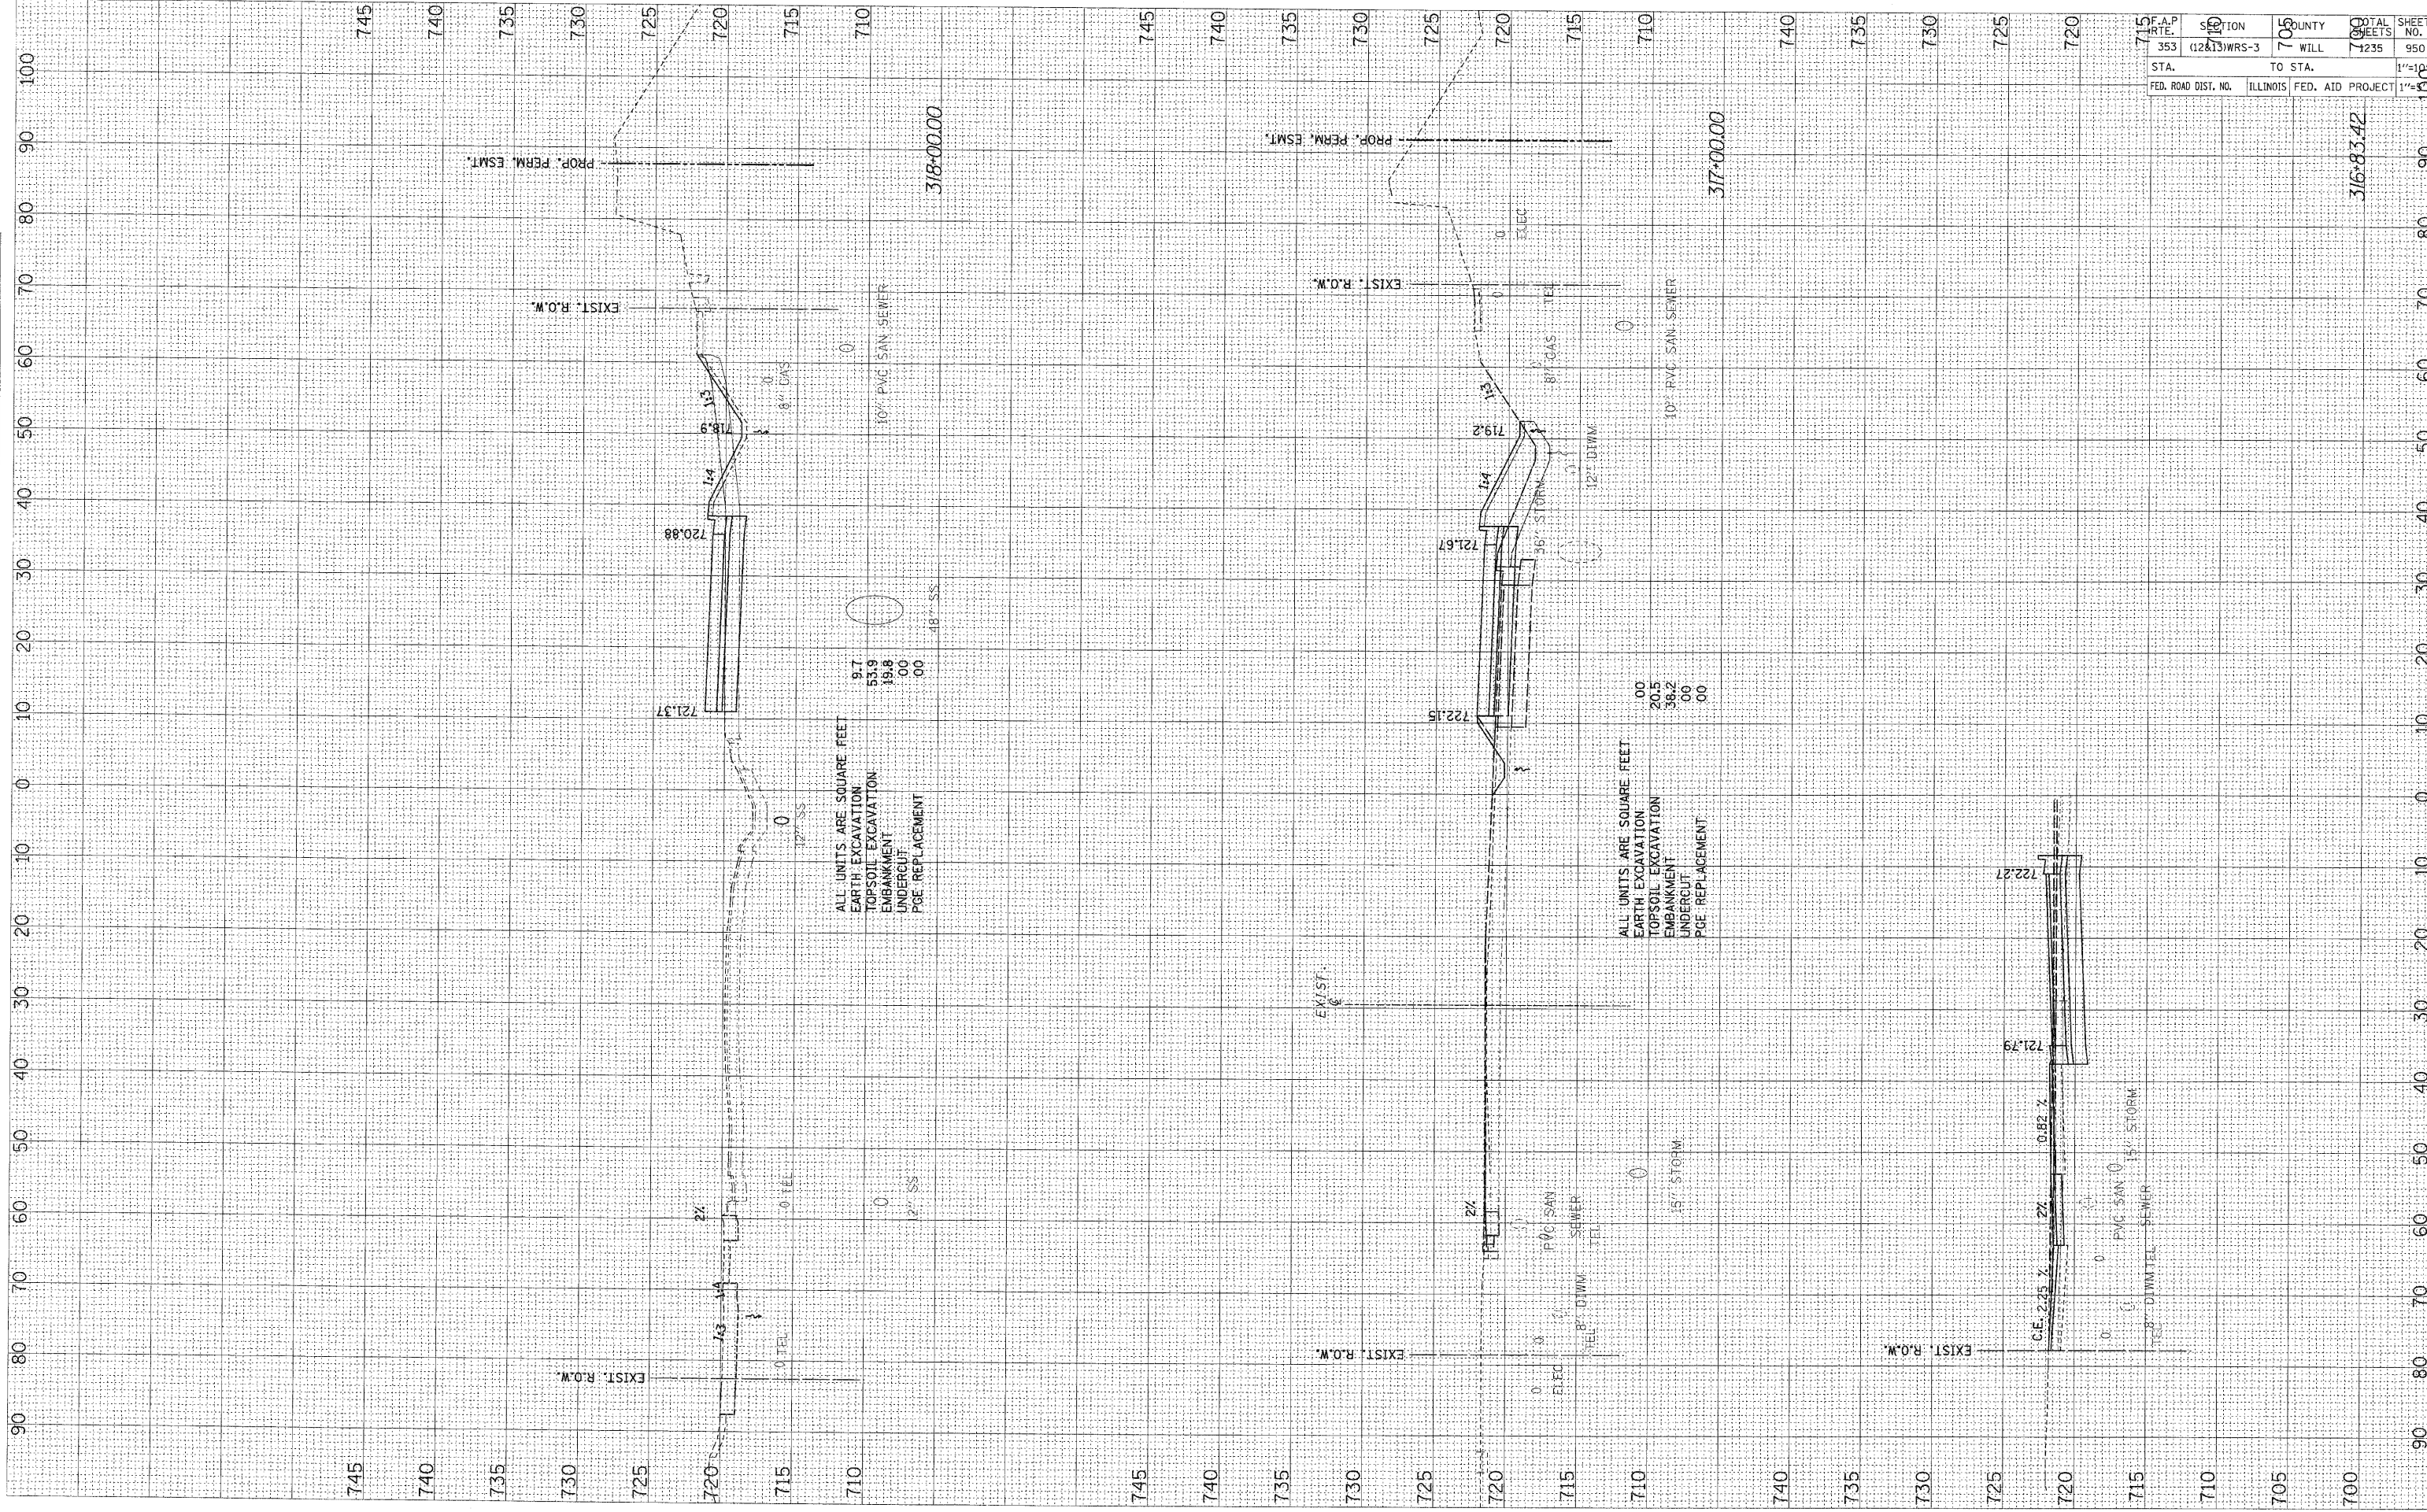

F.A.P. NO.	SECTION	COUNTY	TOTAL SHEETS	SHEET NO.
353	(12&13)WRS-3	WILL	7235	950
STA.	TO STA.		SCALE	
FED. ROAD DIST. NO.	ILLINOIS	FED. AID PROJECT	1"=100'	

316+83.42

317+00.00

318+00.00