


ORIGINAL SURVEY PLOTTED BY DATE
 NOTE BOOK NO. AREAS CHECKED

FINAL SURVEY PLOTTED BY DATE
 NOTE BOOK NO. AREAS CHECKED

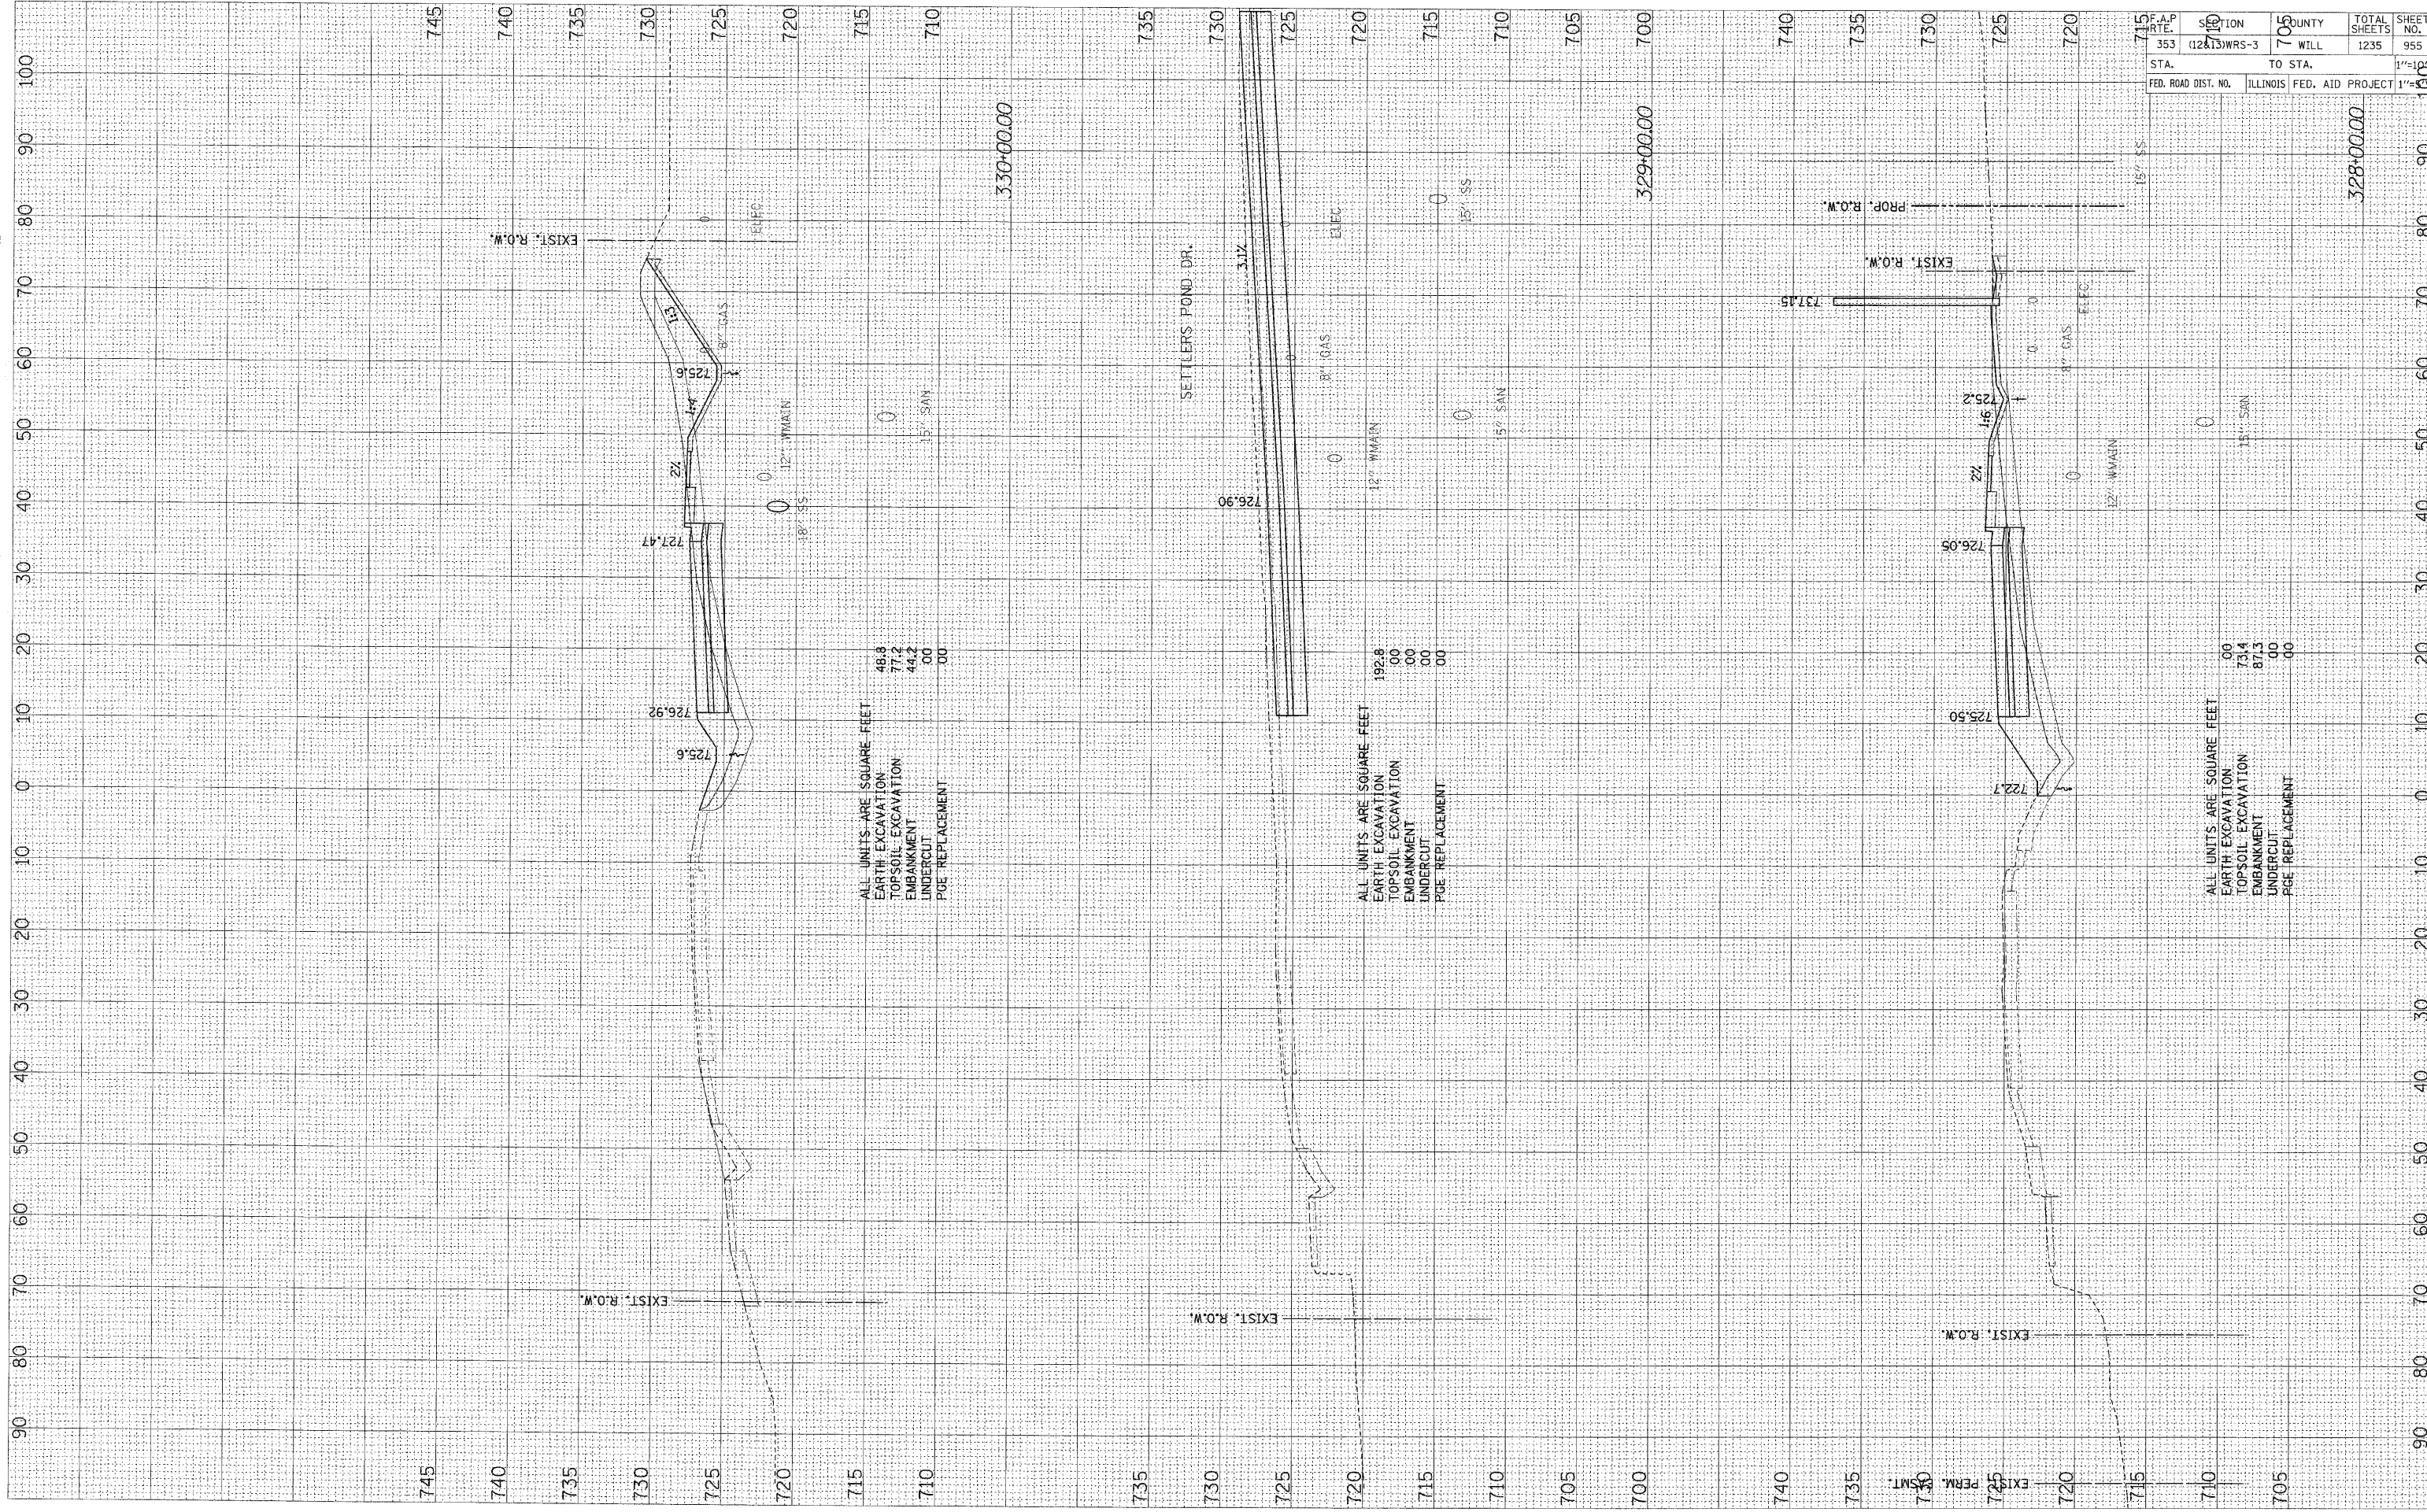

ALL UNITS ARE SQUARE FEET
 EARTH EXCAVATION 48.8
 TOPSOIL EXCAVATION 77.2
 EMBANKMENT 44.2
 UNDERCUT 00
 PGE REPLACEMENT 00

ALL UNITS ARE SQUARE FEET
 EARTH EXCAVATION 192.8
 TOPSOIL EXCAVATION 00
 EMBANKMENT 00
 UNDERCUT 00
 PGE REPLACEMENT 00

ALL UNITS ARE SQUARE FEET
 EARTH EXCAVATION 00
 TOPSOIL EXCAVATION 73.4
 EMBANKMENT 87.3
 UNDERCUT 00
 PGE REPLACEMENT 00

F.A.P. NO.	SECTION	COUNTY	TOTAL SHEETS	SHEET NO.
353	(12&13)WRS-3	WILL	1235	955
STA.	TO STA.		SCALE	
FED. ROAD DIST. NO.	ILLINOIS FED. AID PROJECT		1"=100'	