


FINAL SURVEY	SURVEYED	BY	DATE
NOTE BOOK	PLOTTED		
NO.	AREAS CHECKED		

ORIGINAL SURVEY	SURVEYED	BY	DATE
NOTE BOOK	PLOTTED		
NO.	AREAS CHECKED		

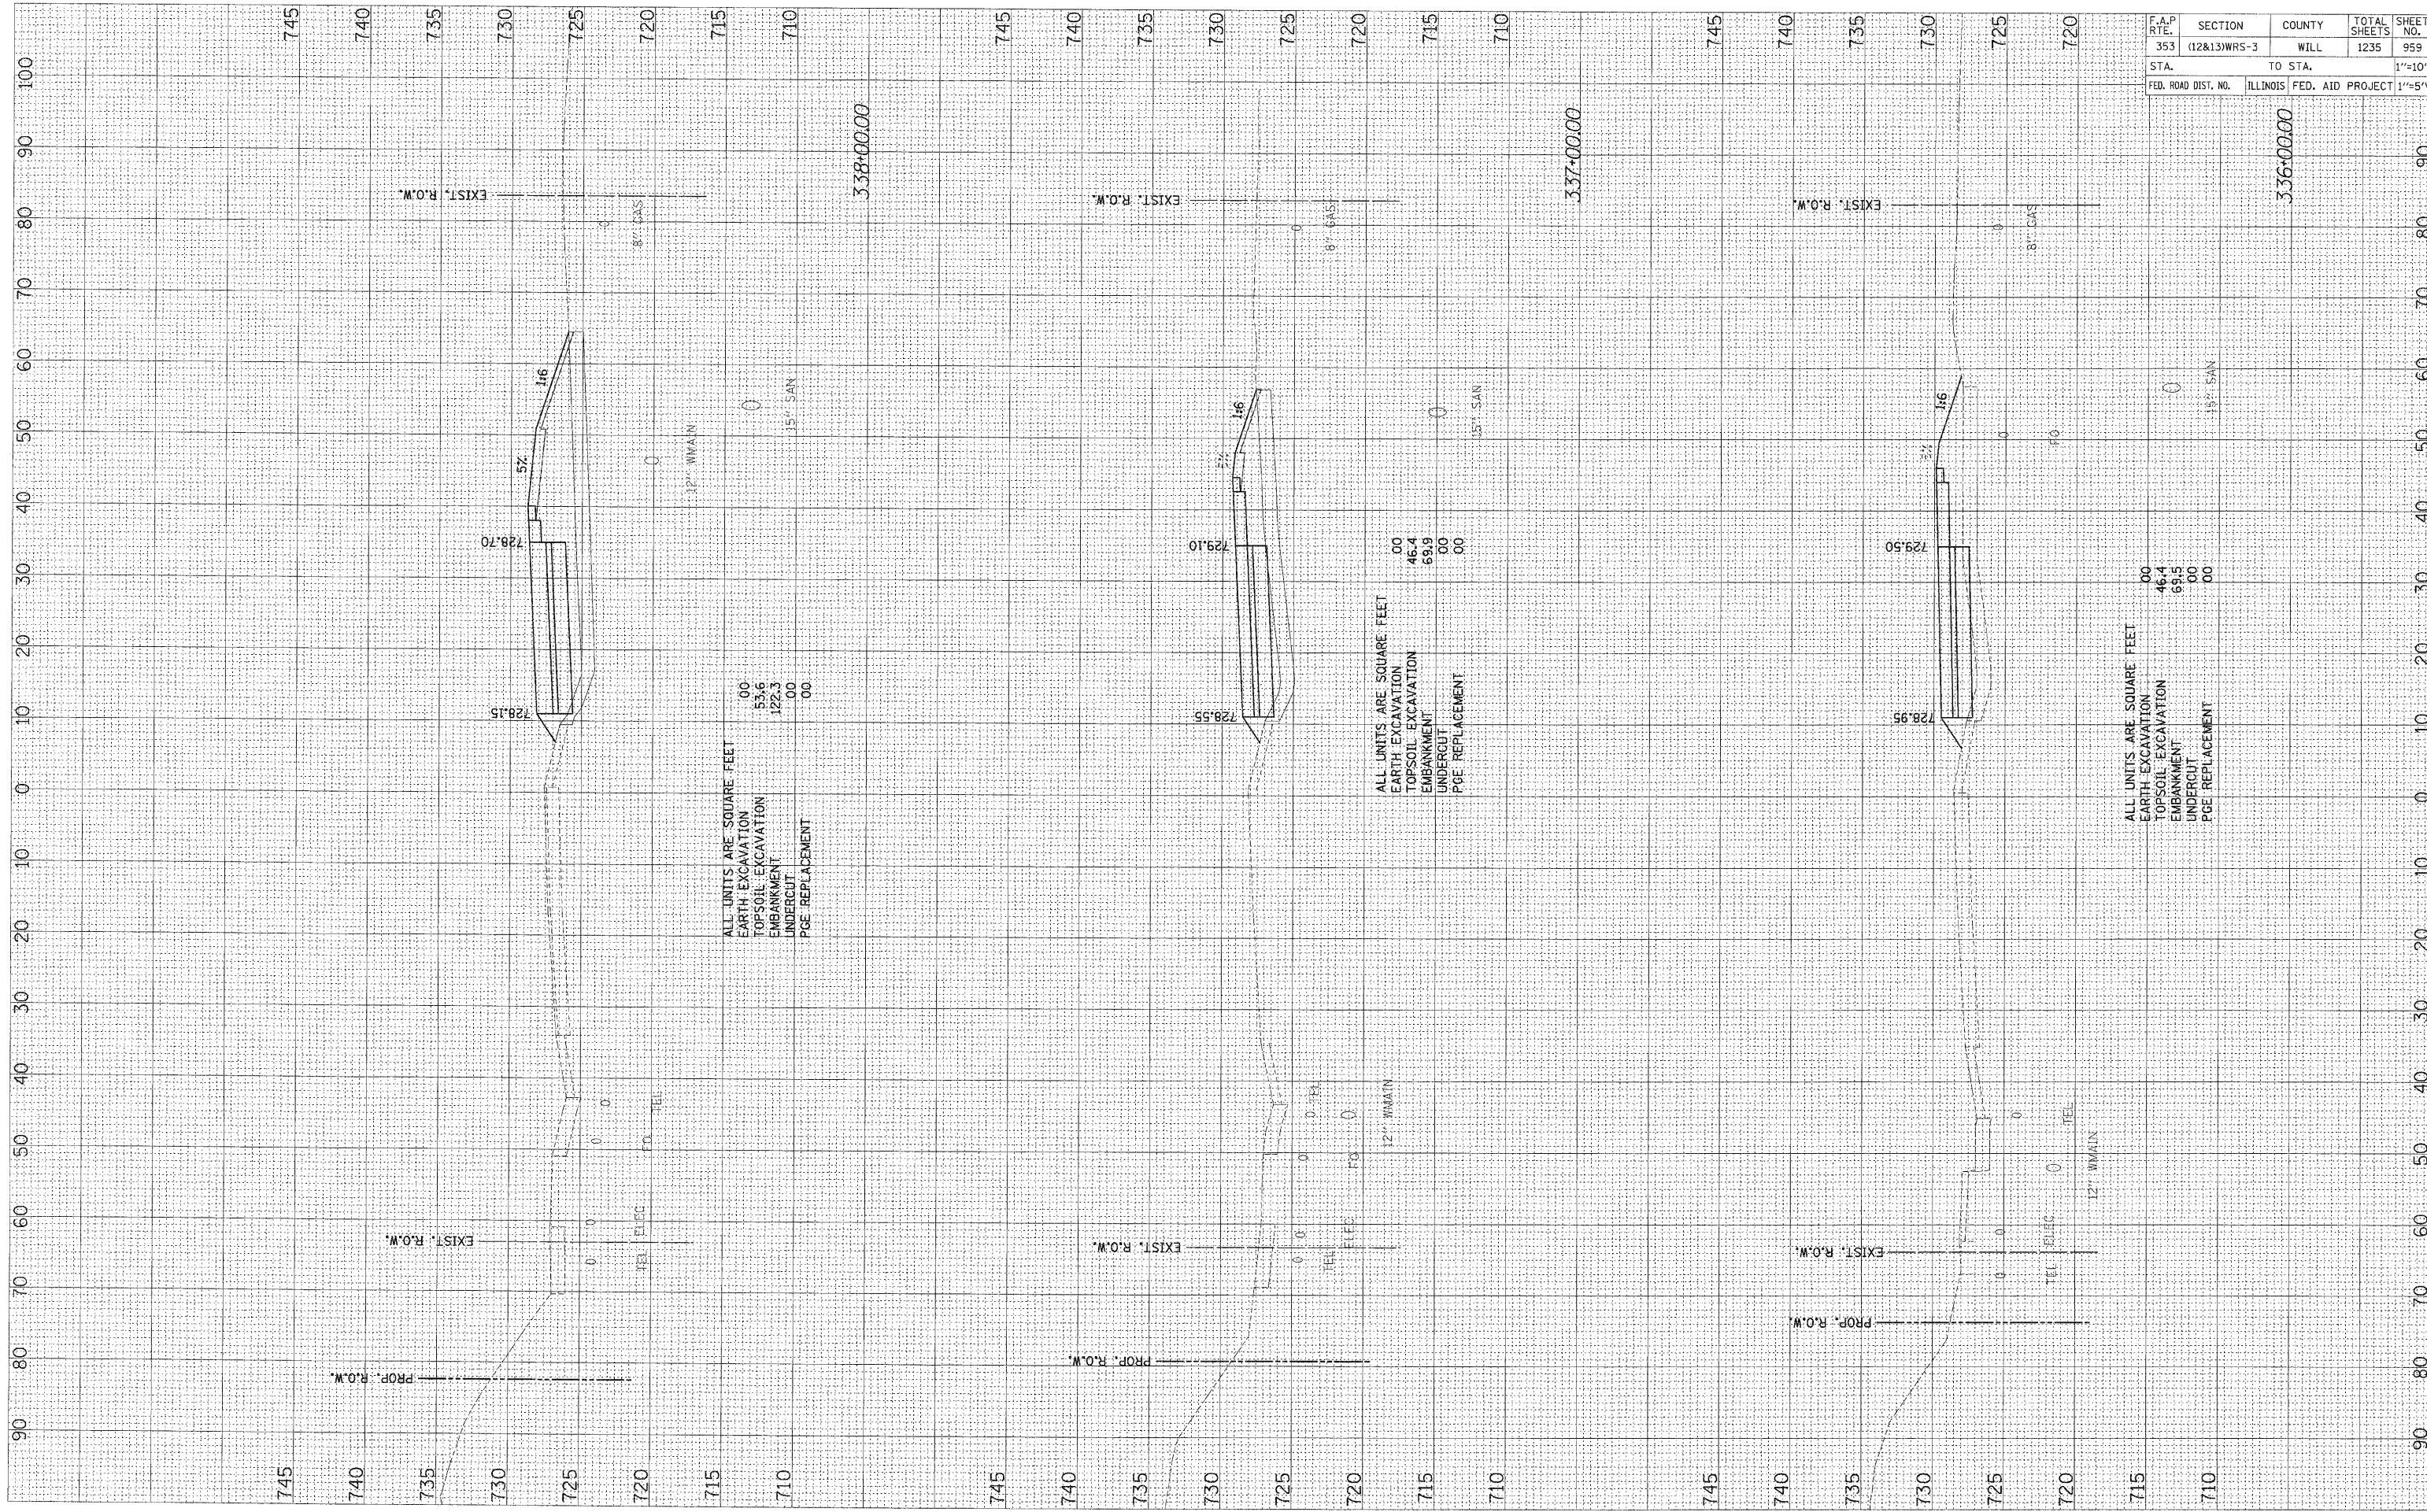

ALL UNITS ARE SQUARE FEET
 EARTH EXCAVATION .00
 TOPSOIL EXCAVATION 55.6
 EMBANKMENT 122.3
 UNDERCUT .00
 P&E REPLACEMENT .00

ALL UNITS ARE SQUARE FEET
 EARTH EXCAVATION .00
 TOPSOIL EXCAVATION 46.4
 EMBANKMENT 69.9
 UNDERCUT .00
 P&E REPLACEMENT .00

ALL UNITS ARE SQUARE FEET
 EARTH EXCAVATION .00
 TOPSOIL EXCAVATION 46.4
 EMBANKMENT 69.9
 UNDERCUT .00
 P&E REPLACEMENT .00

F.A.P. R.T.E.	SECTION	COUNTY	TOTAL SHEETS	SHEET NO.
353	(12&13)WRS-3	WILL	1235	959
STA.	TO STA.			1"=10'H
FED. ROAD DIST. NO.	ILLINOIS	FED. AID PROJECT	1"=5'V	

338+00.00

337+00.00

336+00.00