


FINAL SURVEY	BY	DATE
SURVEYED		
NOTED		
AREAS CHECKED		

ORIGINAL SURVEY	BY	DATE
PLOTTED		
NOTED		
AREAS CHECKED		

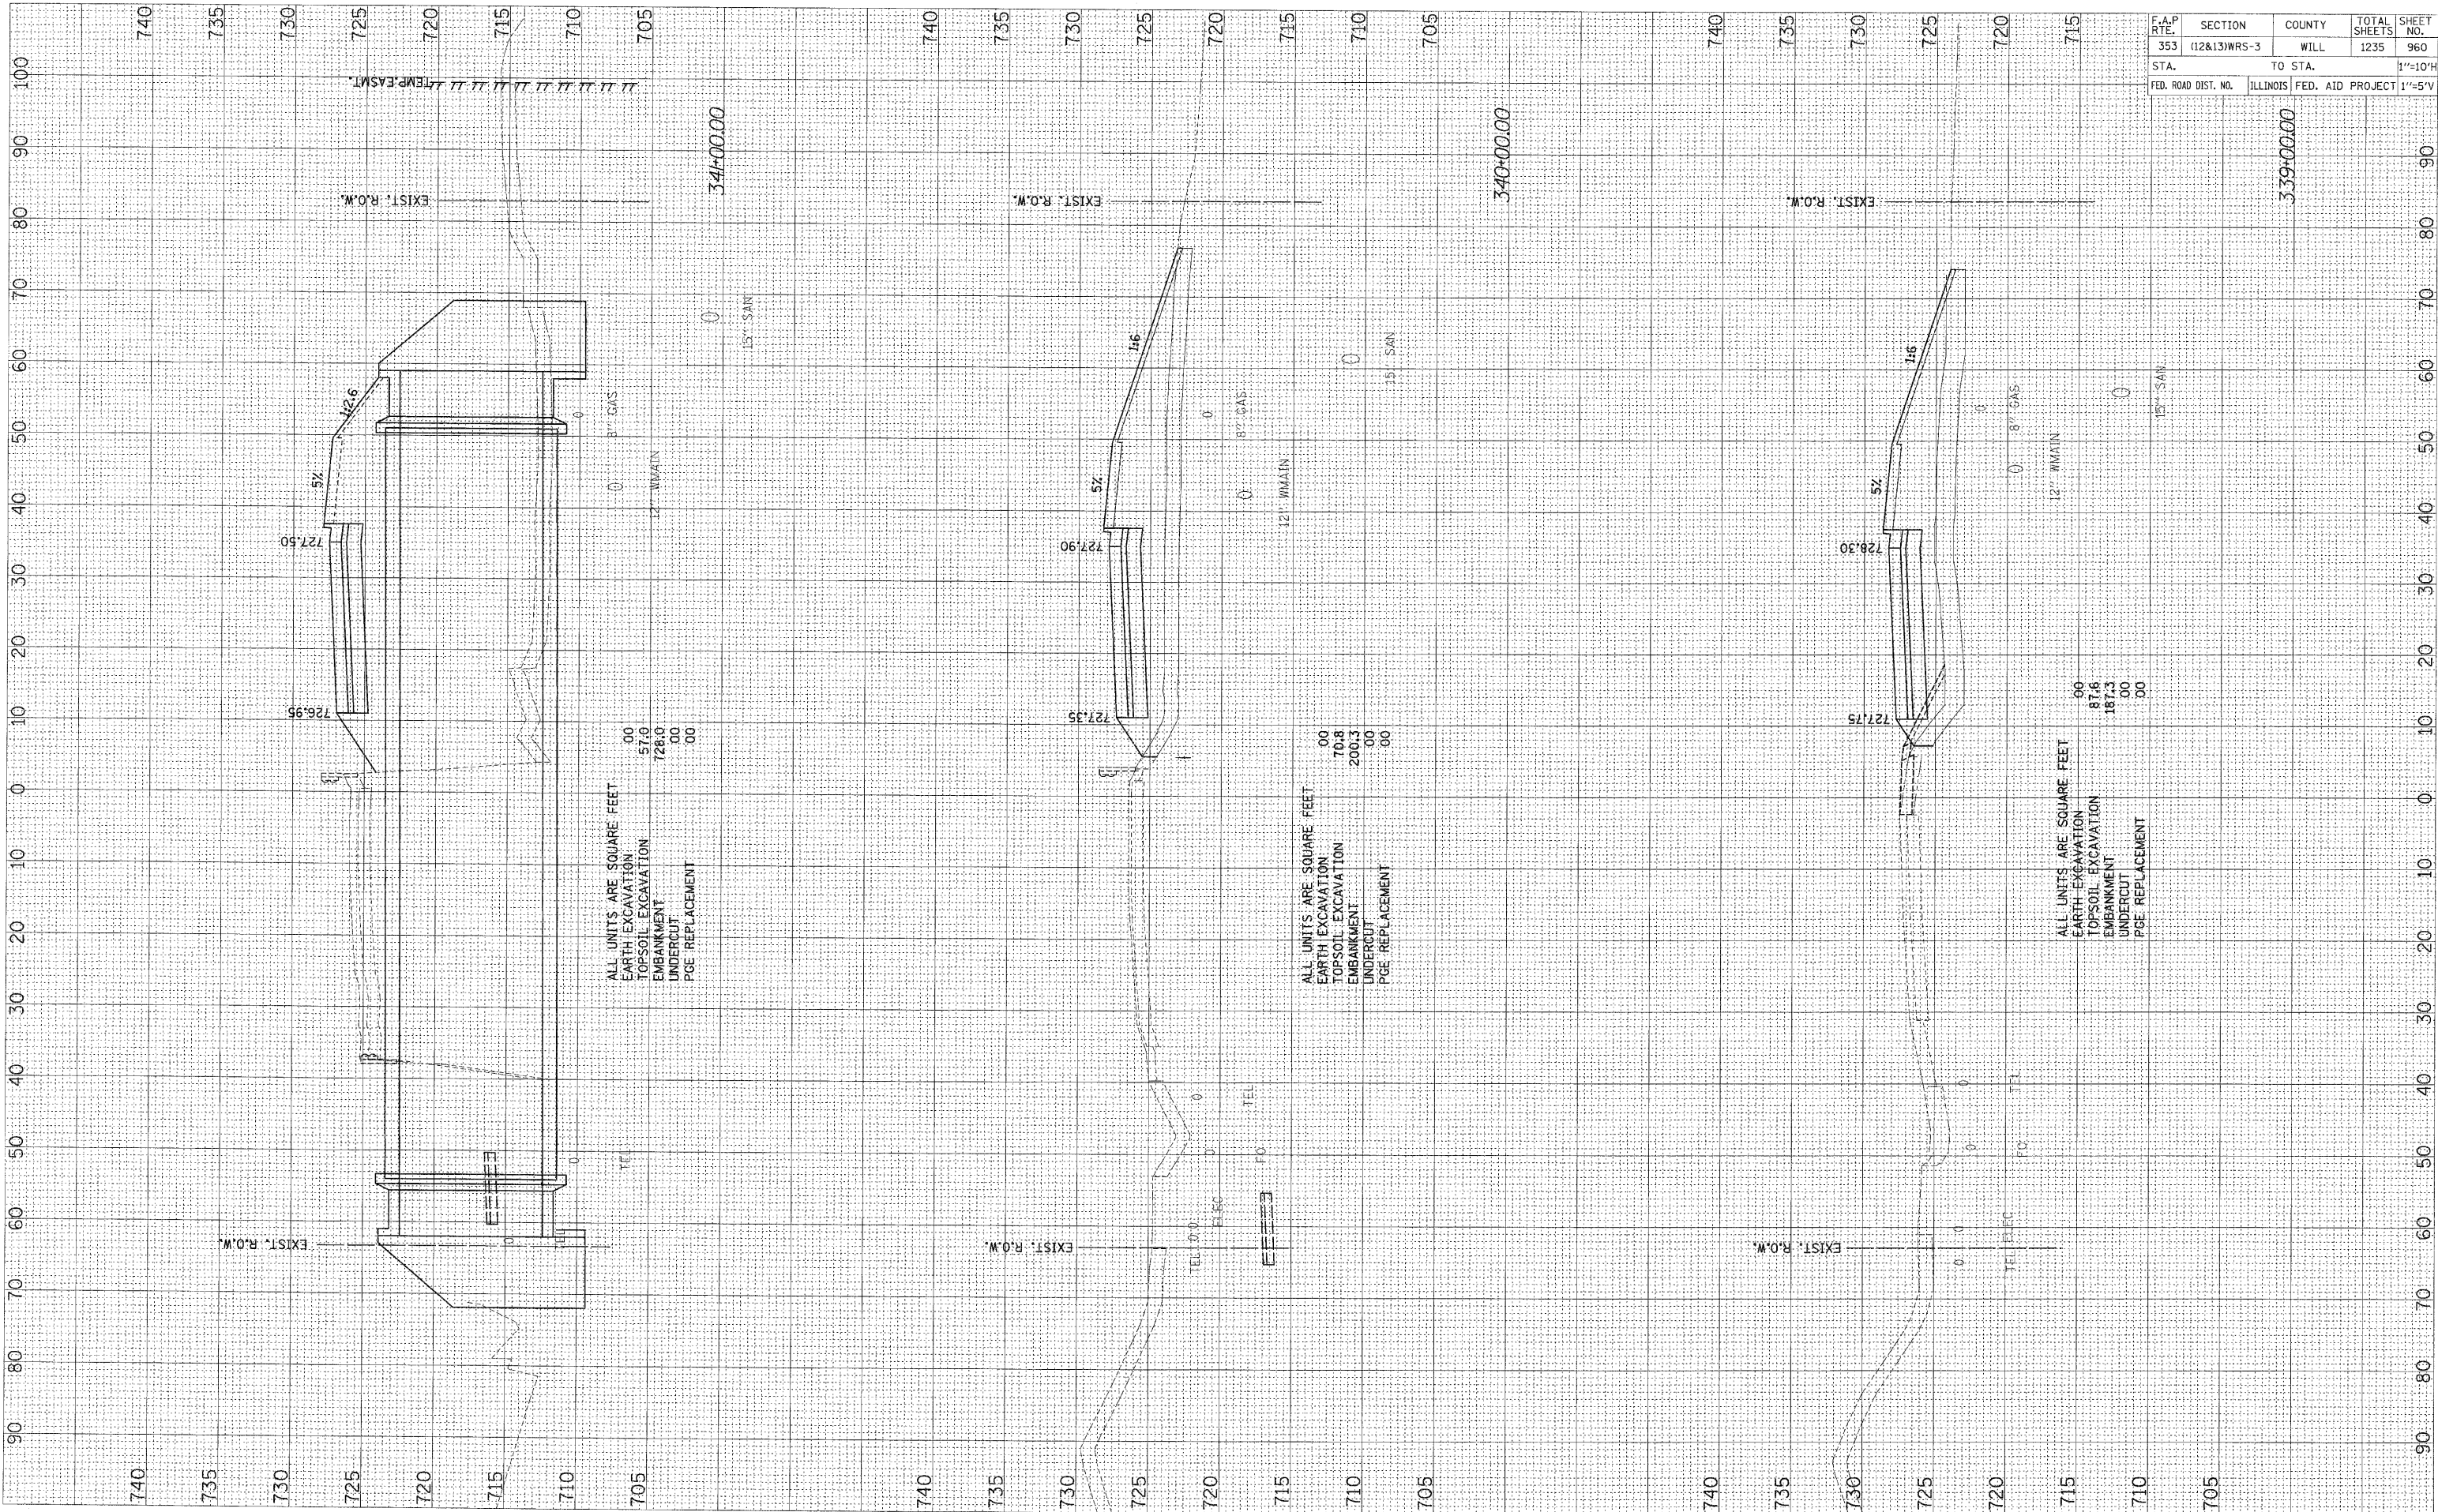

ALL UNITS ARE SQUARE FEET  
 EARTH EXCAVATION 00  
 TOPSOIL EXCAVATION 57.0  
 EMBANKMENT 728.0  
 UNDERCUT 00  
 PGE REPLACEMENT 00

ALL UNITS ARE SQUARE FEET  
 EARTH EXCAVATION 00  
 TOPSOIL EXCAVATION 70.8  
 EMBANKMENT 200.3  
 UNDERCUT 00  
 PGE REPLACEMENT 00

ALL UNITS ARE SQUARE FEET  
 EARTH EXCAVATION 00  
 TOPSOIL EXCAVATION 87.6  
 EMBANKMENT 187.3  
 UNDERCUT 00  
 PGE REPLACEMENT 00

F.A.P. RITE	SECTION	COUNTY	TOTAL SHEETS	SHEET NO.
353	(12&13)WRS-3	WILL	1235	960
STA.	TO STA.			1"=10'H
FED. ROAD DIST. NO.	ILLINOIS	FED. AID PROJECT	1"=5'V	

339+00.00

340+00.00

344+00.00