


FINAL SURVEY SURVEYED BY DATE  
 SURVEY PLOTTED BY DATE  
 NOTE BOOK NO. TEMPLATE NO.  
 AREAS CHECKED AREAS CHECKED

ORIGINAL SURVEY SURVEYED BY DATE  
 SURVEY PLOTTED BY DATE  
 NOTE BOOK NO. TEMPLATE NO.  
 AREAS CHECKED AREAS CHECKED

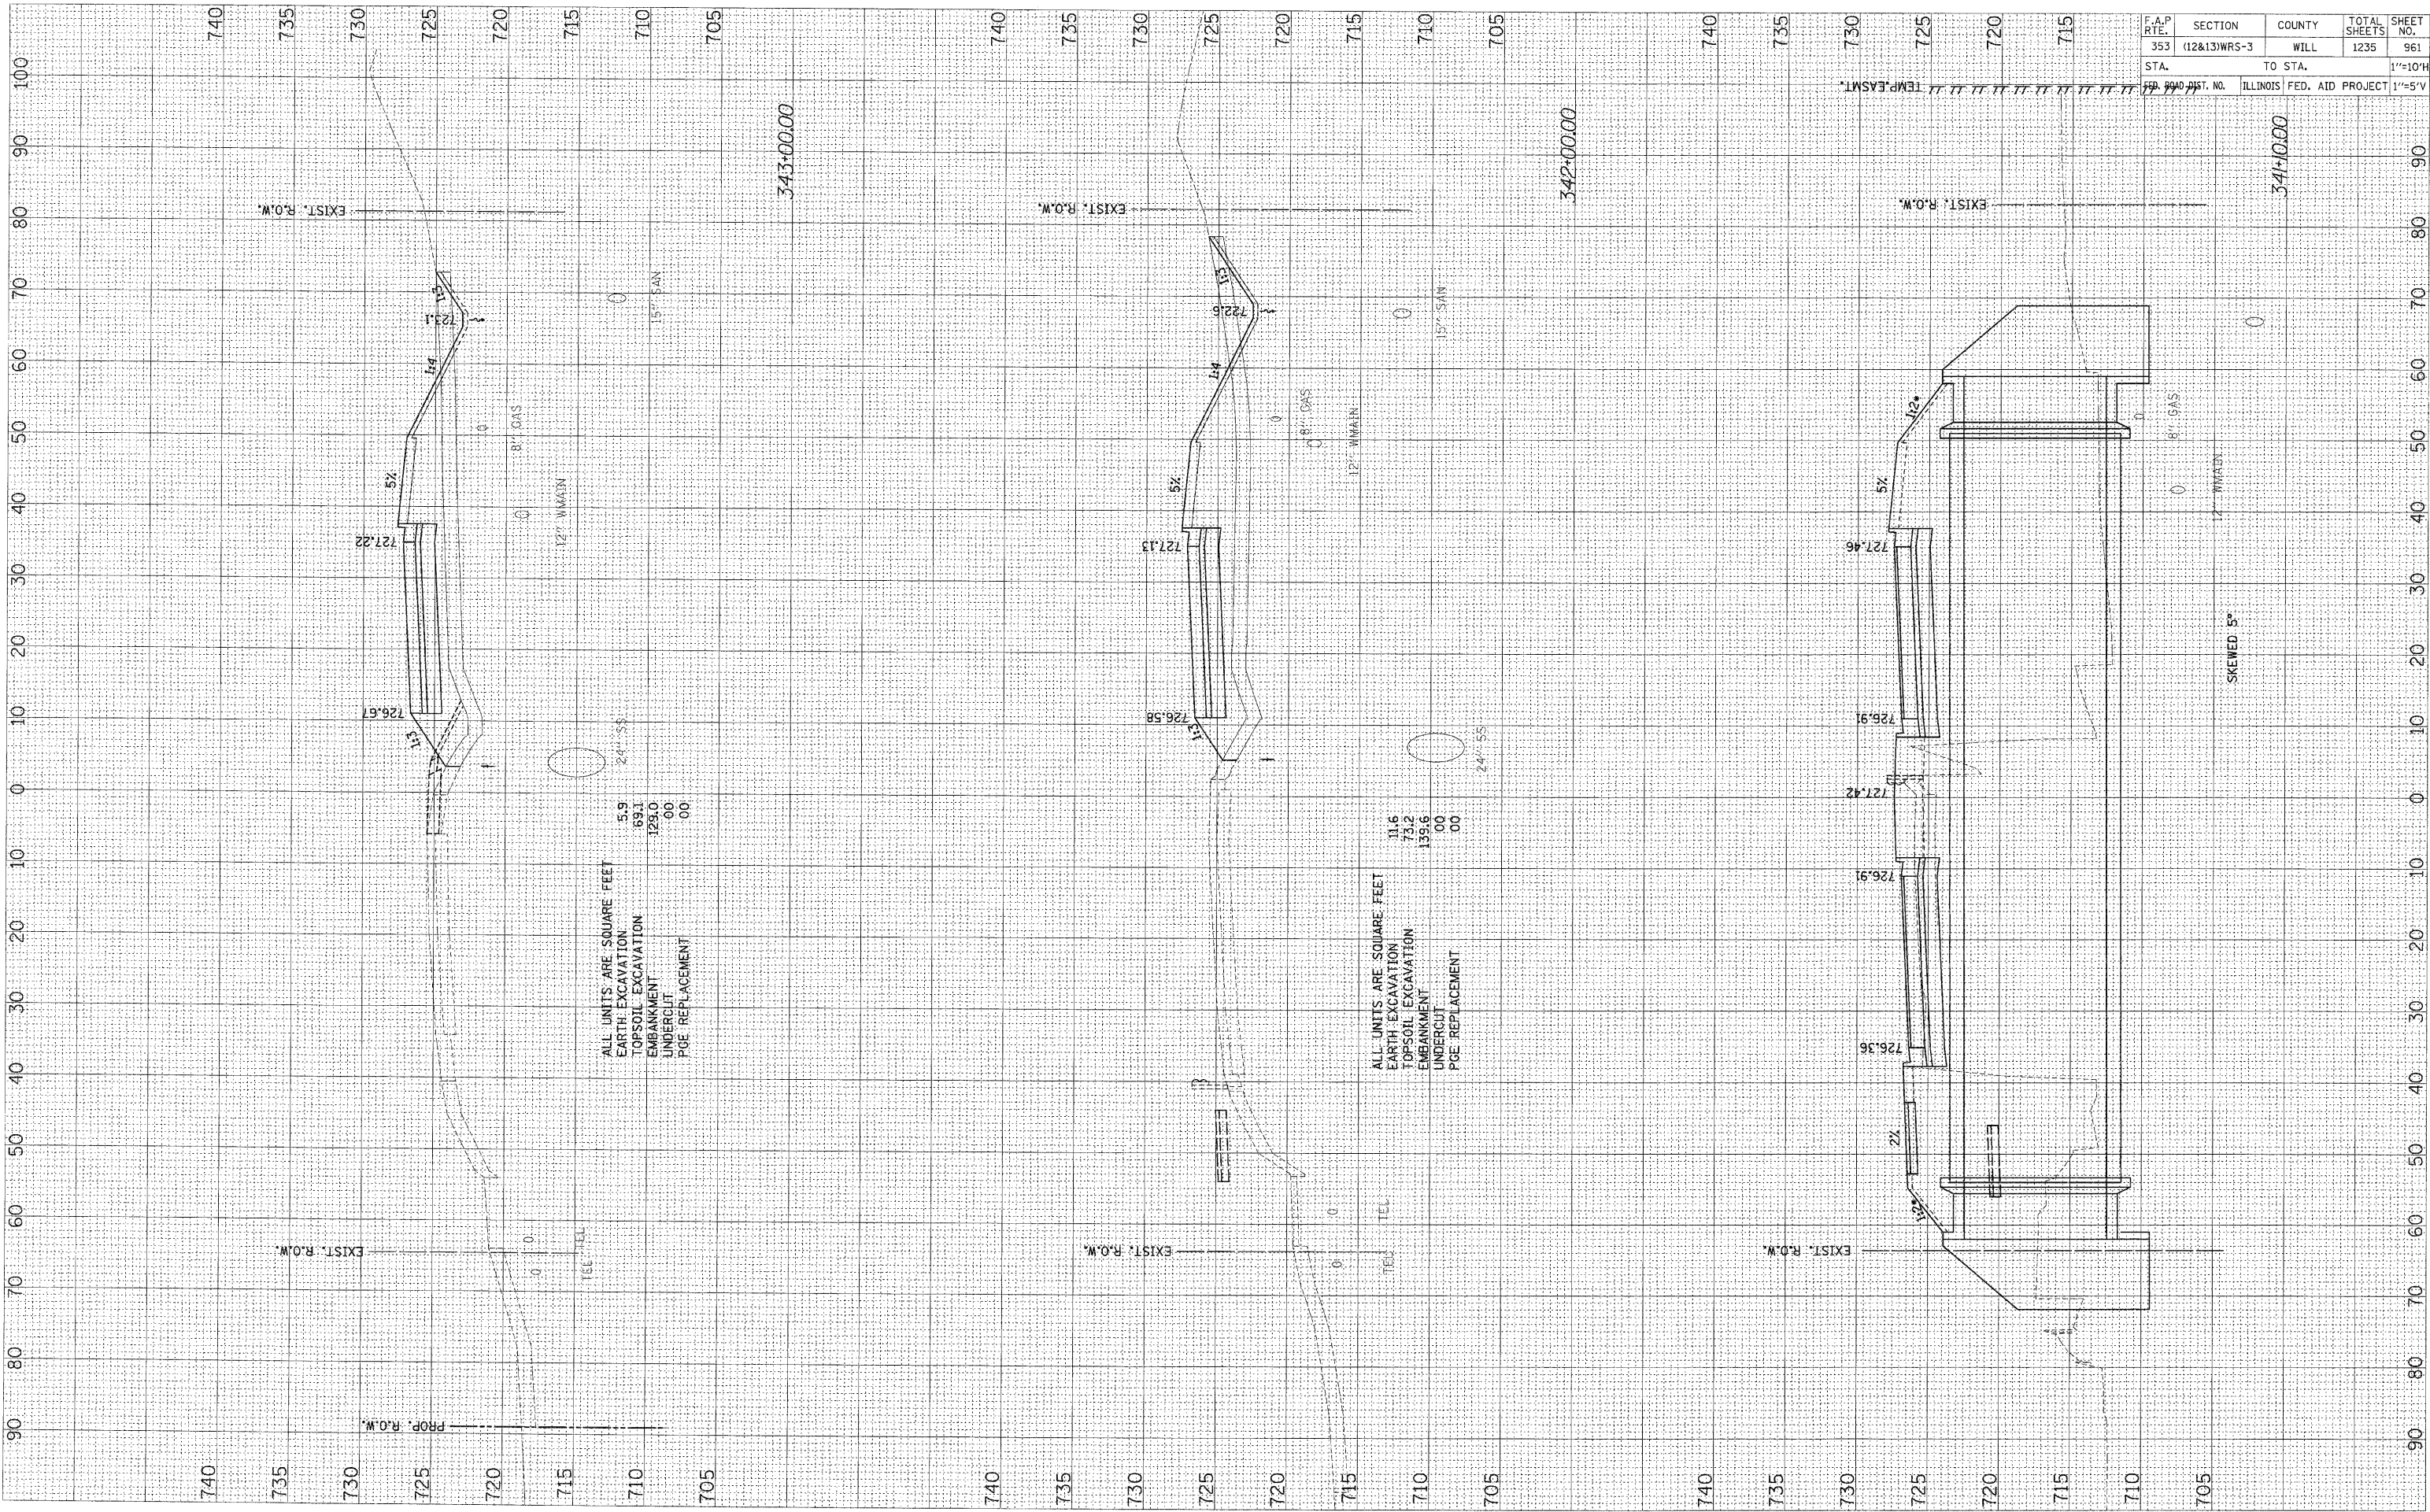

ALL UNITS ARE SQUARE FEET  
 EARTH EXCAVATION 5.9  
 TOPSOIL EXCAVATION 69.1  
 EMBANKMENT 129.0  
 UNDERCUT 00  
 PGE REPLACEMENT 00

ALL UNITS ARE SQUARE FEET  
 EARTH EXCAVATION 11.6  
 TOPSOIL EXCAVATION 73.2  
 EMBANKMENT 139.6  
 UNDERCUT 00  
 PGE REPLACEMENT 00

F.A.P. RITE.	SECTION	COUNTY	TOTAL SHEETS	SHEET NO.
353	(12&13)WRS-3	WILL	1235	961
STA.	TO STA.			1"=10'H
FED. ROAD DIST. NO.	ILLINOIS	FED. AID PROJECT	1"=5'V	