


FINAL SURVEY	DATE
NO. _____	BY _____
SURVEYED	DATE
PLOTTED	BY
NOTE BOOK	NO.
AREAS CHECKED	

ORIGINAL SURVEY	DATE
NO. _____	BY _____
SURVEYED	DATE
PLOTTED	BY
NOTE BOOK	NO.
AREAS CHECKED	

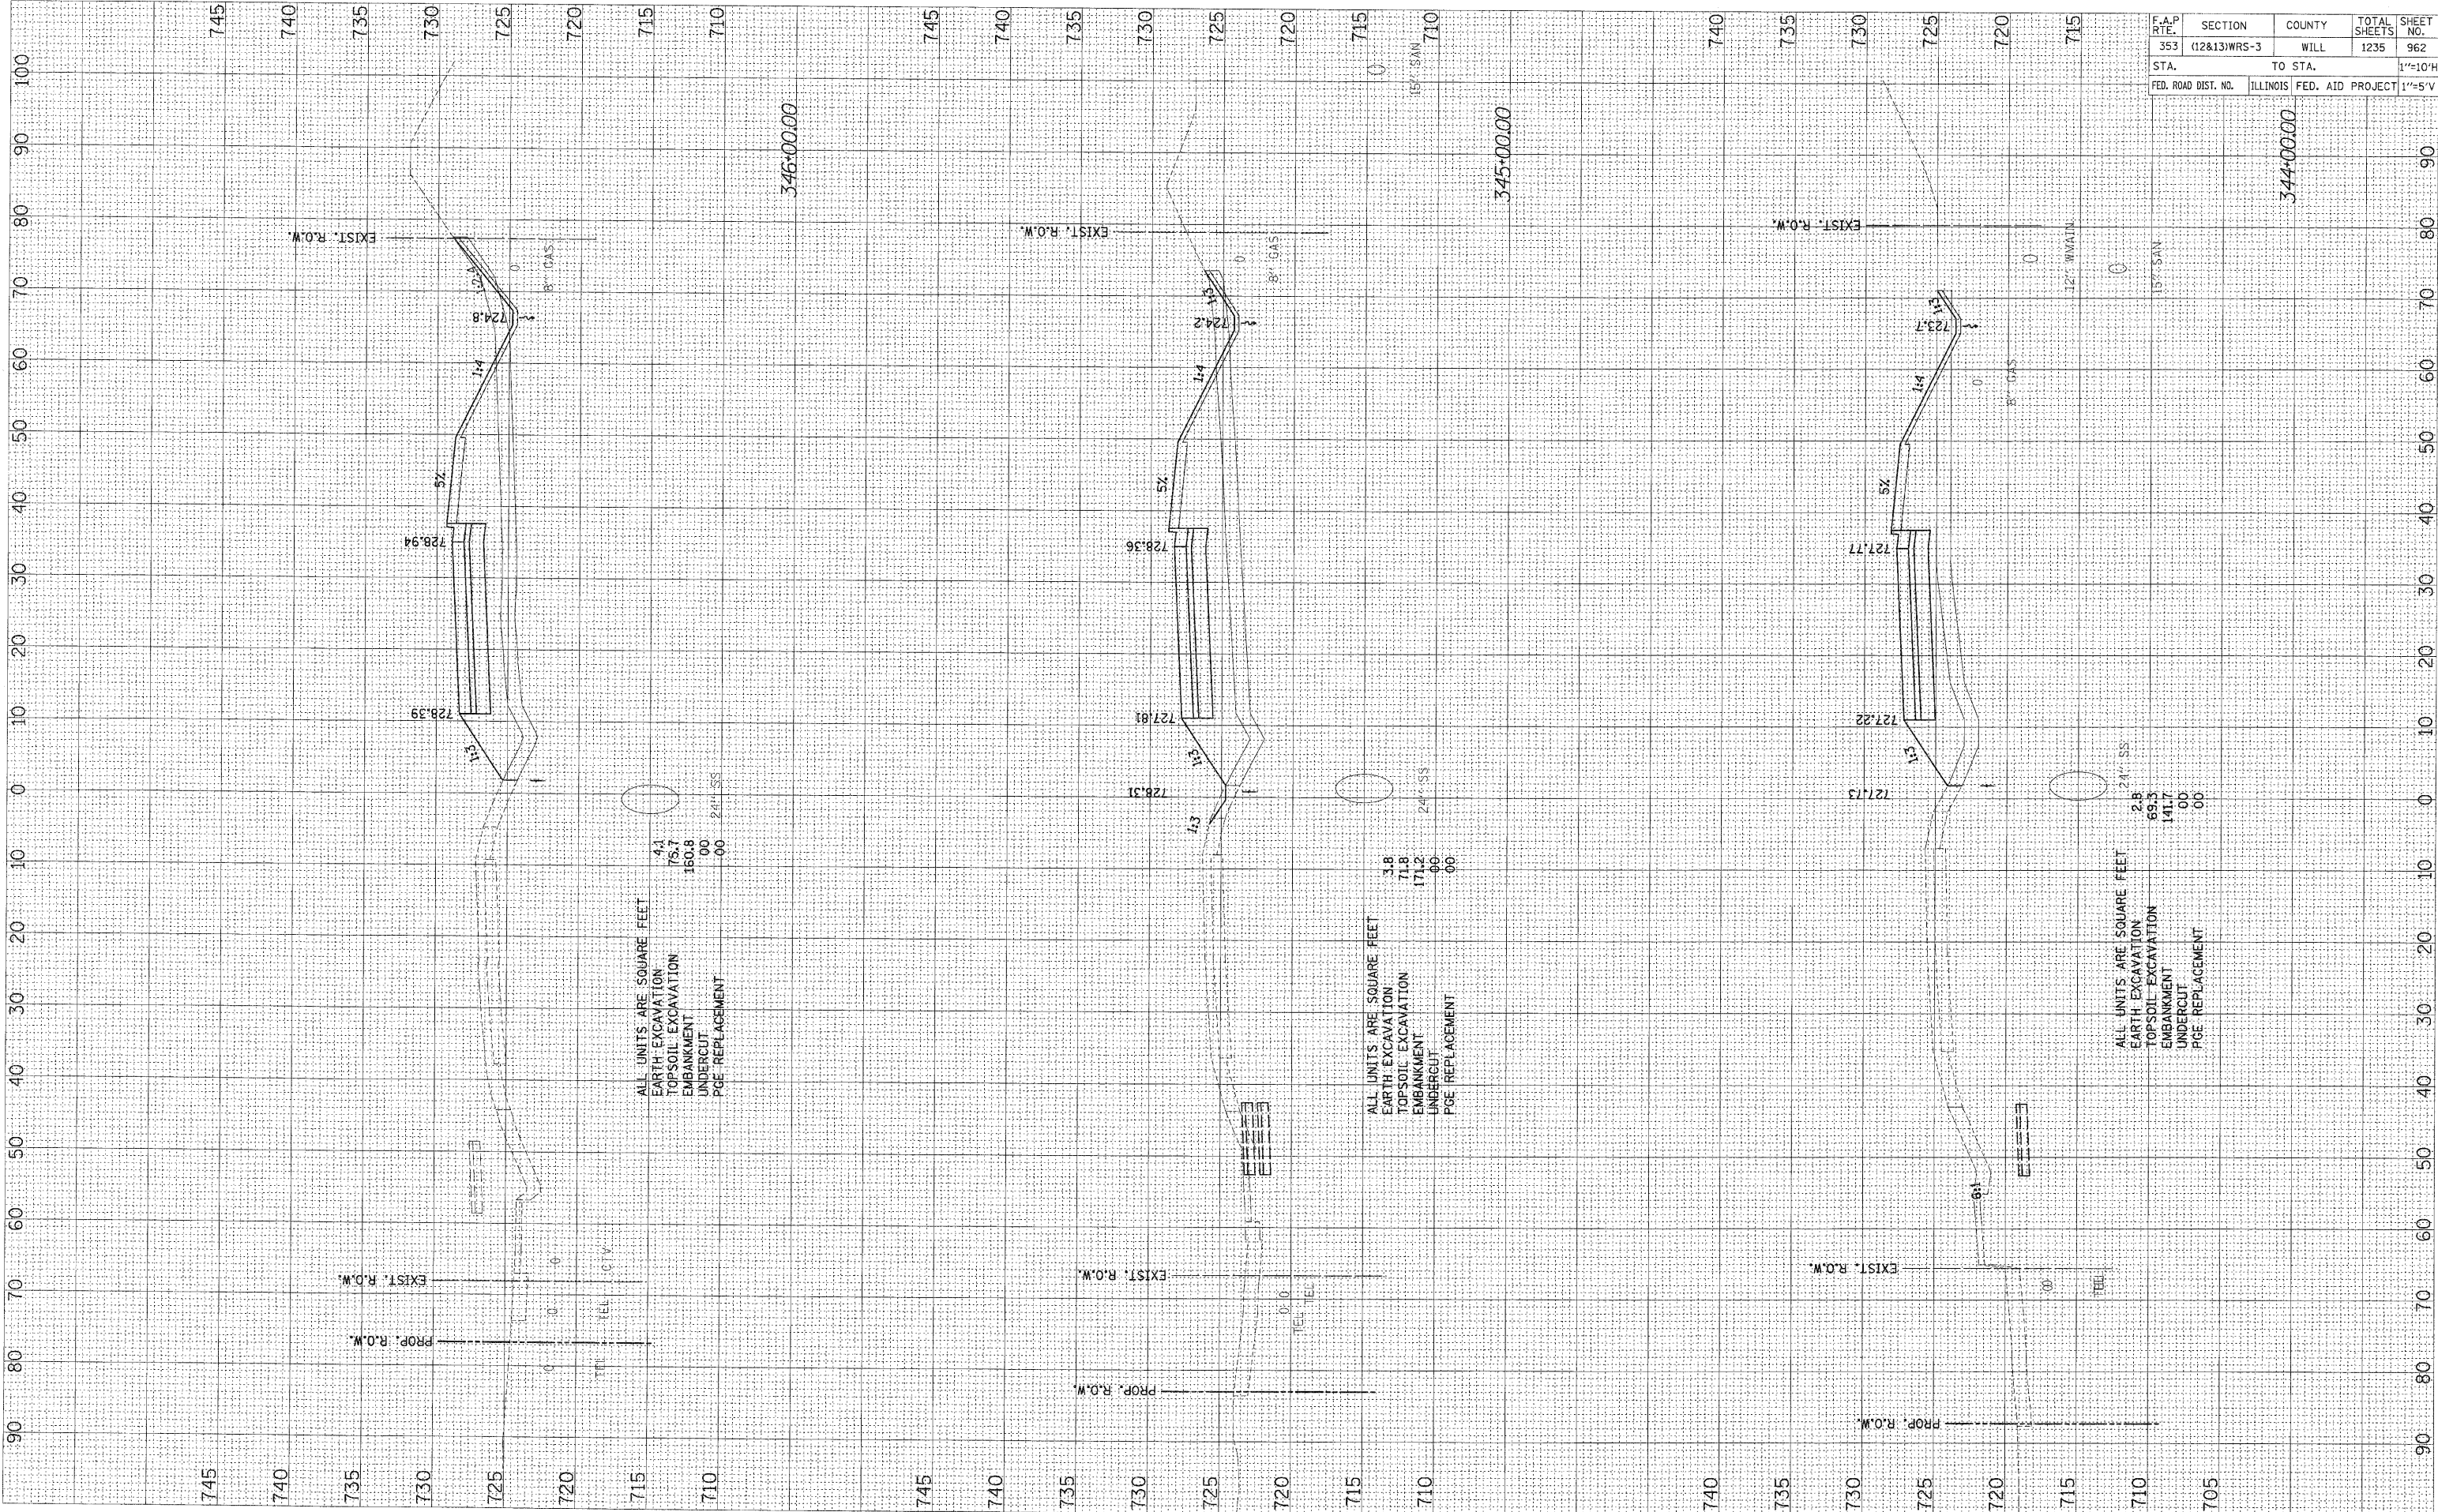

F.A.P. RITE	SECTION	COUNTY	TOTAL SHEETS	SHEET NO.
353	(12&13)WRS-3	WILL	1235	962
STA.	TO STA.			1"=10'H
FED. ROAD DIST. NO.	ILLINOIS	FED. AID PROJECT	1"=5'V	

344+00.00